



First Floor Plan 1:50

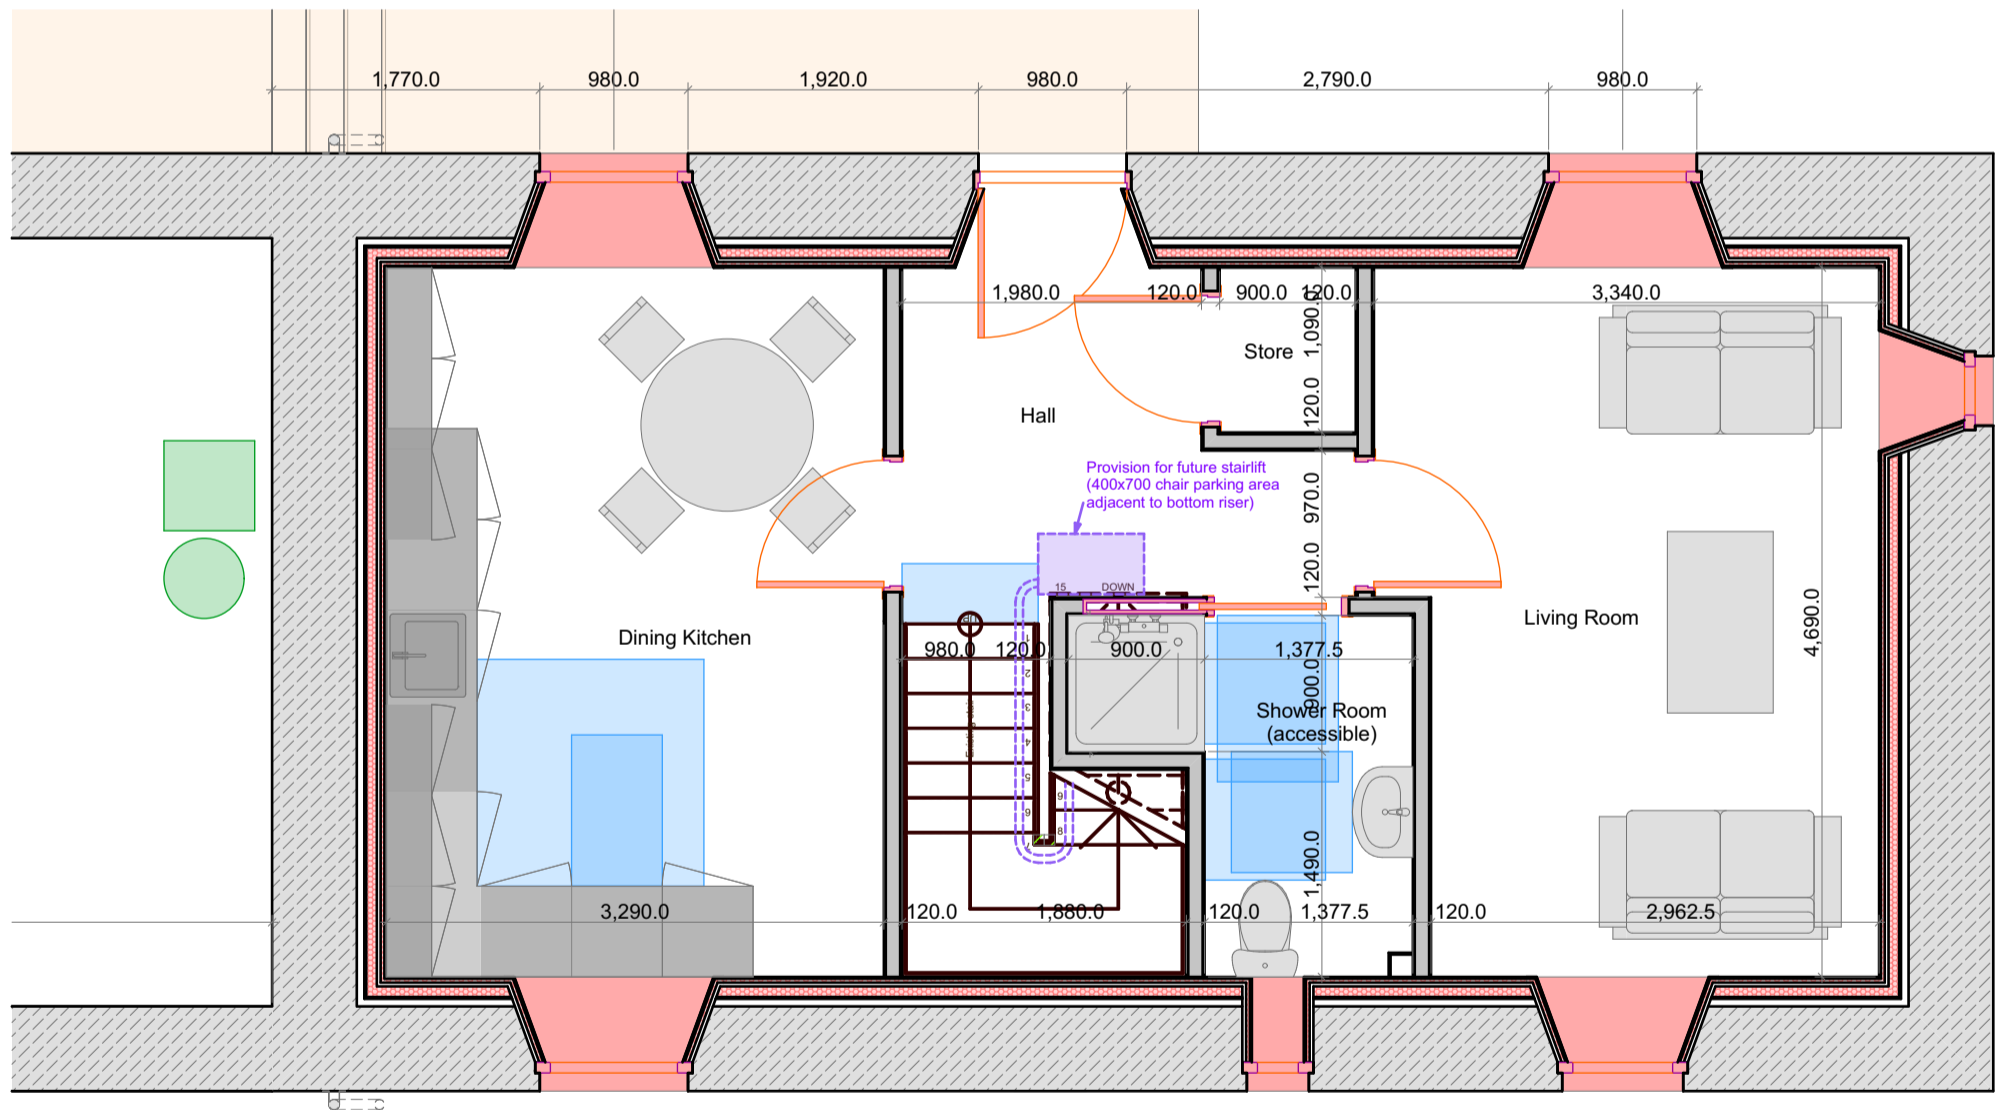

Ground Floor Plan 1:50

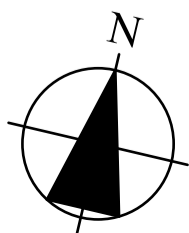

Visuplan
 01292 571105
 www.visuplan.co.uk
 info@visuplan.co.uk

client: Mrs V Pearson

project: Proposed Dwellinghouse
 Laigh Knockmurrán, by Drongan

drg title: Dwelling Floor Plans

drg No: 680/01 scale: as noted date: May '21