


15/10

SHEET. 4  
MAY 21.

Planning\_business\_support Mail\_141042\_250621 sc original

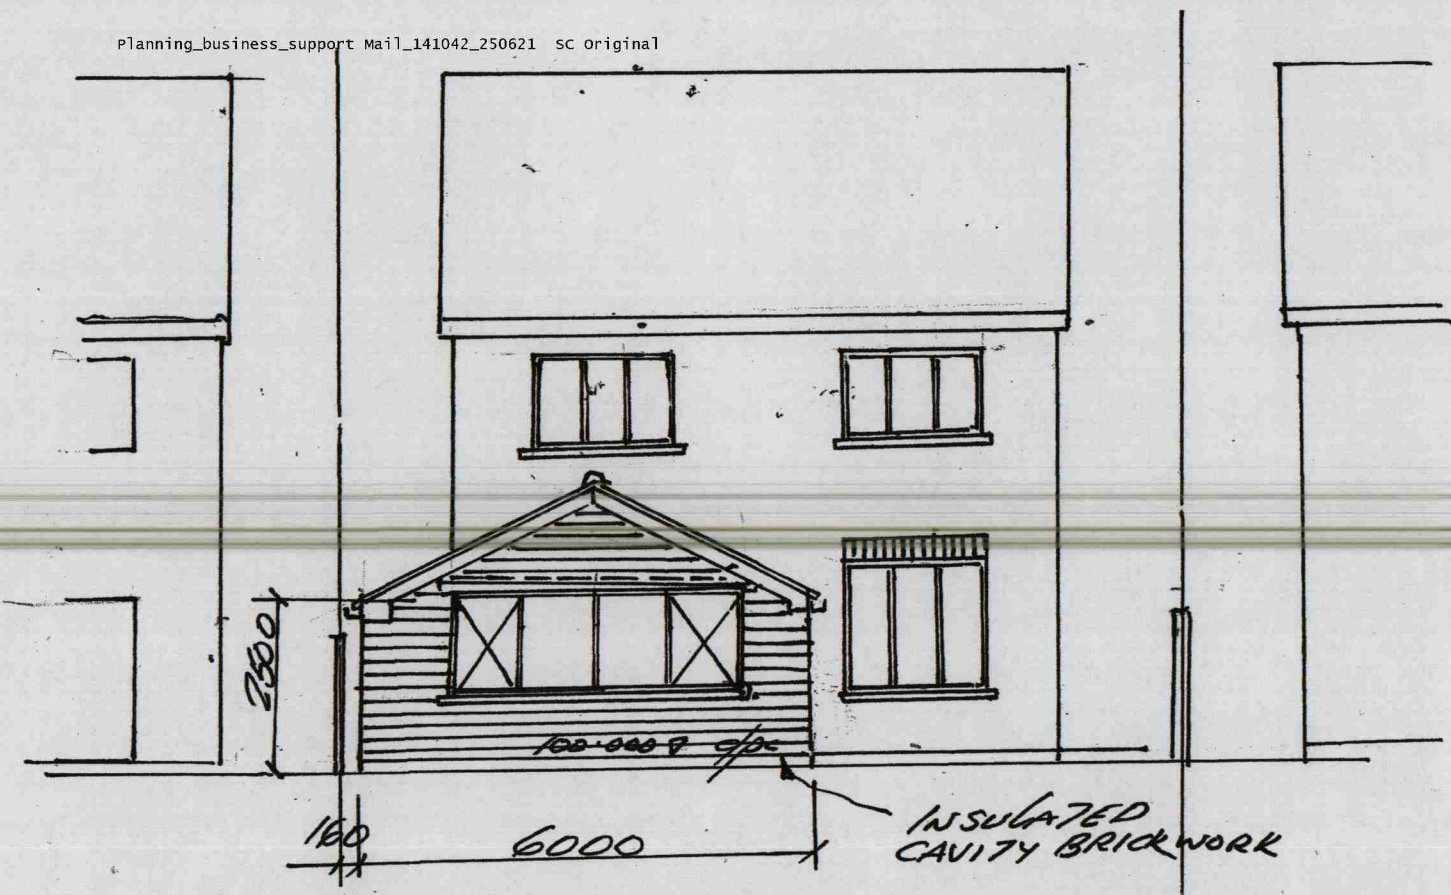

PROPOSED REAR ELEVATION (1:100)  
(SCALE 1:100)



EXISTING REAR ELEVATION (1:100)