

DO NOT SCALE FROM THIS DRAWING  
EXCEPT FOR PLANNING PURPOSES ONLY  
Copyright reserved

This drawing is issued for the sole & exclusive use of the named recipient. Distribution to any third party is on the strict understanding that no liability is accepted by YMD Boon Ltd for any discrepancies, errors or omissions that may be present & no guarantee is offered as to the accuracy of information shown. All dimensions to be checked on site & any discrepancies found shall be brought to the attention of YMD Boon Ltd prior to commencement of any building works.


THIS DRAWING IS TO BE READ IN COLOUR PRINT

**PARTITION TYPE**  
IP - A: Internal Partition Type.  
FR: Fire Partition, built off structural slab level.  
S: Acoustic Separating Partition.

**PARTITION PATRESSING**  
- - - - - ?  
← Height of Patress

**SECONDARY GLAZING**  
- - - - - ?

**Legend - Internal Partitions**  
1 : 100

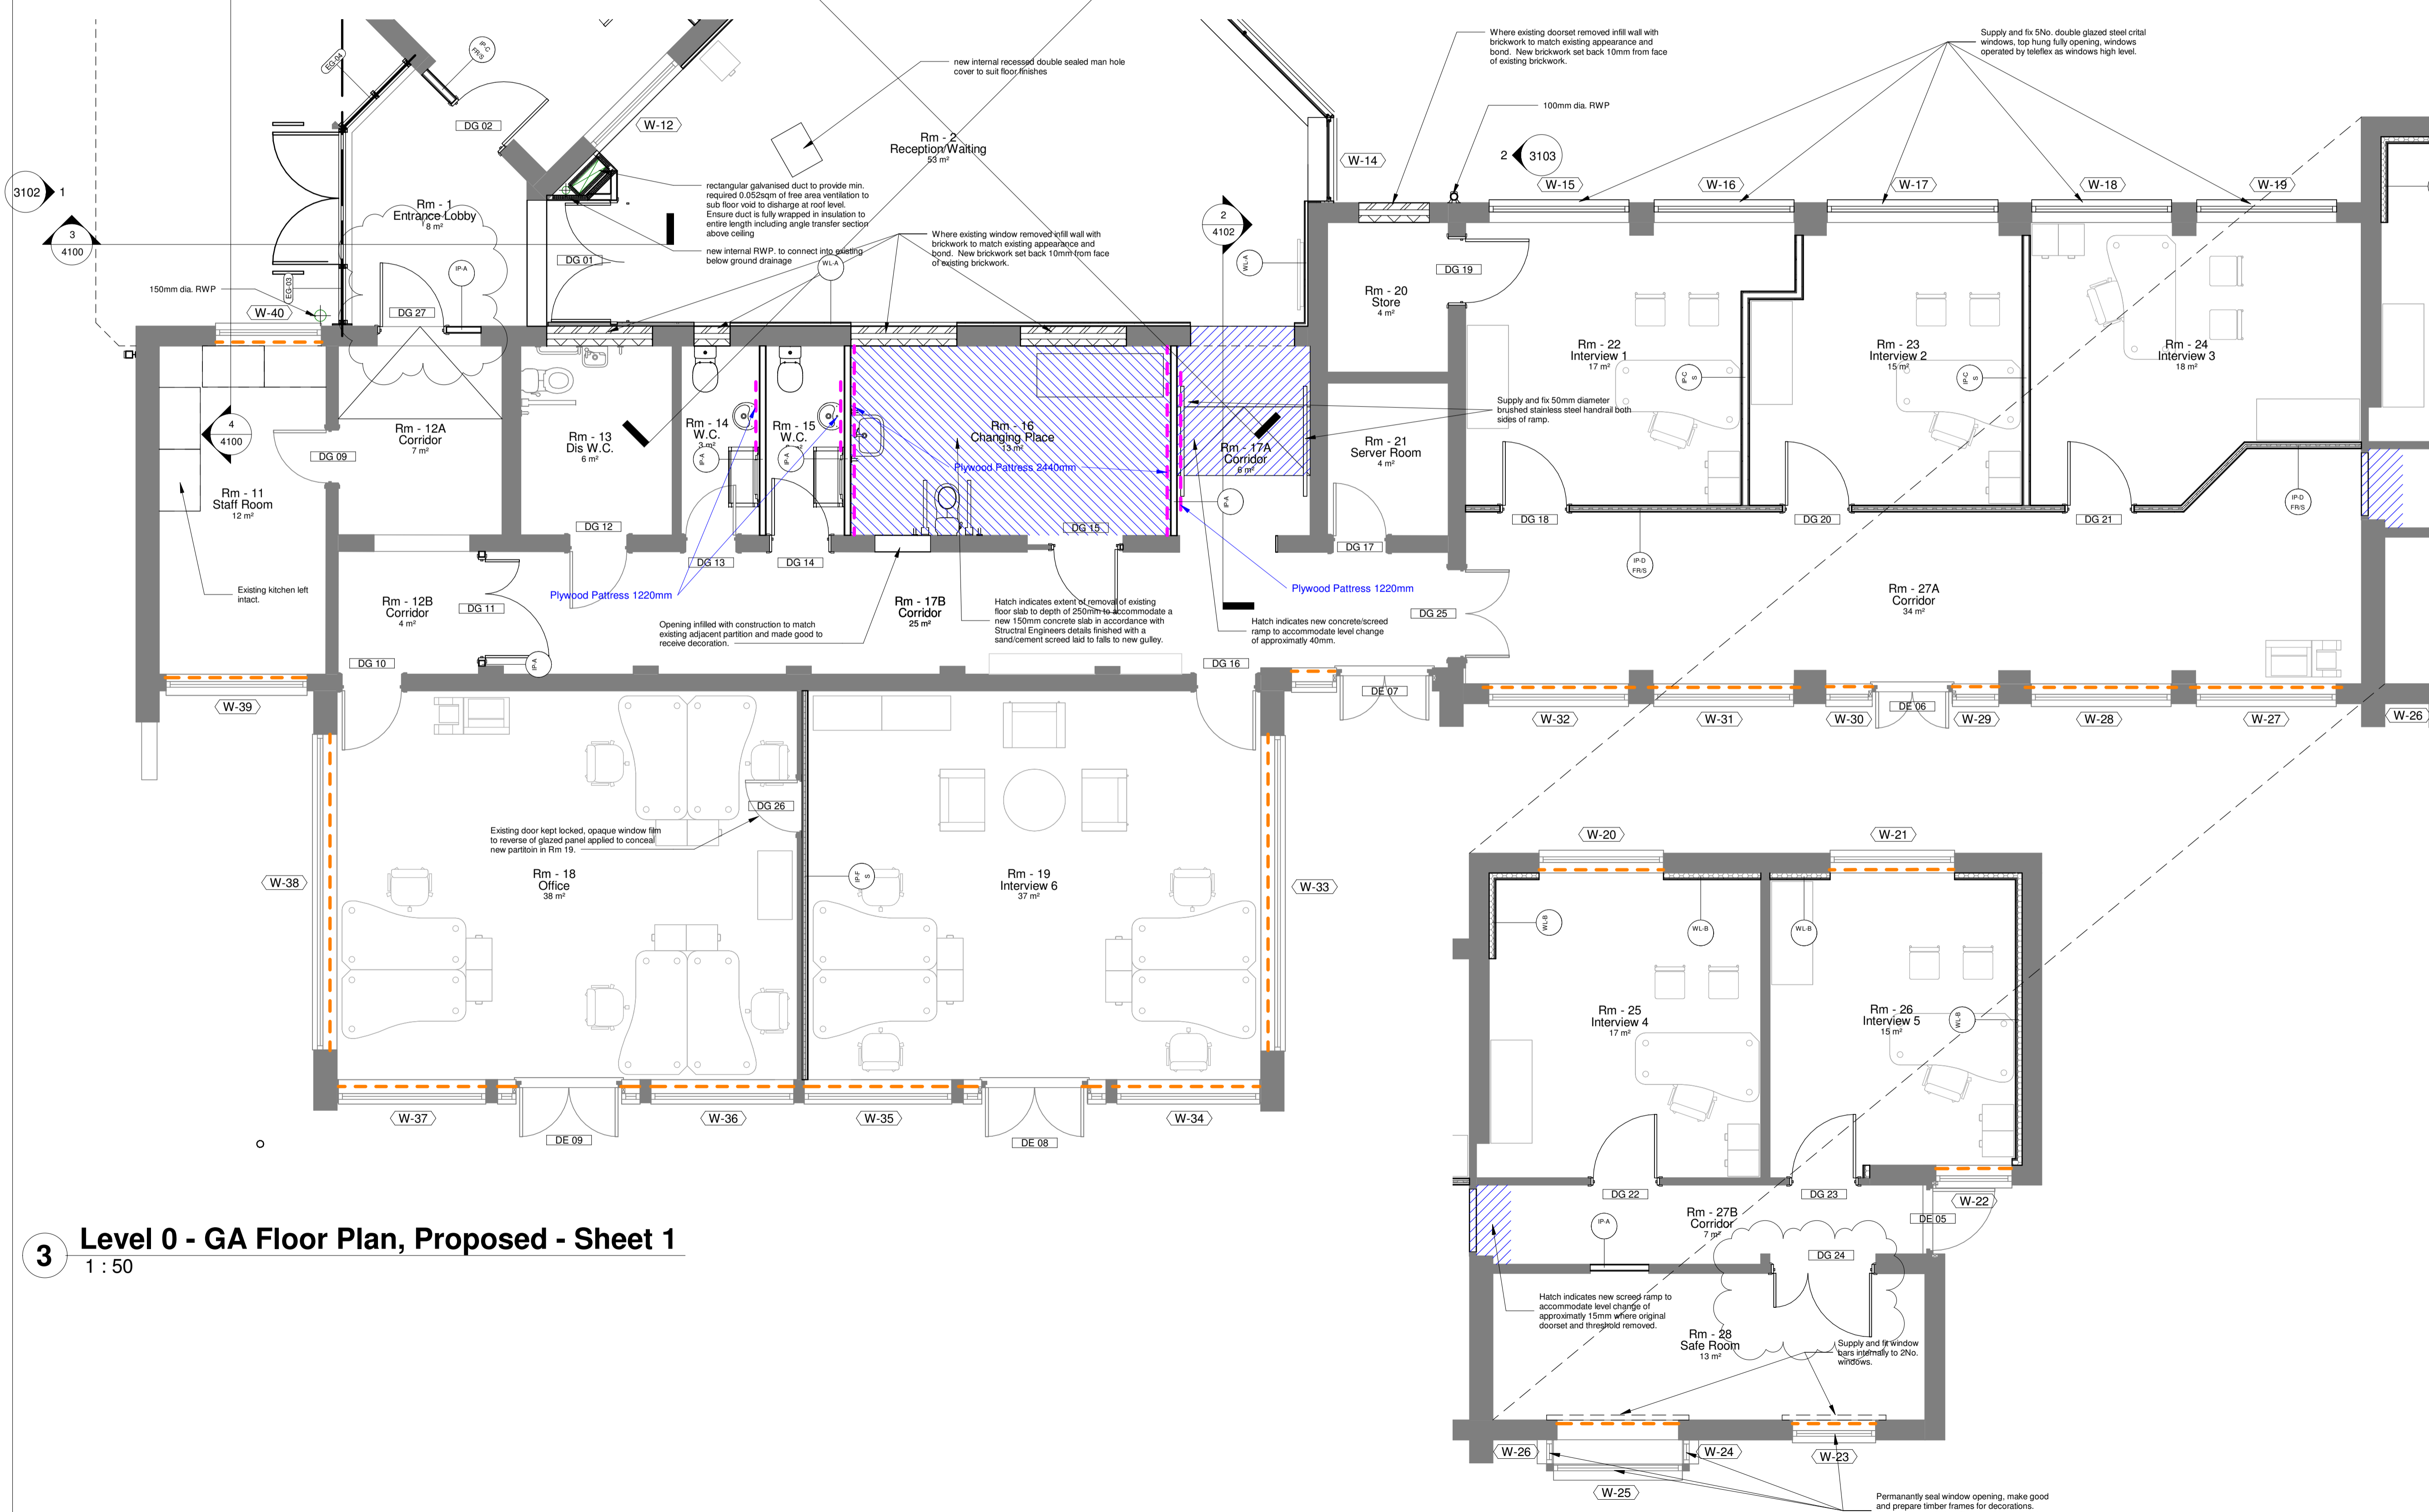

Revision	Date	Drawn	Chk'd
P5	11.05.21	SD	SS
P4	14.04.21	SD	SS
P3	04.03.2021	SD	DY
P2	01.03.2021	SD	SS
P1	02.02.2021	KR	SD

PLANNING



6b Anson House, Compass Point Business Park  
Market Harborough, LE16 9HW  
Tel: 01858 464 482 Fax: 01858 467 604  
12 Pride Point Drive, Pride Park, Derby, DE24 8BX  
Tel: 01332 293 404 Email: enquiries@ymdboon.co.uk

Client <b>Cambridgeshire County Council</b>		
Project <b>Roger Ascham Library Depot Register Office Conversion</b>		
Scale <b>As indicated @A1</b>	Date <b>02.02.2021</b>	Drawn <b>KJR</b>
Drawing Title <b>GA Ground Floor Plan- Sheet 1 of 2</b>	Checked <b>SD</b>	Revision <b>P5</b>
Drawing Number <b>J4523-YMD-01-GF-DR-A-2201</b>		

**3 Level 0 - GA Floor Plan, Proposed - Sheet 1**  
1 : 50