


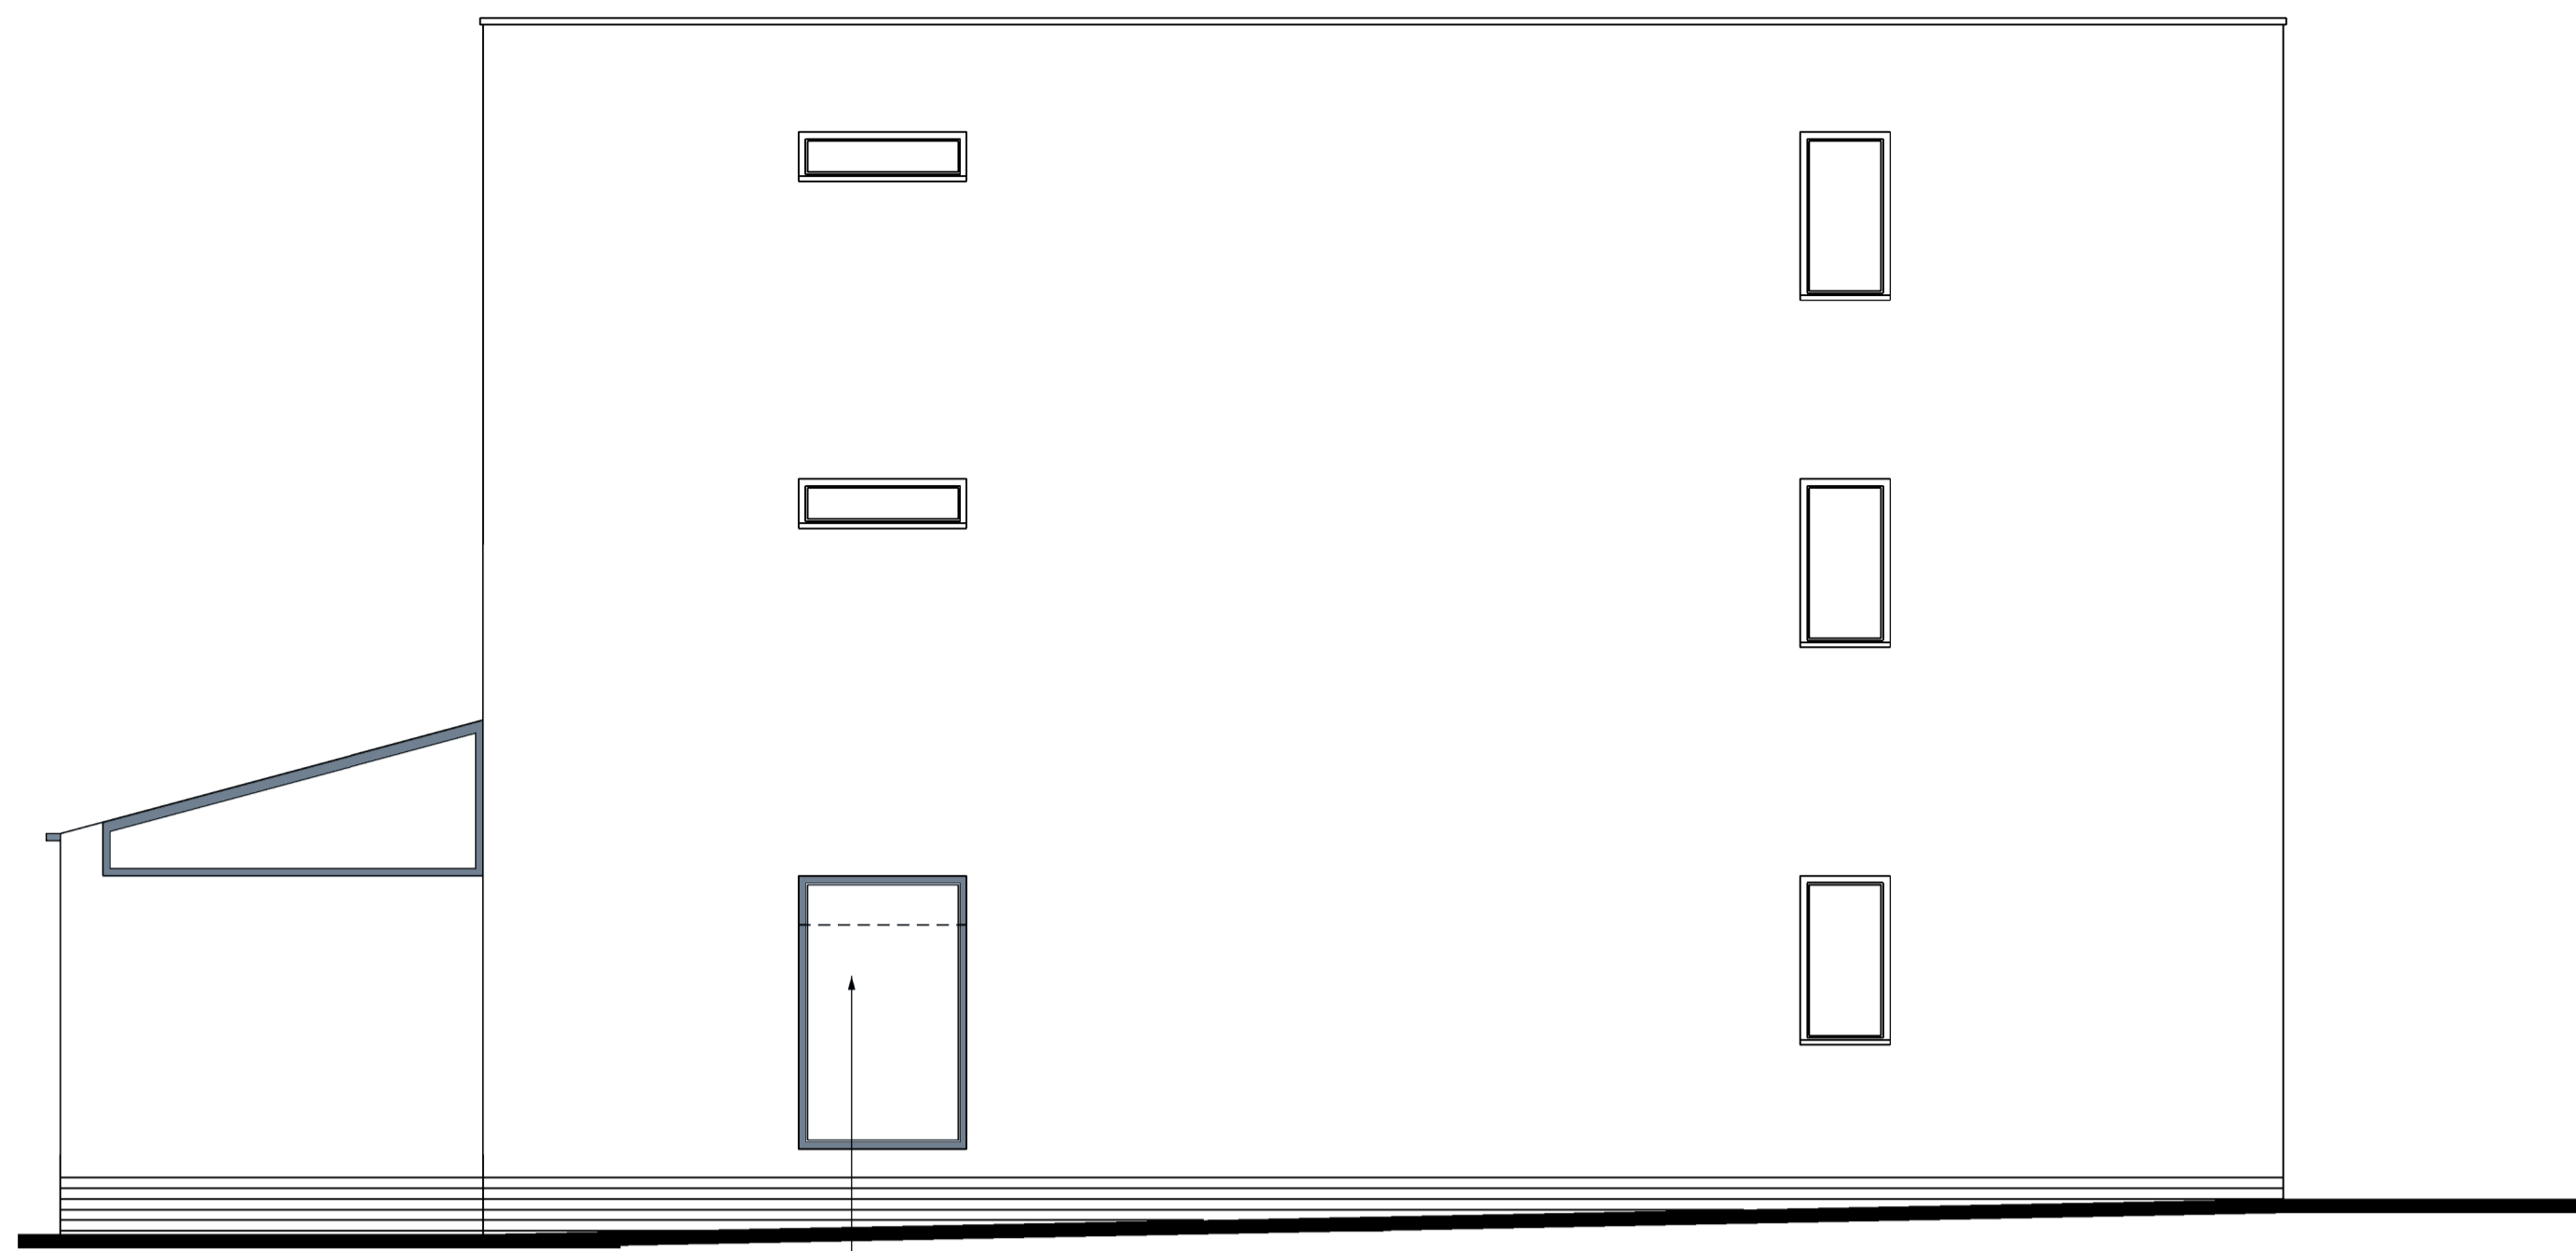


south elevation
PROPOSED ELEVATIONS




west elevation




north elevation

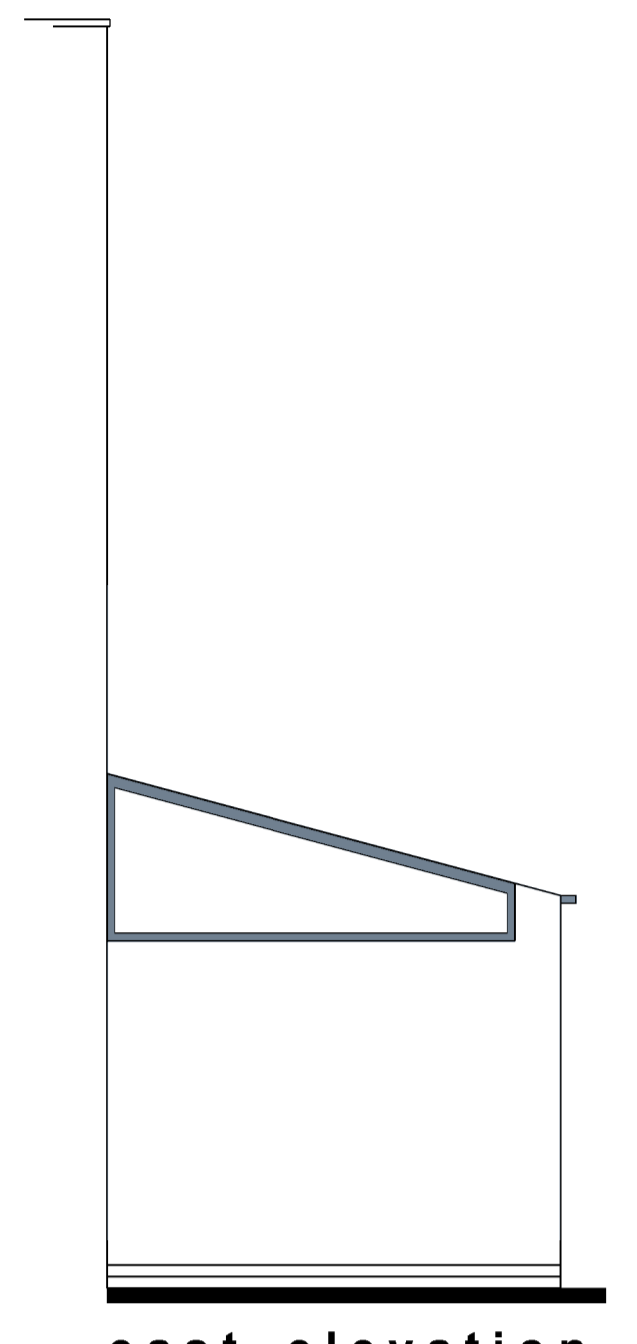


east elevation

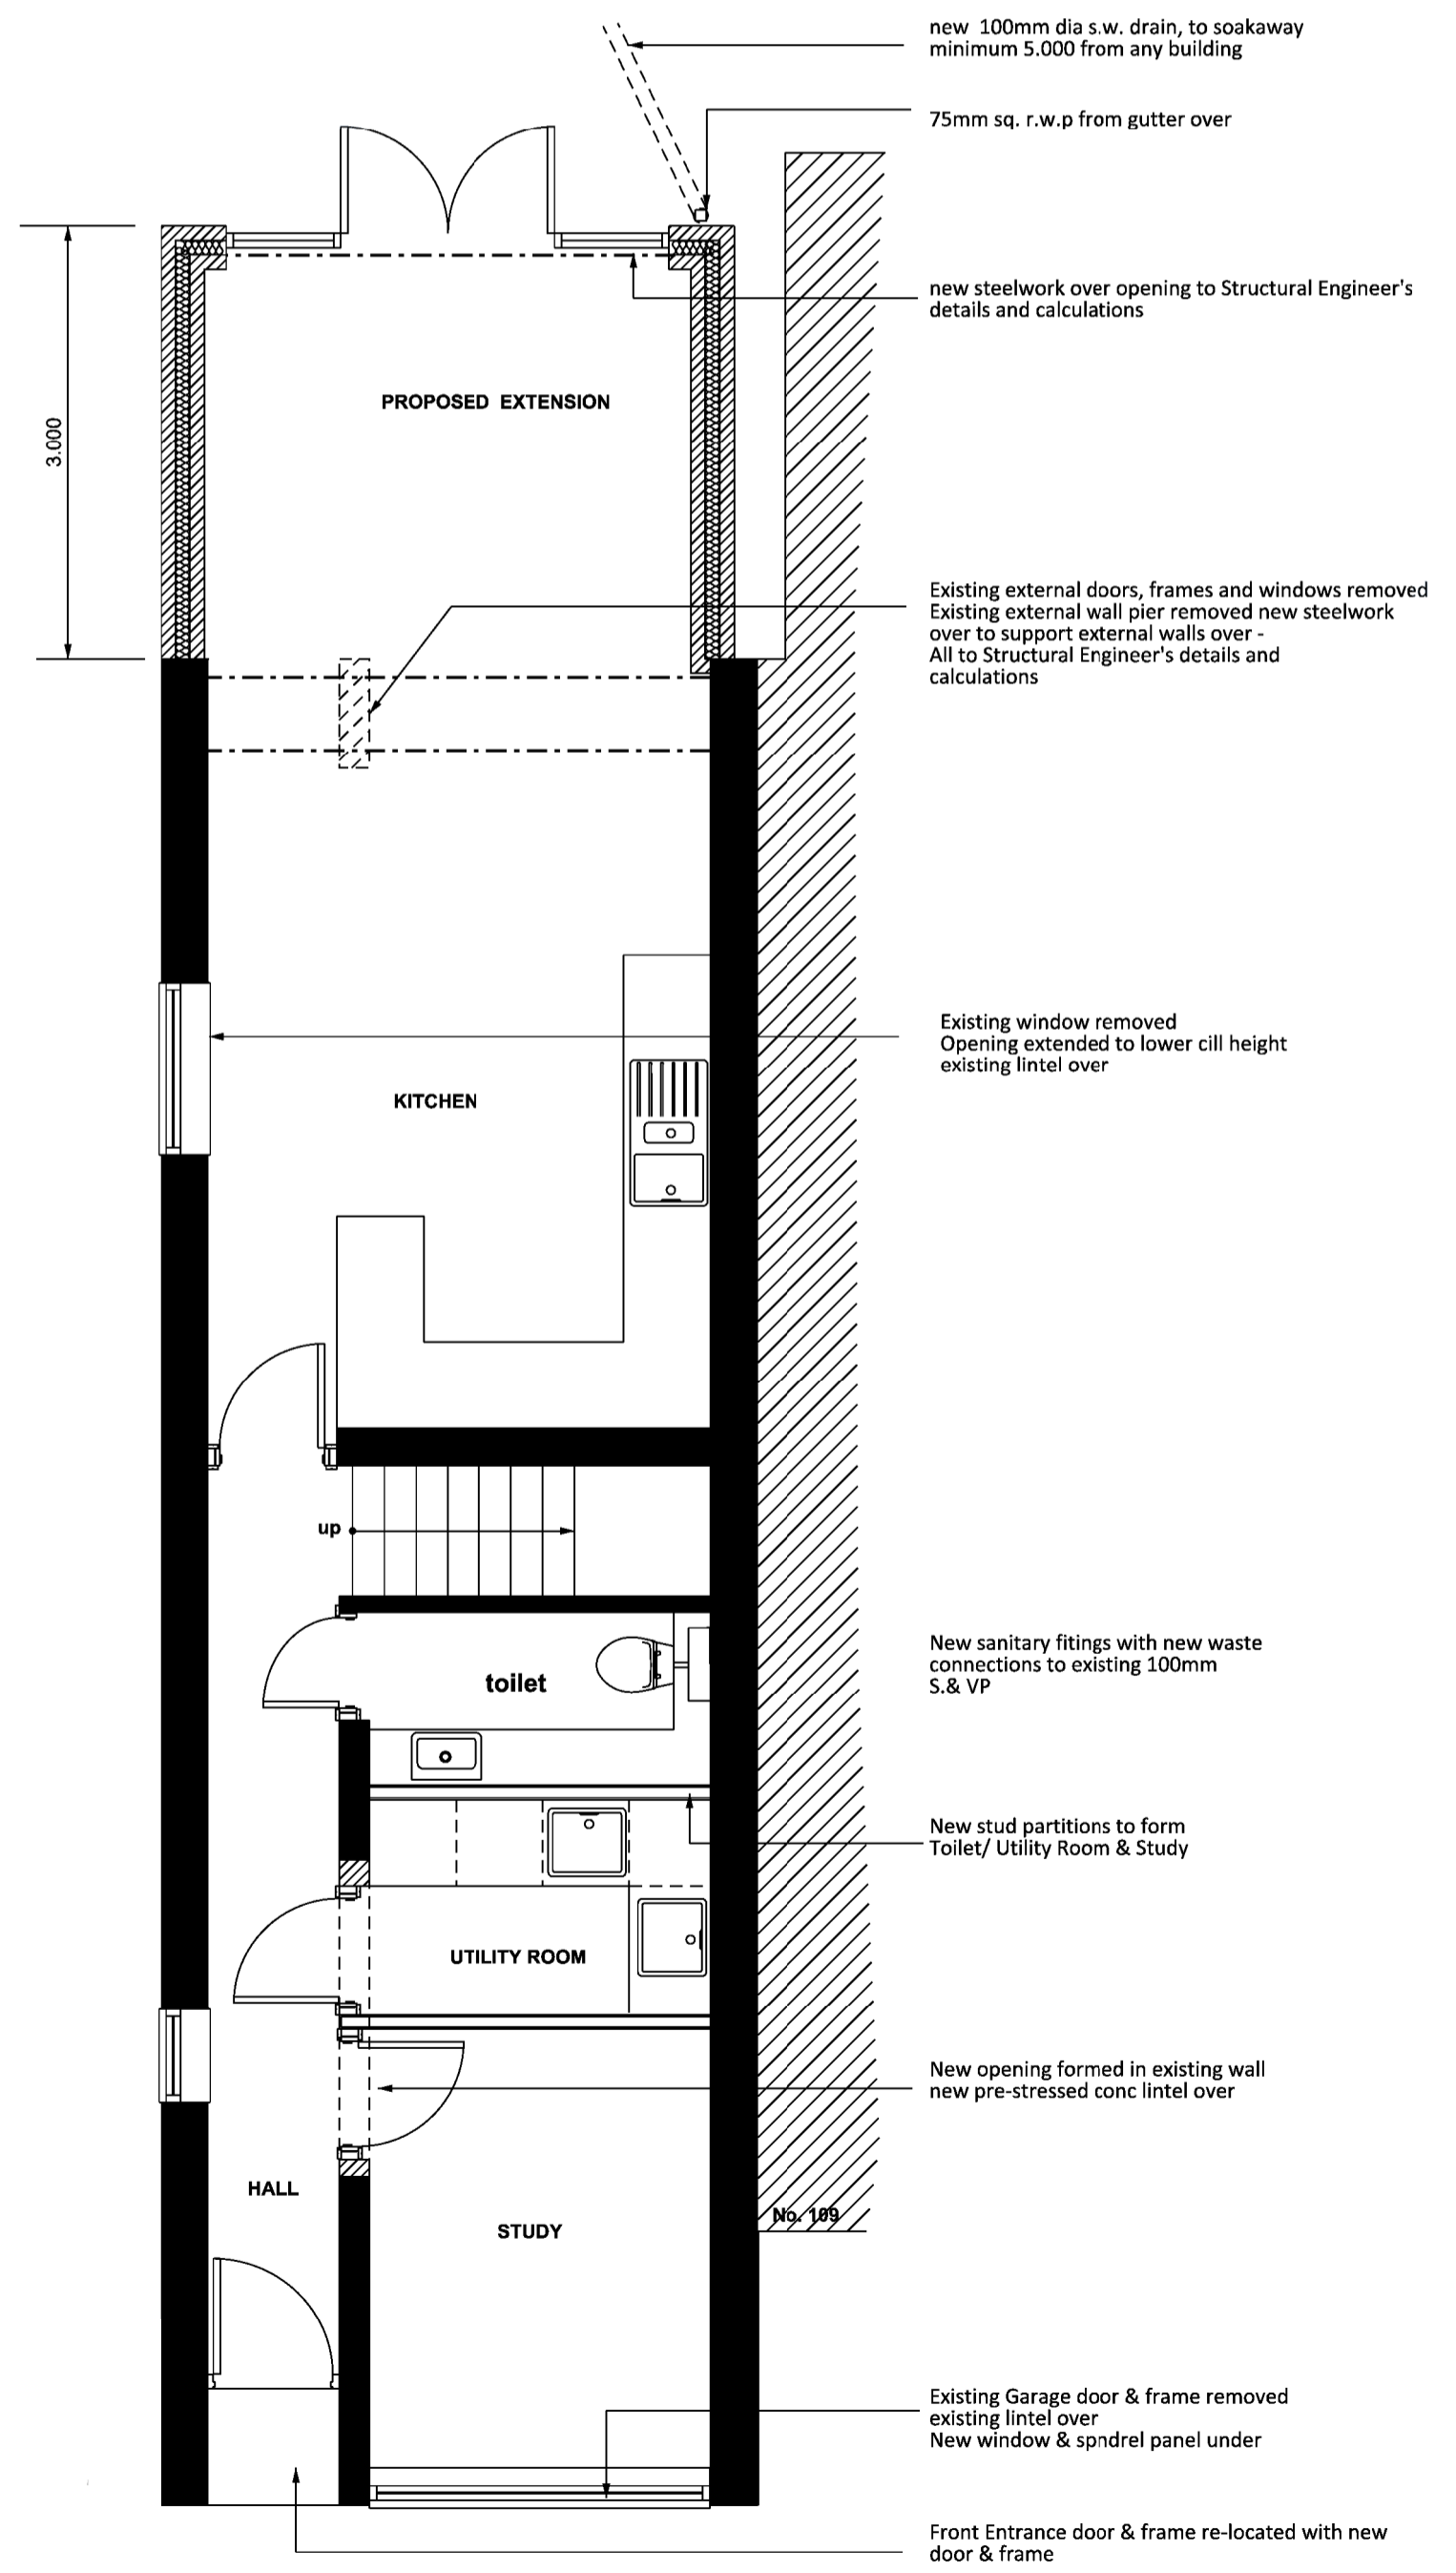


ground floor plan

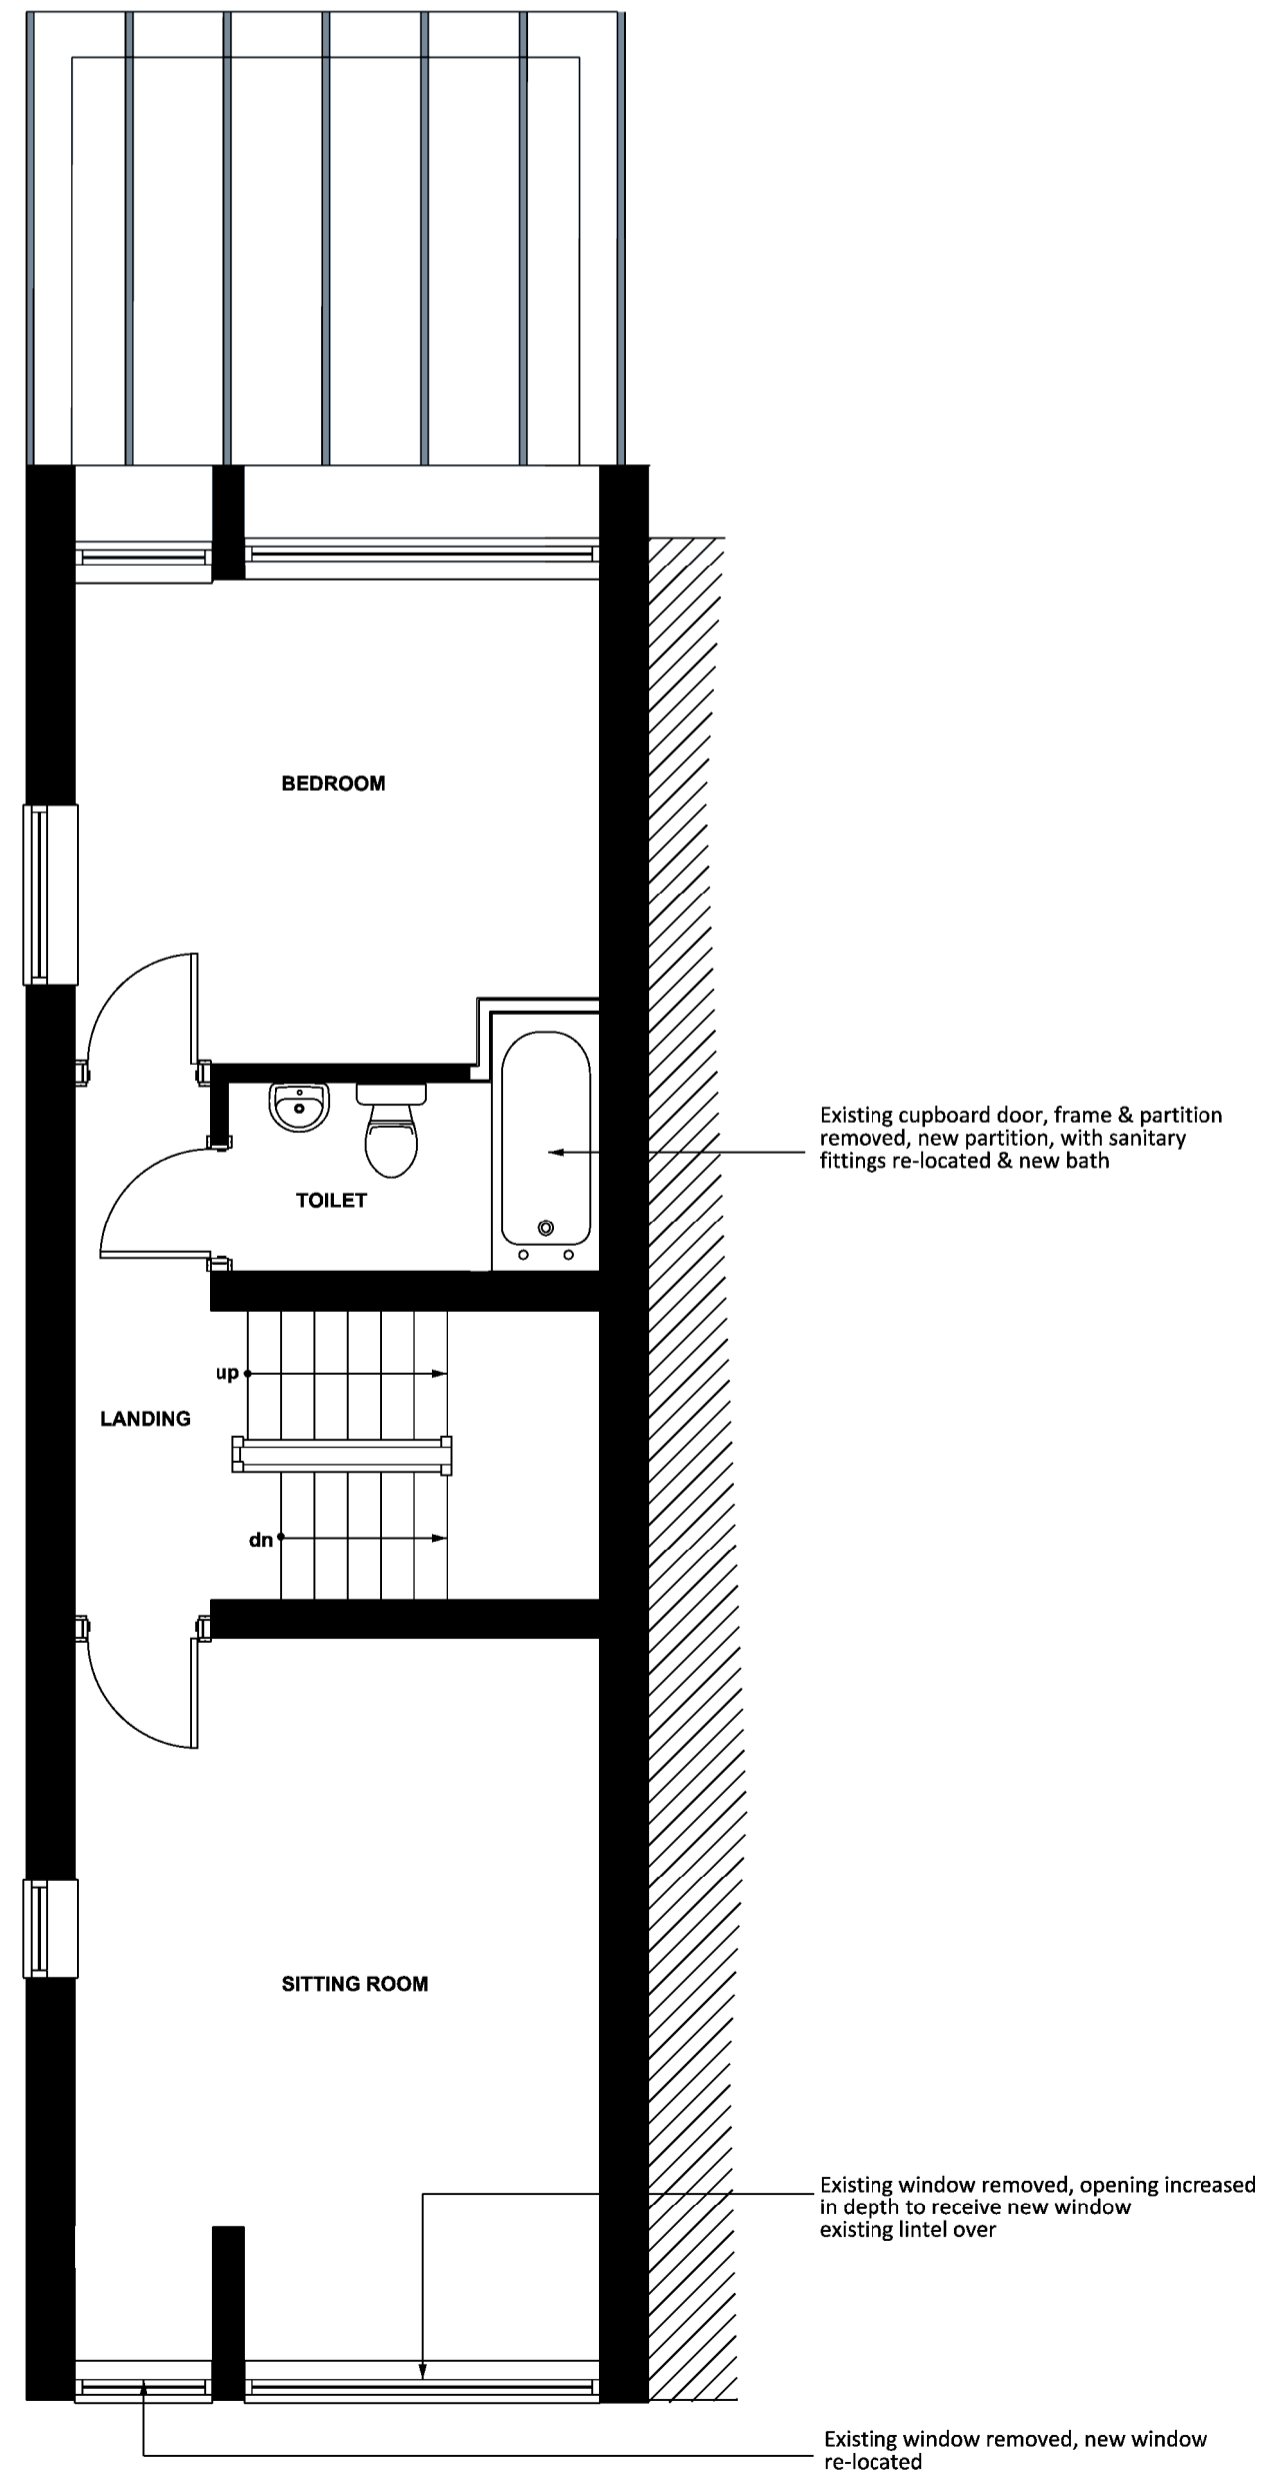


first floor plan

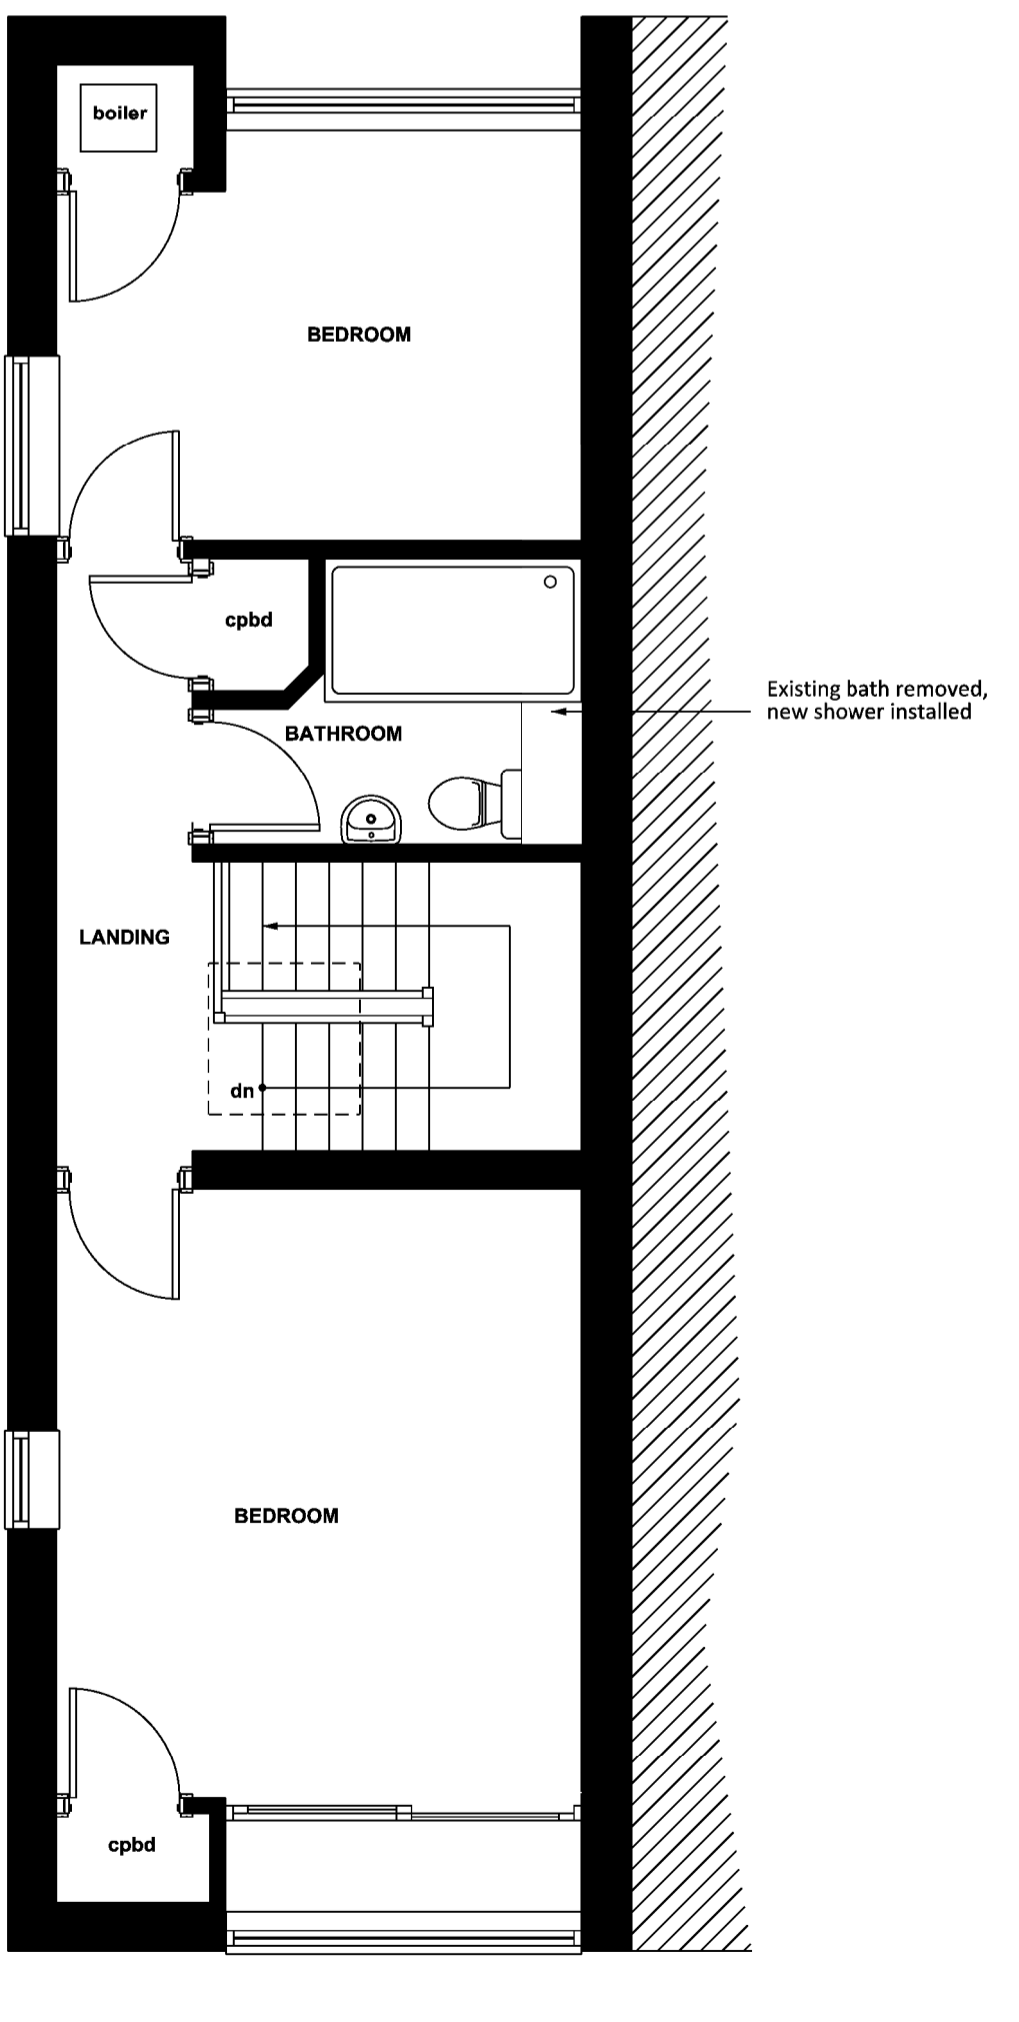

second floor plan

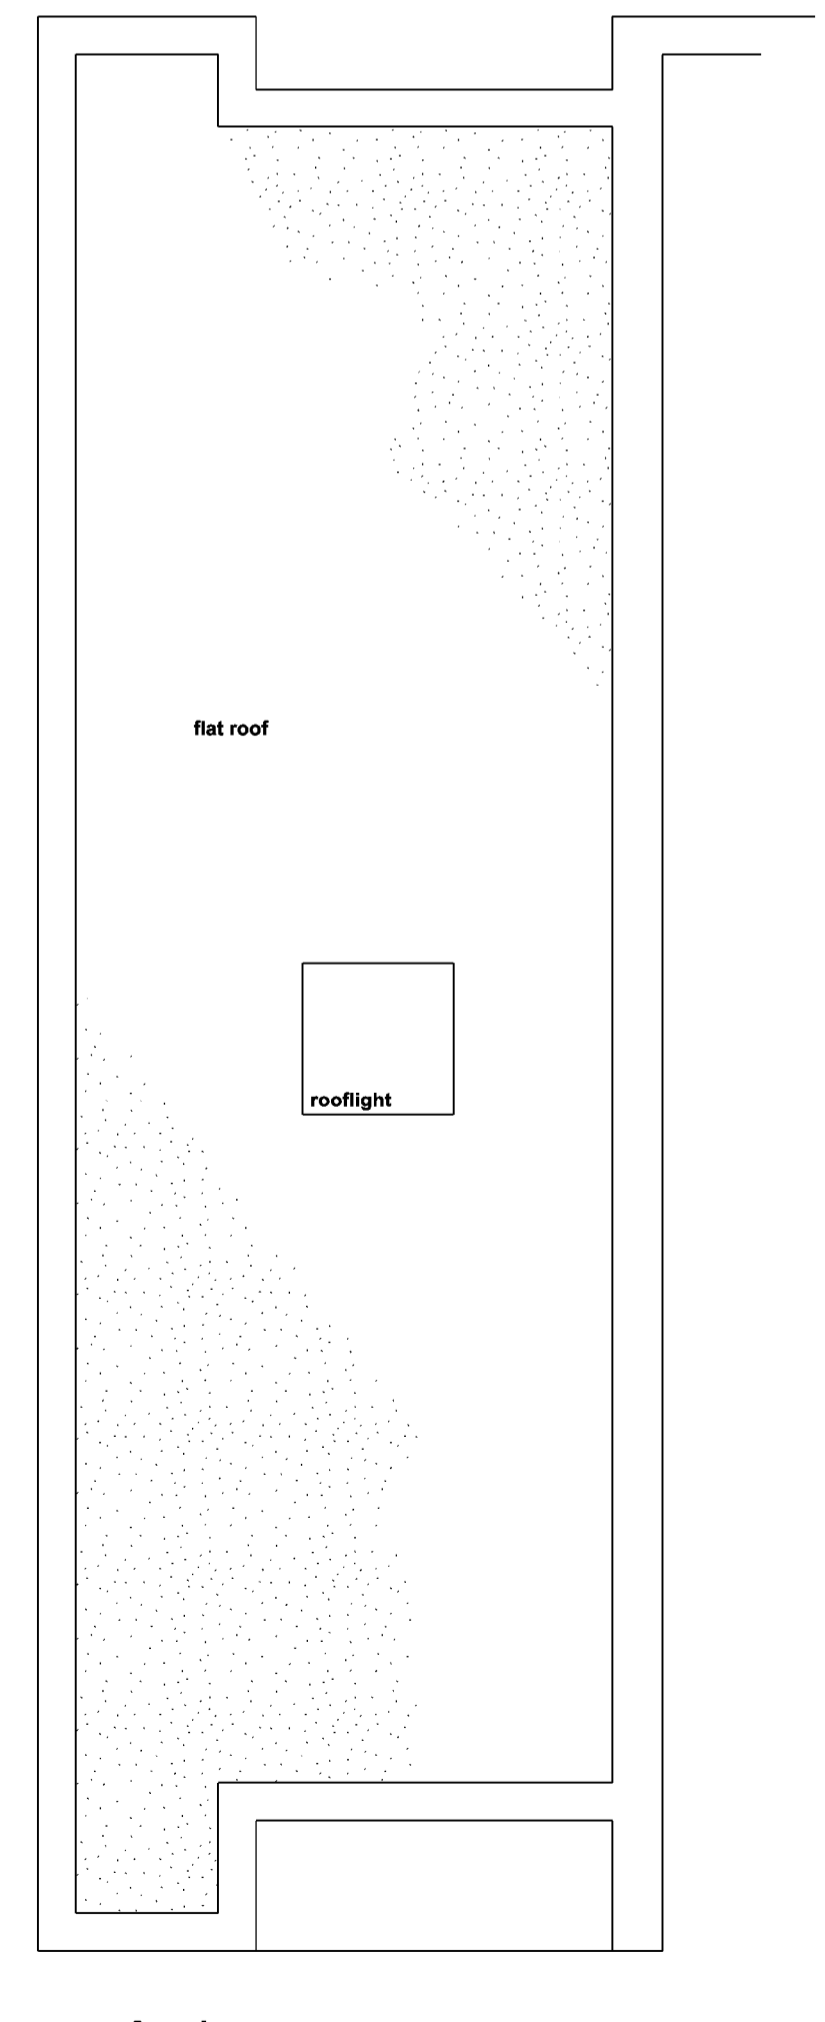

roof plan

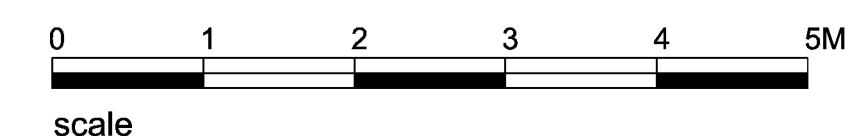

PROPOSED PLANNING

client Sarah Kenny-Levick	date july 2021
project 107, Leam Terrace, Leamington Spa, CV31 1DF	drawing number 02
drawing title Proposed Single Storey Rear Extension, Internal Alterations, and Replacement Doors & Windows	
Plans & Elevations as Proposed	
scale 1:50 @ A1 1:100 @ A3	
2174	