





south elevation
EXISTING ELEVATIONS

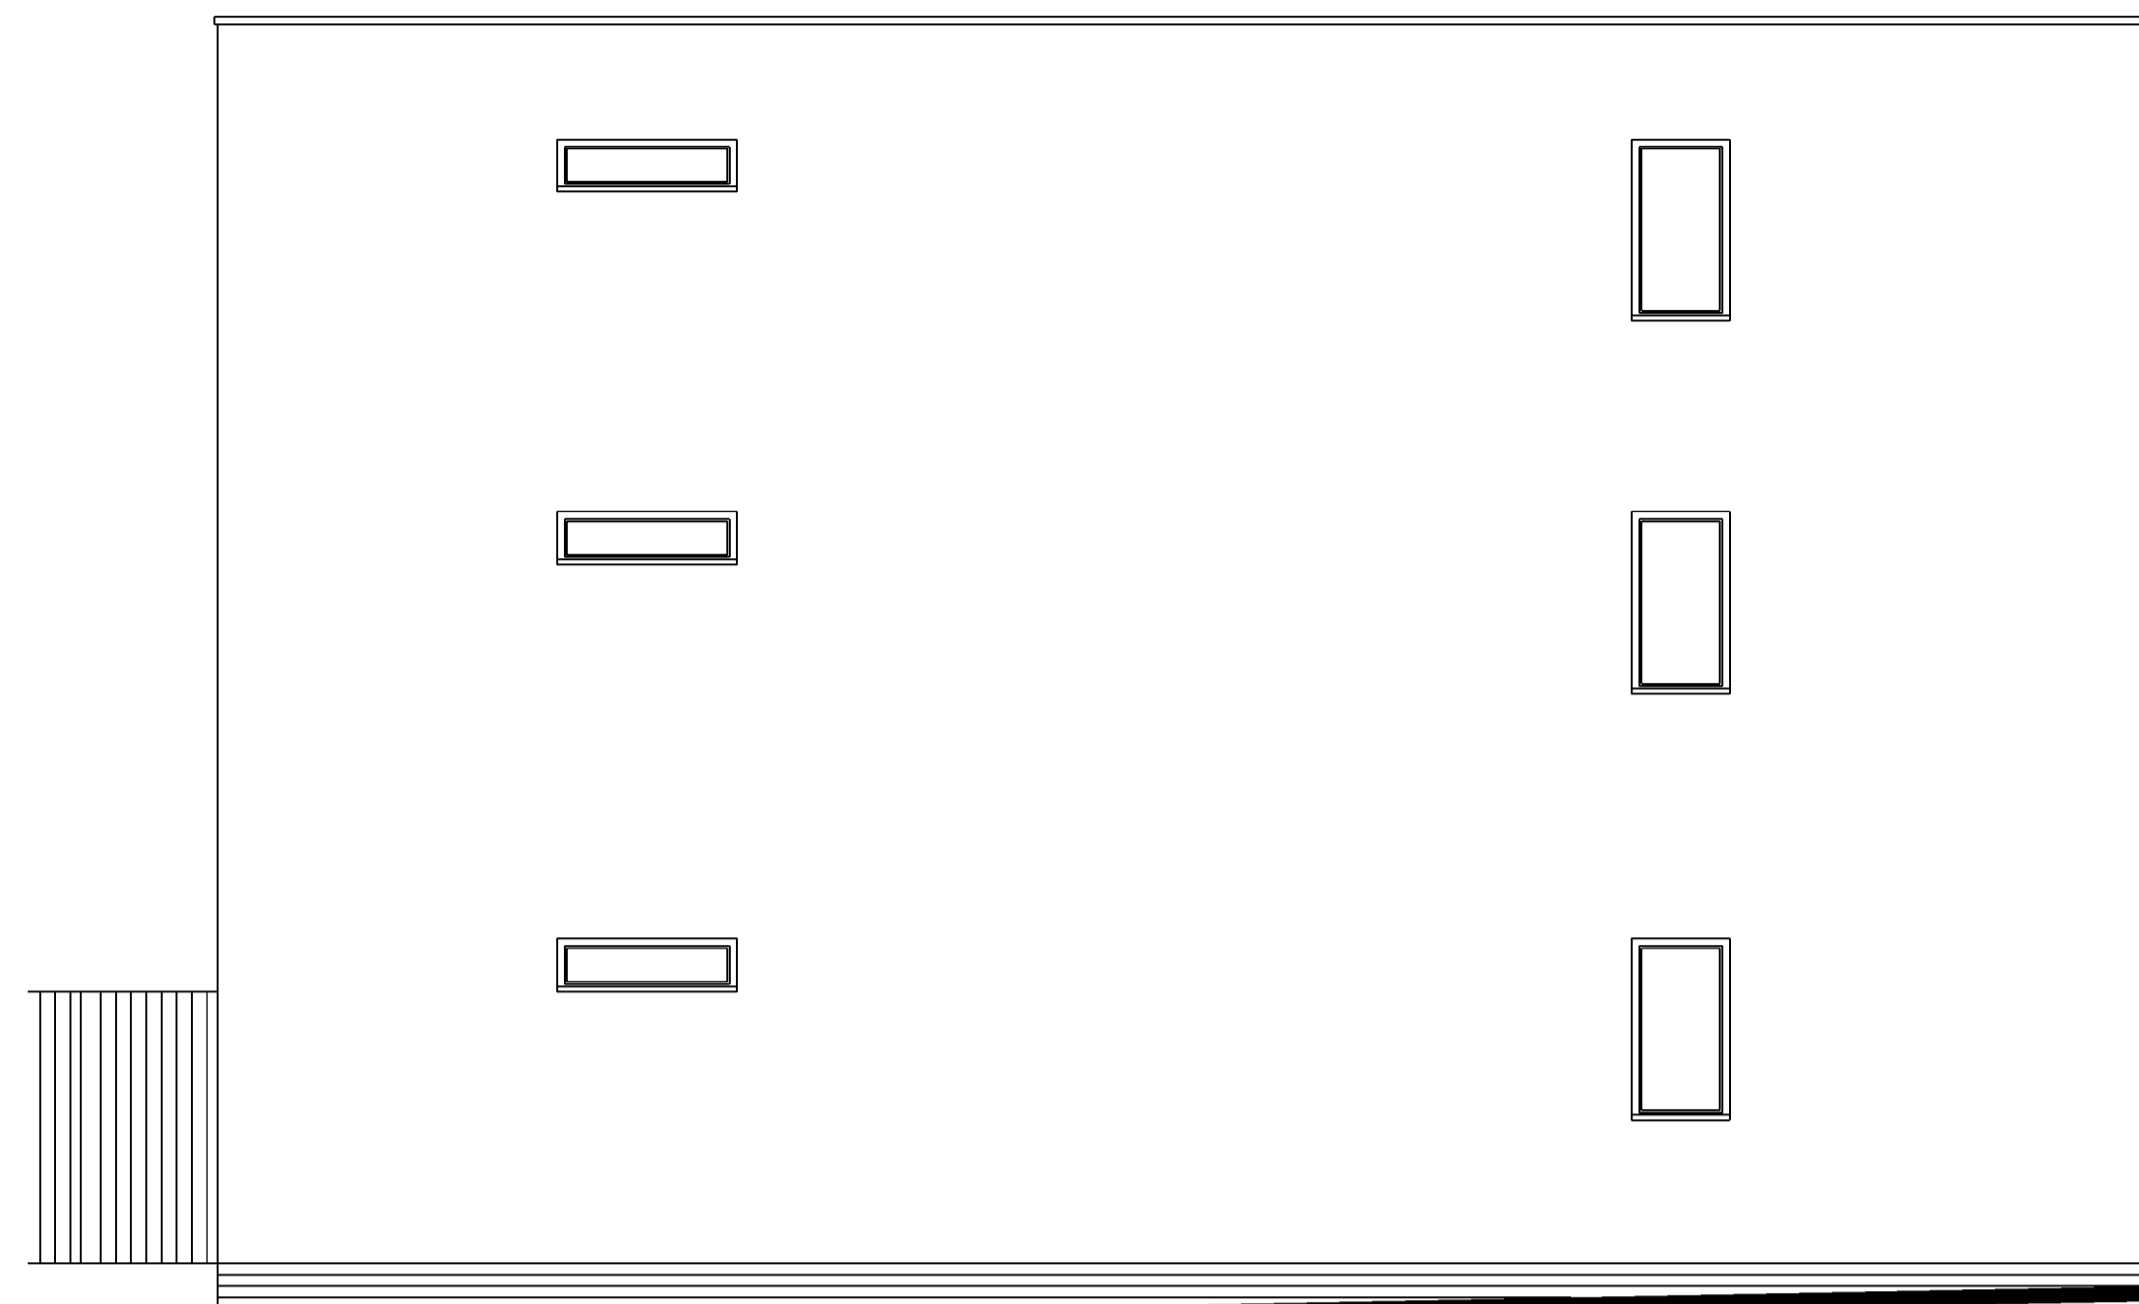


west elevation

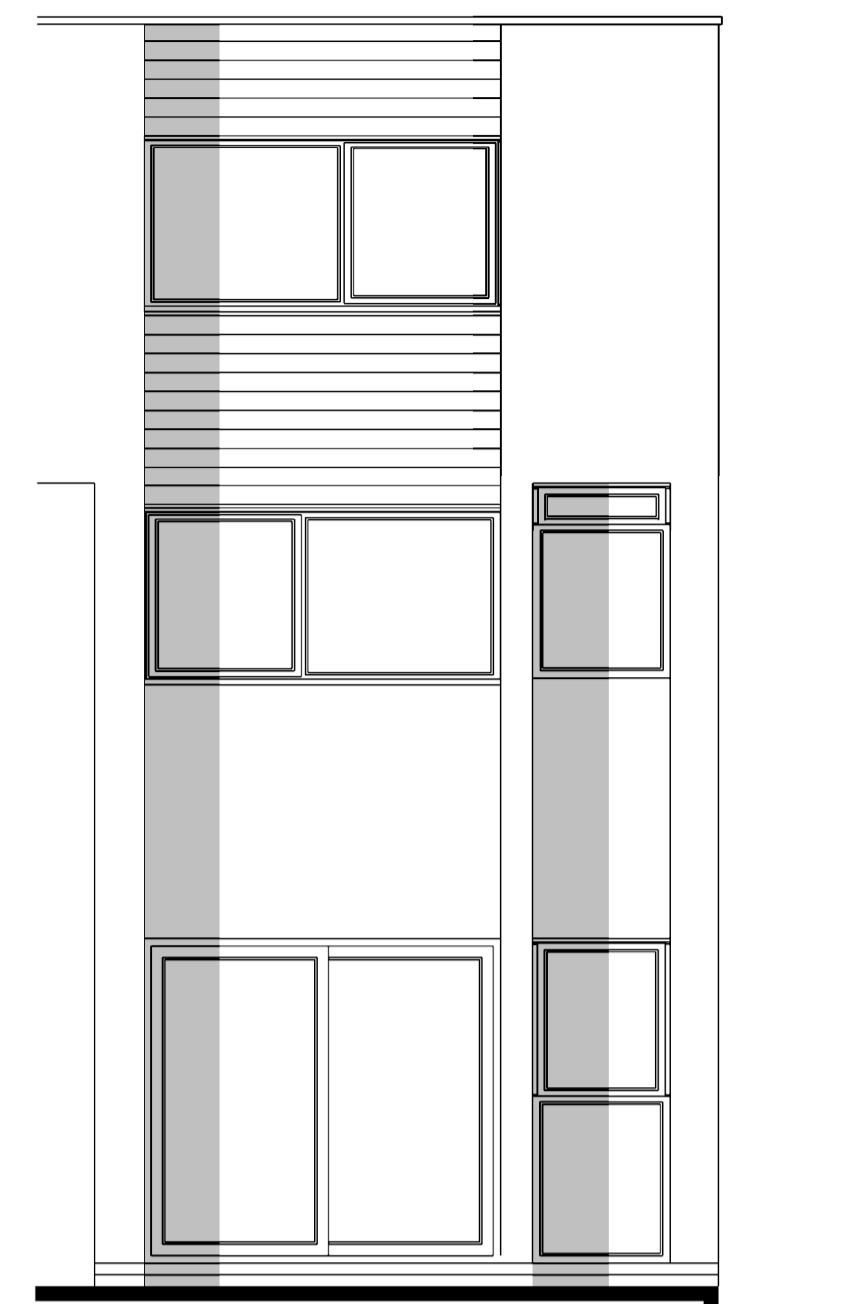


north elevation

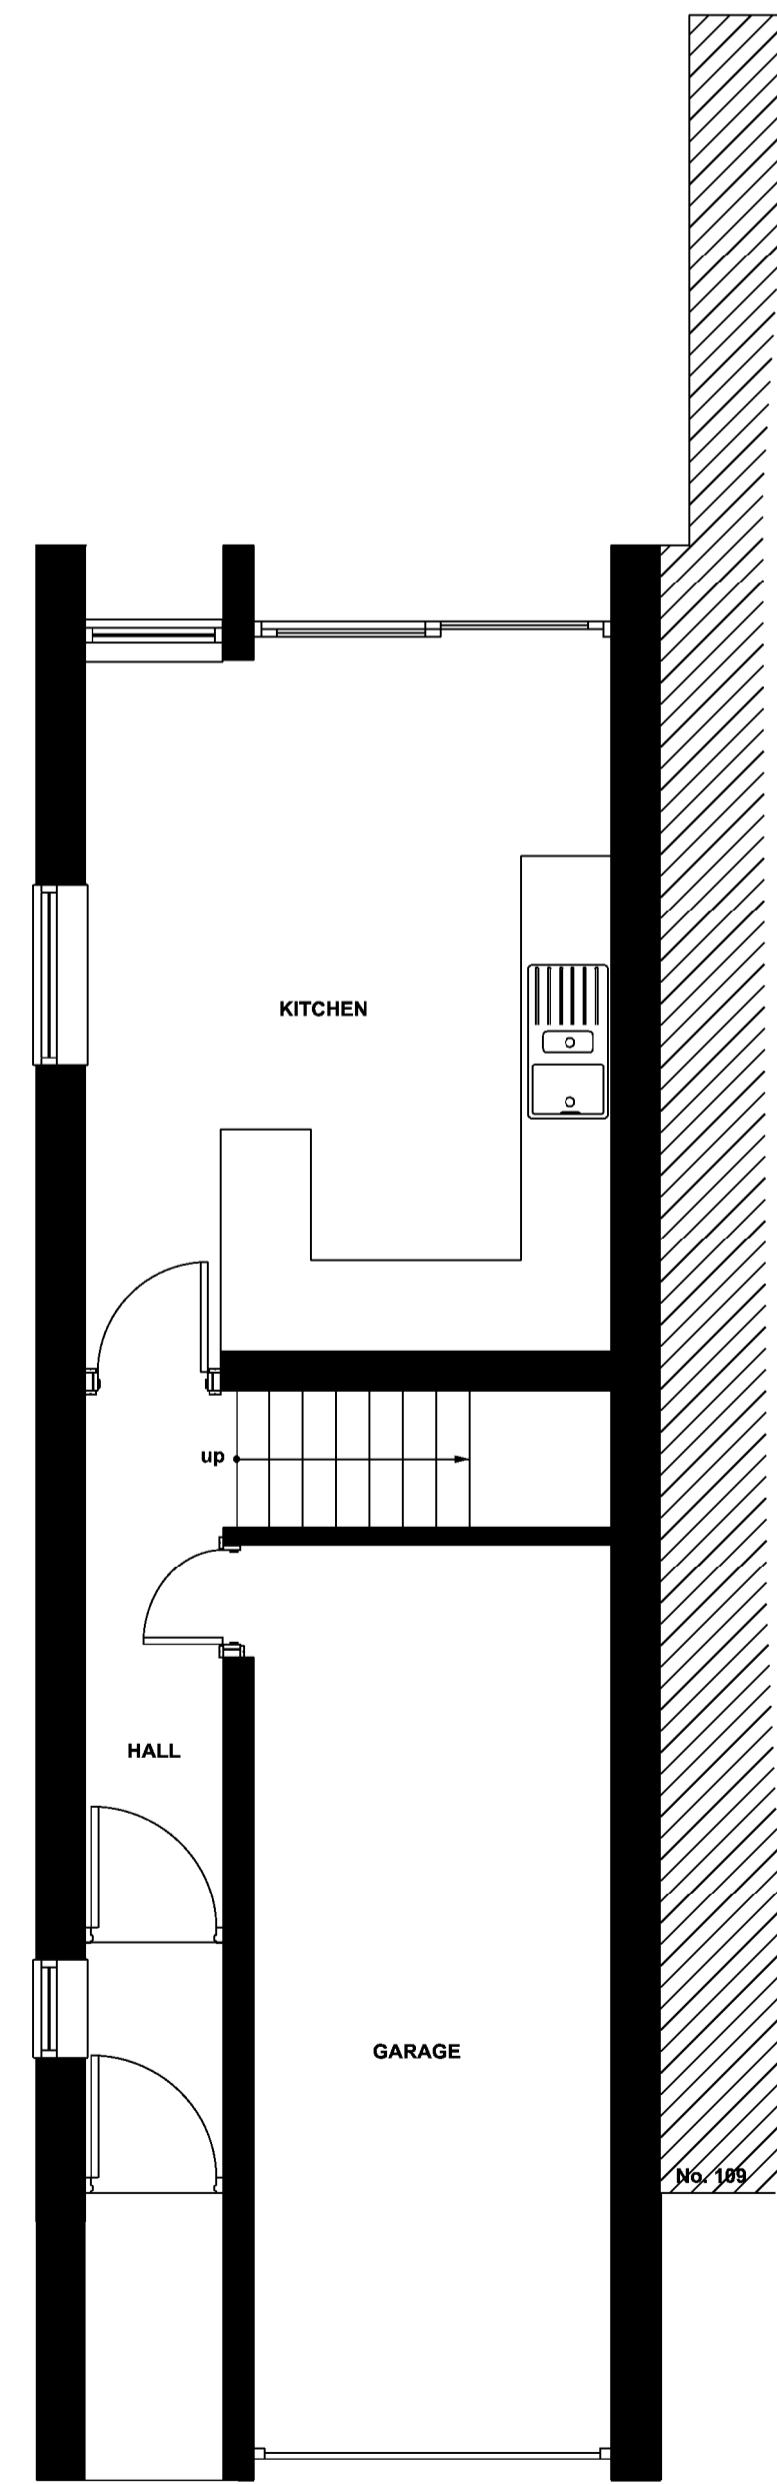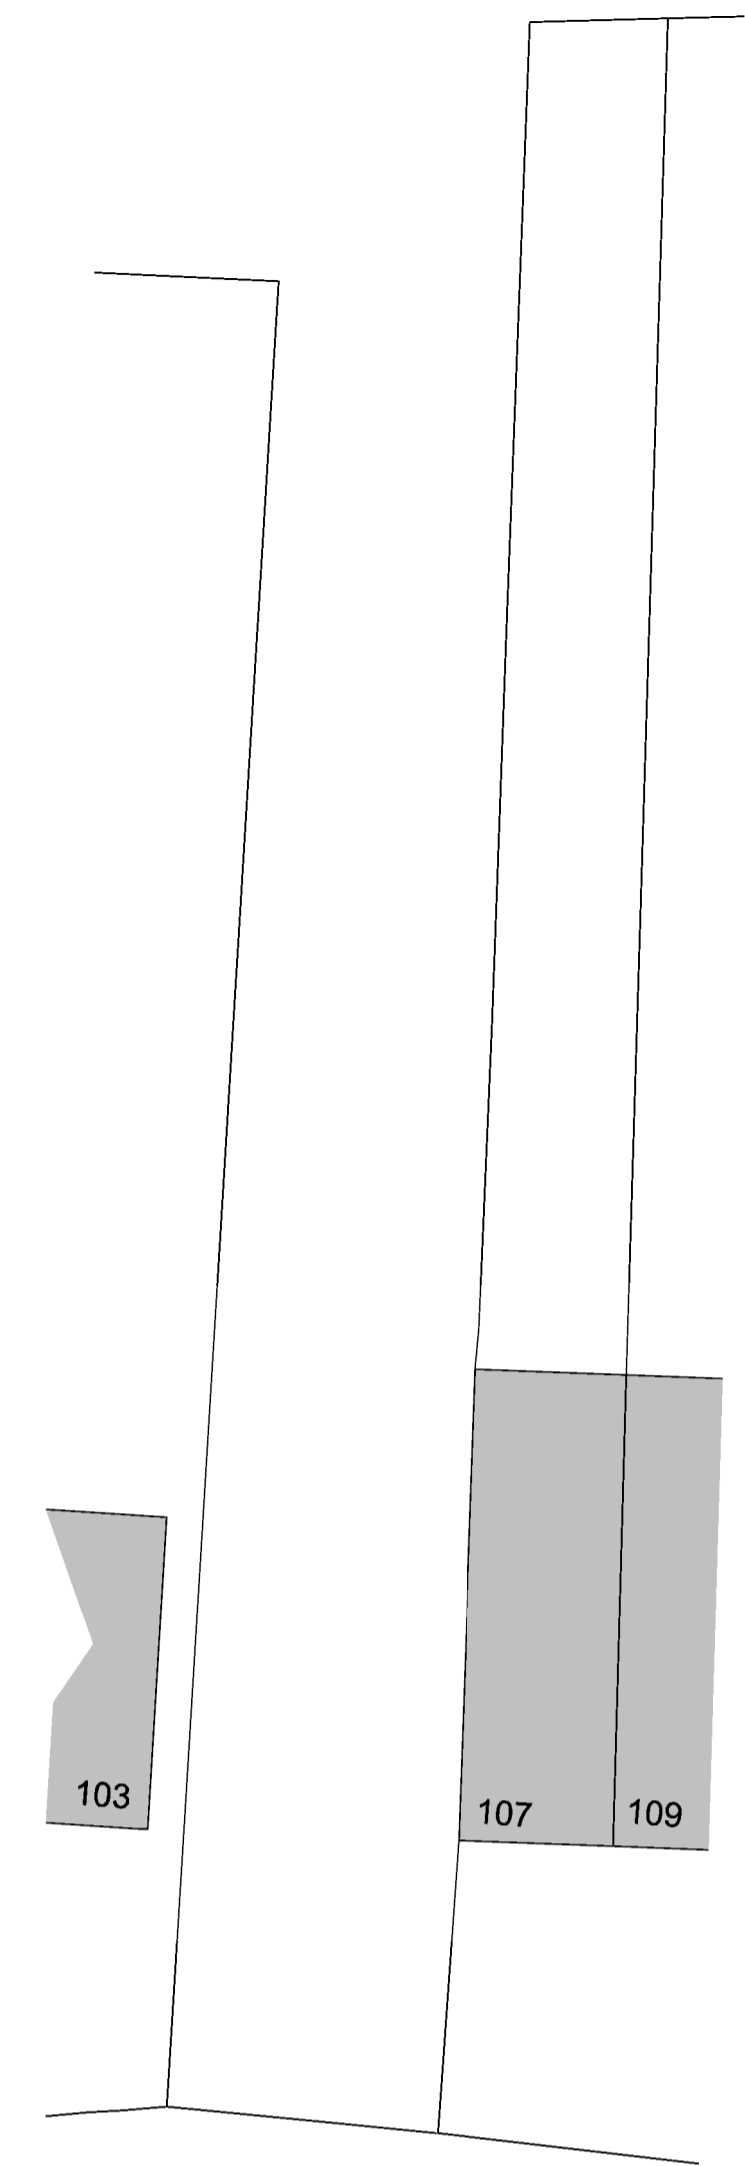

ground floor plan

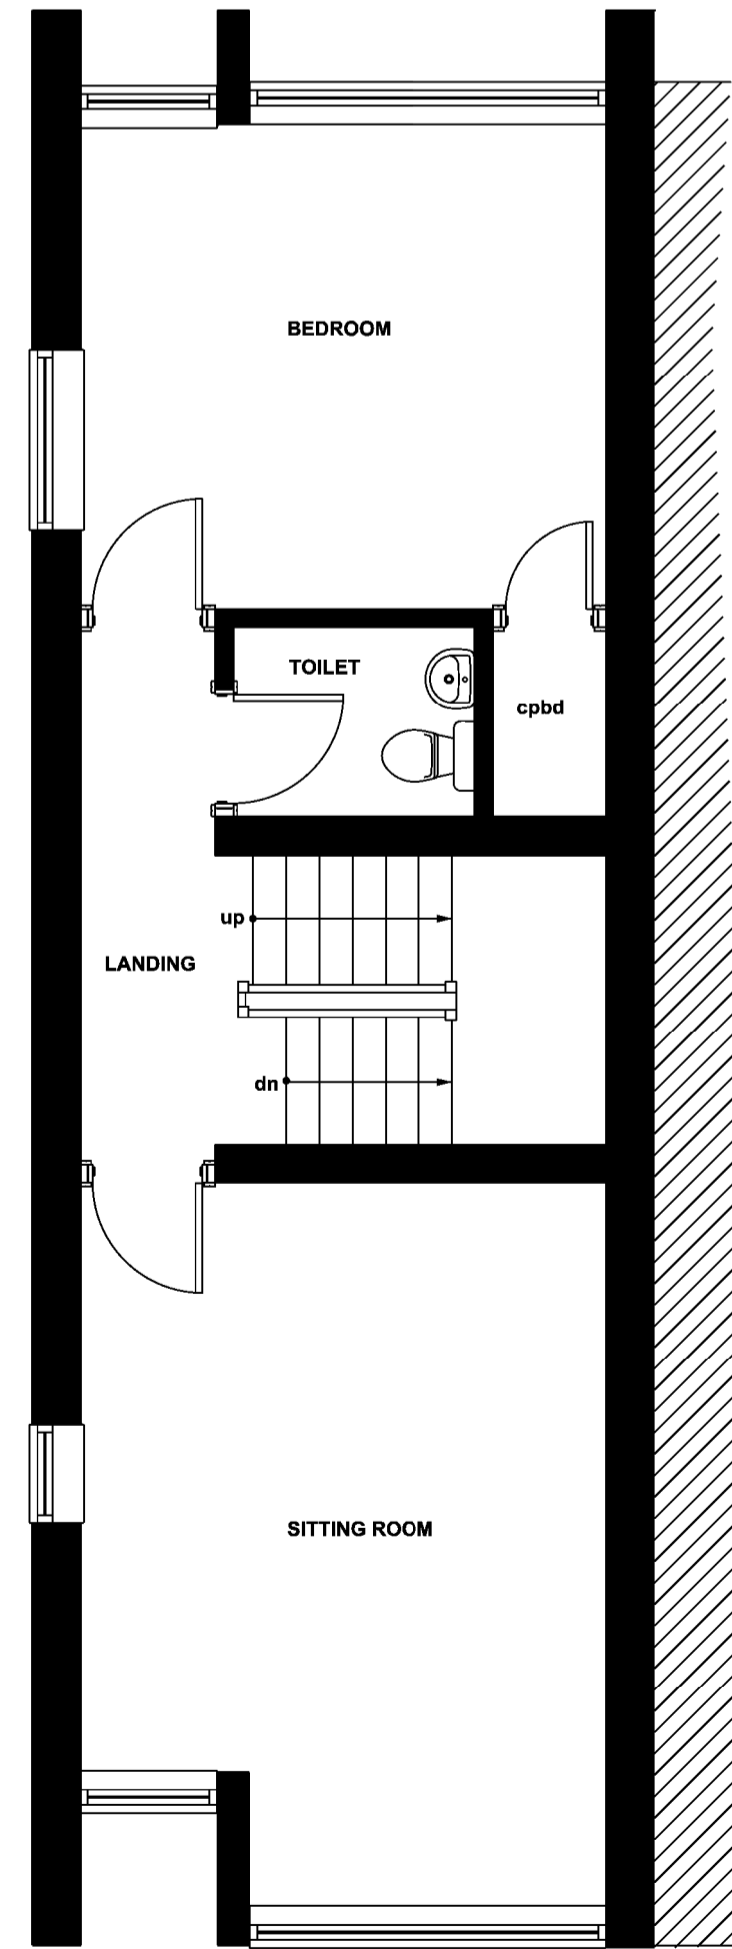

first floor plan

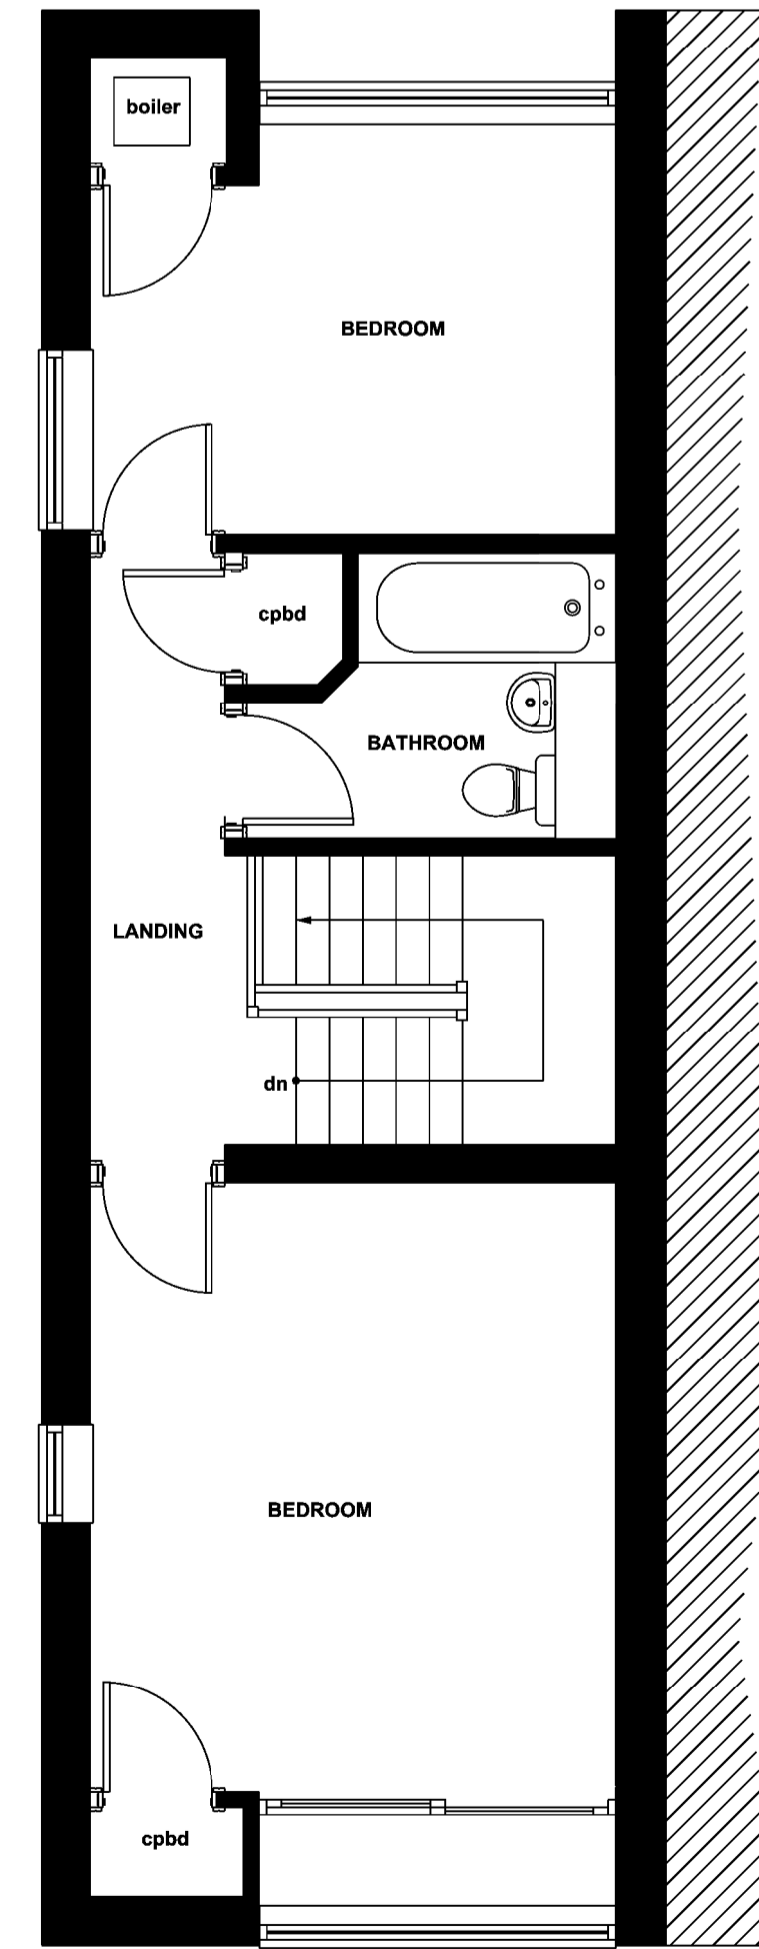


second floor plan

Site Plan
SCALE 1:200



Site Location Plan
SCALE 1:1250

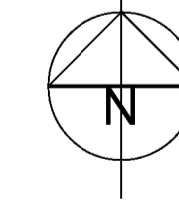

client
Sarah Kenny-Levick

project
107, Leam Terrace,
Leamington Spa,
CV31 1DF

drawing title
Proposed Single Storey Rear Extension, Internal Alterations,
and Replacement Doors & Windows
Plans & Elevations as Existing

scale
1:50 @ A1
1:100 @ A3

date
july 2021

2174

01

