


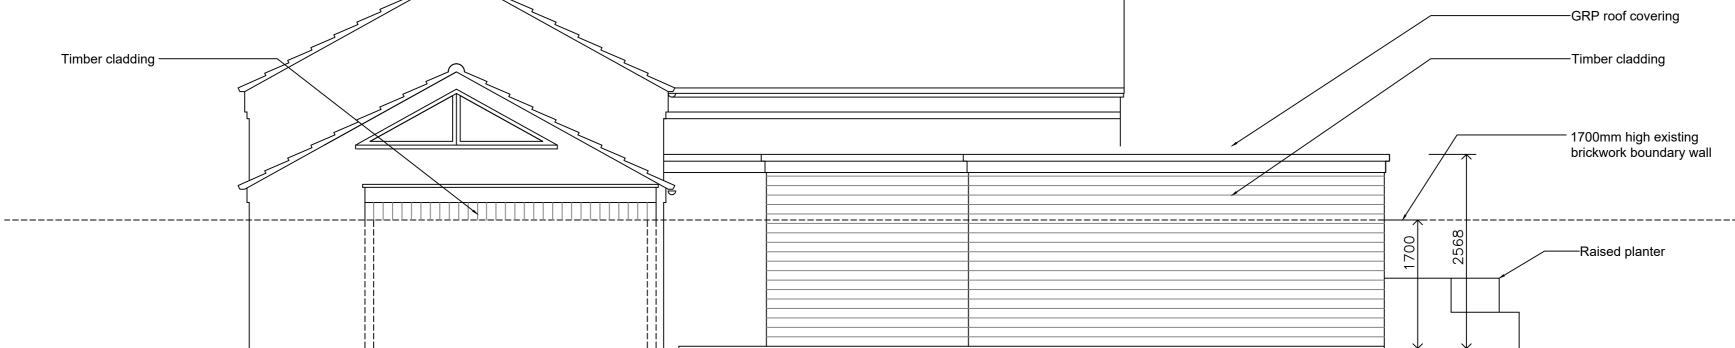

South East Elevation

Scale 1:50





South West Elevation

Scale 1:50

	Okrafo-Smart Architects	Disclaimer	Revision Notes	Client	Date	Drawing Status	Drawing No
okrafo	7b Risegate Cotgrave	Copyright to these drawings and the designs therein are retained by Okrafo-Smart Architects. These drawings are for information only (they should not be scaled from). All dimensions should be verified on site. Any discrepancies in the drawings should be brought to the attention of Okrafo-Smart Architects. Any variations from these drawings should be approved by Okrafo-Smart Architects.		Caroline Newton	October 2020	I Planning	PL03
	Nottingham			Project Title	Drawing Title	 Building Control Tender 	Scale
	NG12 3JF T: 07754 690558 W: www.okrafosmart.com			The Scented Garden Day Spa, Mullhouse, Loughbon, Orston, Nottinghamshire. NG13 9NJ	Proposed Ground Floor Plan and Elevations	Construction	1:100 and 1:50@A1 Revision
	E: info@okrafosmart.com						A