


NOTES:- RESPONSIBILITY IS NOT ACCEPTED FOR ERRORS MADE BY OTHERS IN SCALING FROM THIS DRAWING. ALL CONSTRUCTION INFORMATION SHOULD BE TAKEN FROM FIGURED DIMENSIONS ONLY. ALL DIMENSIONS ARE IN MILLIMETERS

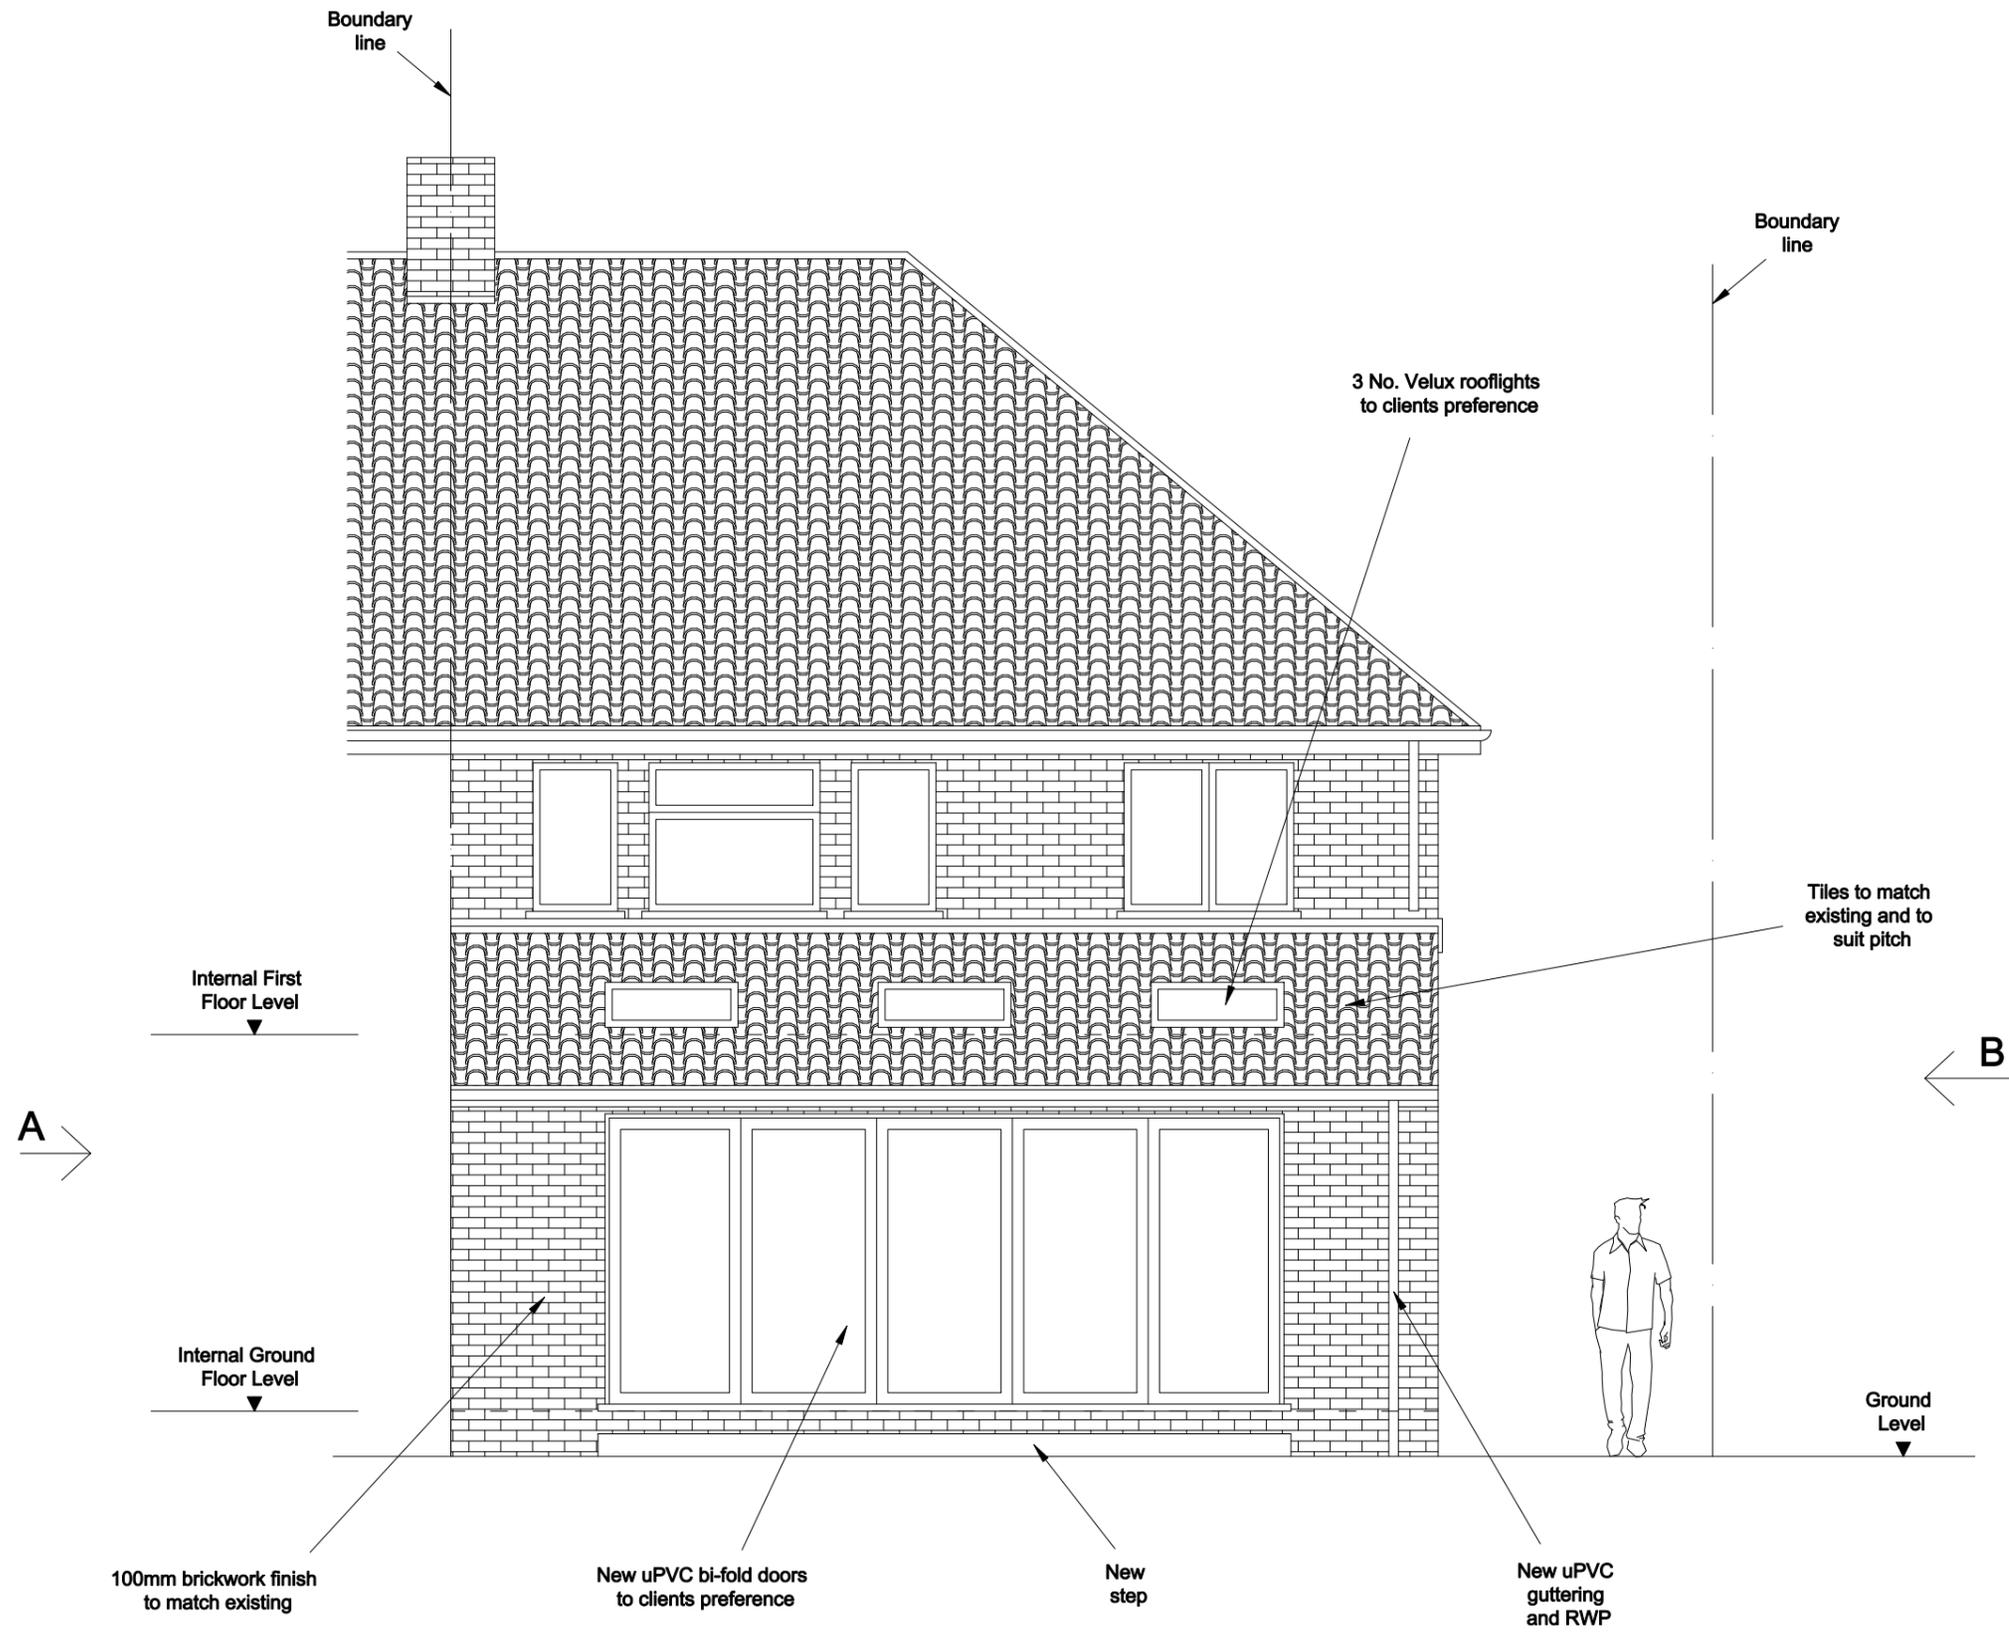

Clifton Design (Bristol)
 25 Lower Redland Road
 Redland
 Bristol
 BS6 6TB
 0117 973 6000

Rev:	Description of Changes:
-	-

Drawn:	Date:
-	-

Client:
Mr D Park
Address:
87 Westbury Lane, Sea Mills

Postcode:
BS9 2PS
Date:
Jun 2021

Drawing Title:
Rear Elevation - Proposed
Drawing No: **87/WL/SM/04/P**
Drawn: **D.H** **Option:** - **Rev:** -

