


Renters Ave

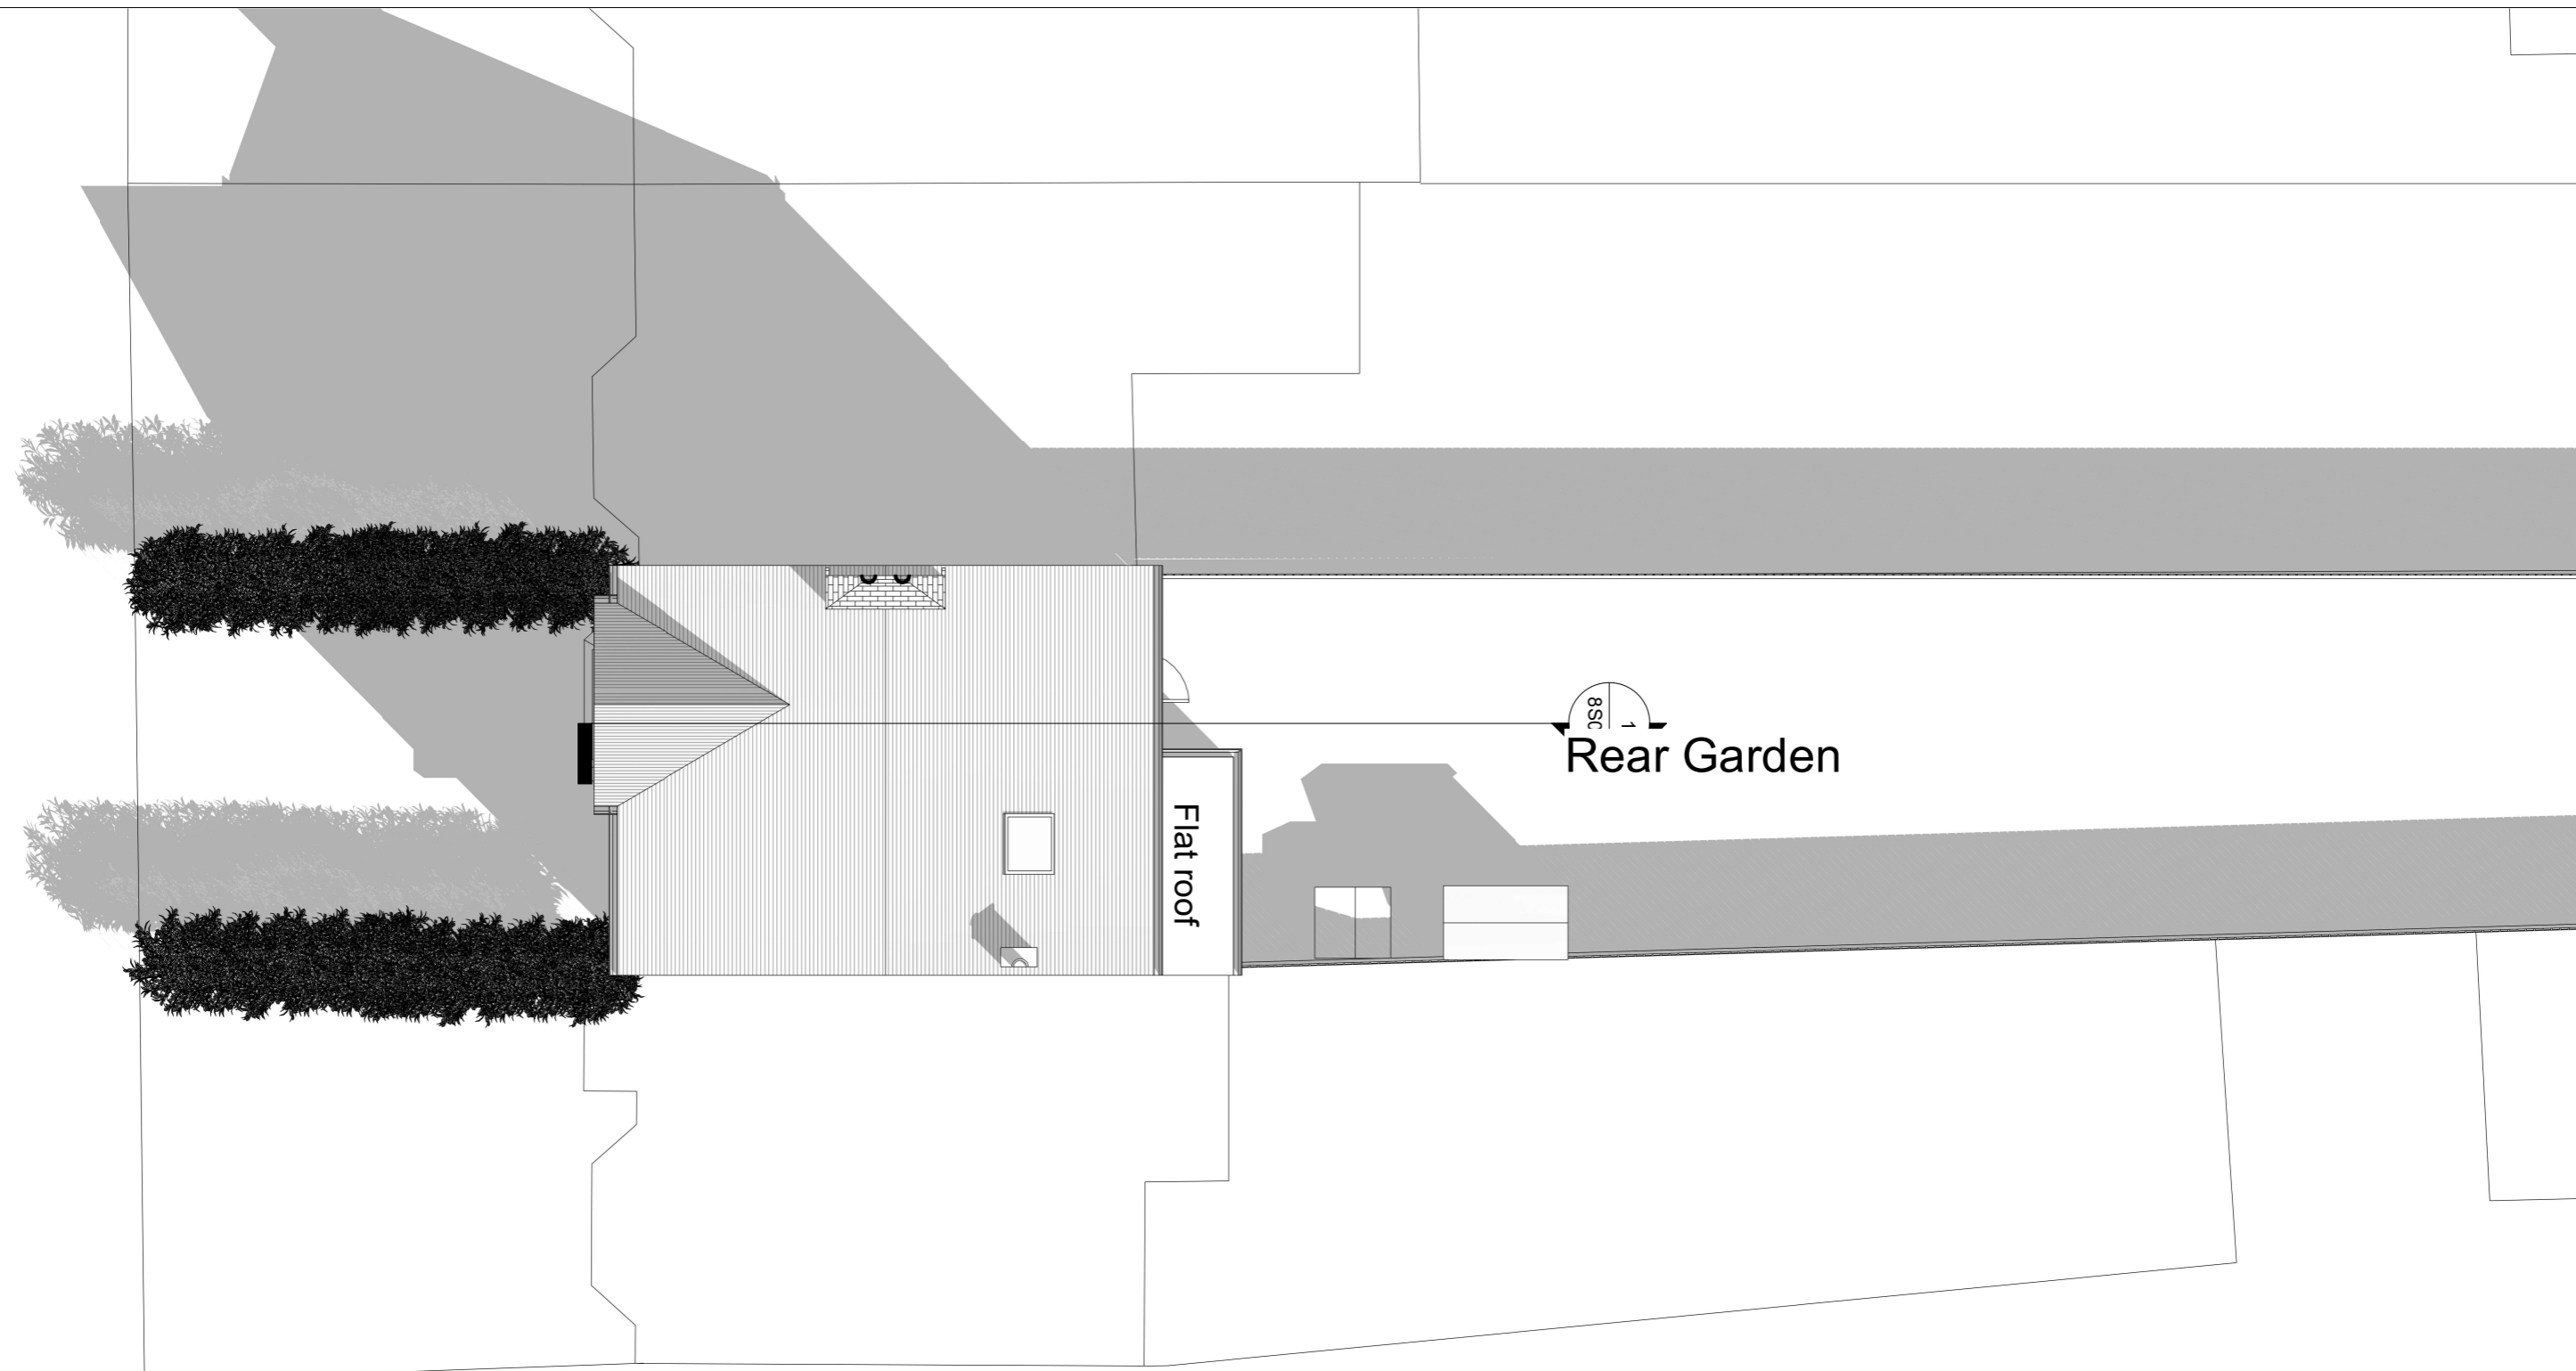

Notes.  
Contractors must verify all dimensions at the site before commencing any work.  
No construction work before Building Control approval and structural engineer confirmation.  
Any discrepancies to be reported to Gridline.  
All drawings are to be read in conjunction with all relevant drawings and specifications.

**Project No.S**

REV	DATE	DESCRIPTION	BY	CH

**PROJECT TITLE**  
59 Renters Ave  
London, NW4 3RD

**DATE** June 2021  
**Project No.** 4160

**DRAWING TITLE**  
Existing - Roof Plan

**CLIENT**  
Mr Burns  
**DRAWING No.** EX - P004  
**SCALE @ A3** 1:100  
**Drawn by:** Niloufar

