



Notes:

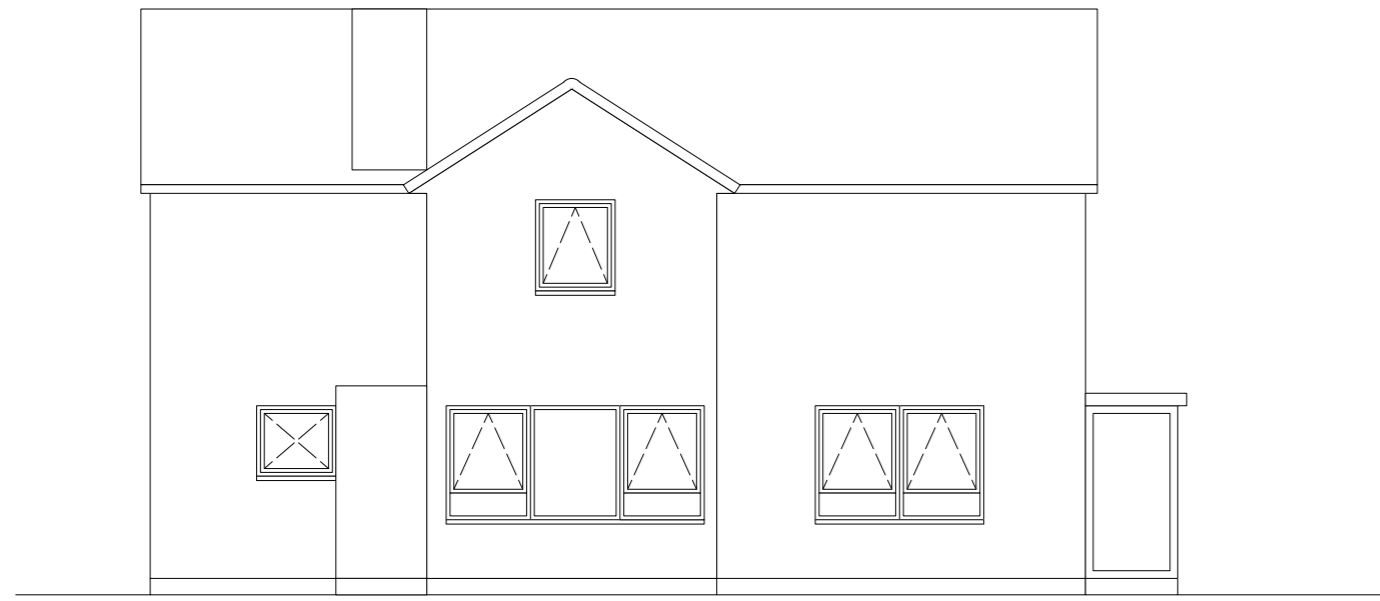


01 Existing west elevation

1:100

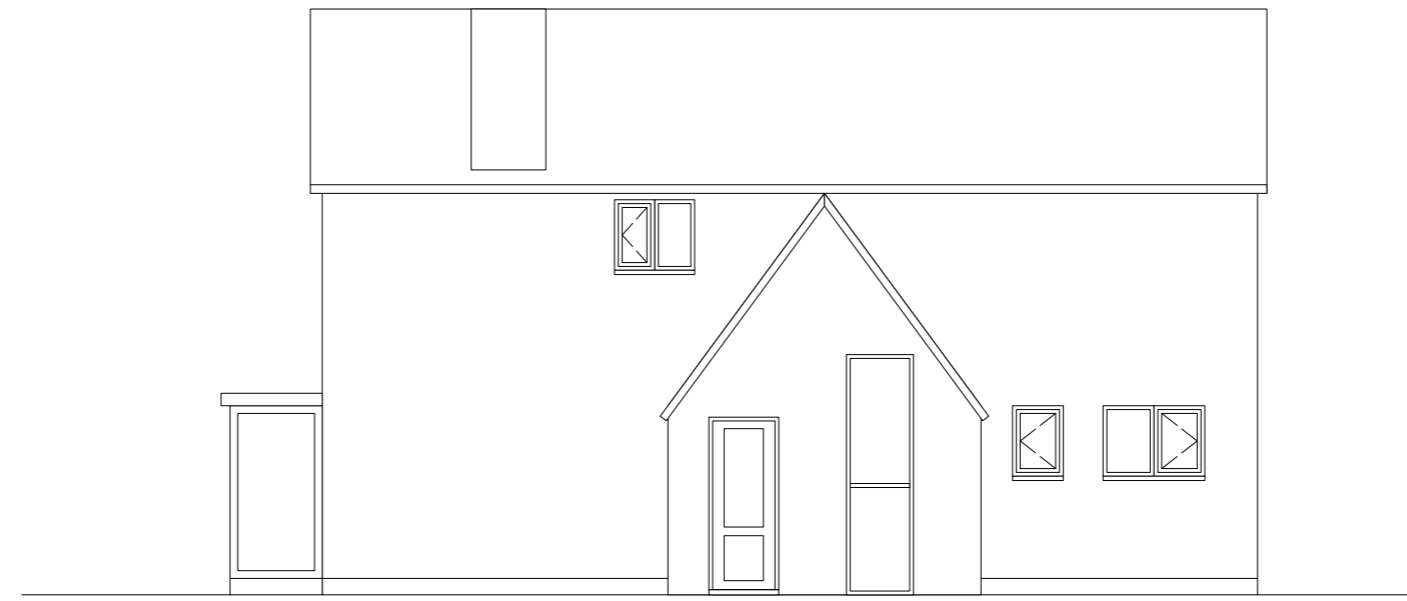

02 Existing east elevation

1:100

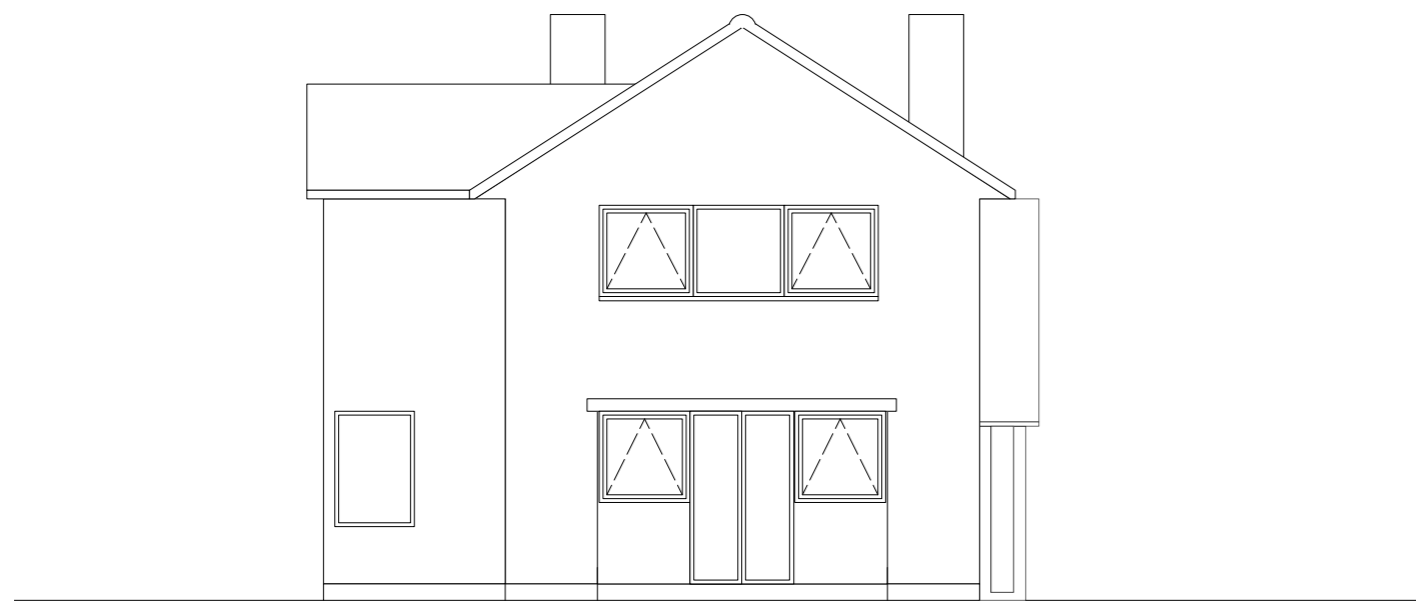

03 Existing south elevation


1:100



04 Existing north elevation

1:100

Scale bar @ 1:100

 

Planning

JOB TITLE:
A21659 - Cedar House, Terling

CLIENT NAME:
Zak Culleton

DRAWING NO:
PL-04

REVISION:

DRAWING TITLE:
Existing Elevations

16A High Street
Maldon
CM9 5PJ

+44 (0) 1621 827000
annabel@annabel-brown.com

DATE:
July 2021

SCALE:
**As noted
@A2**

ANNABEL
BROWN
Architect

RIBA 
Chartered Practice