



# Proposed Garage Elevations (Scale 1:100)

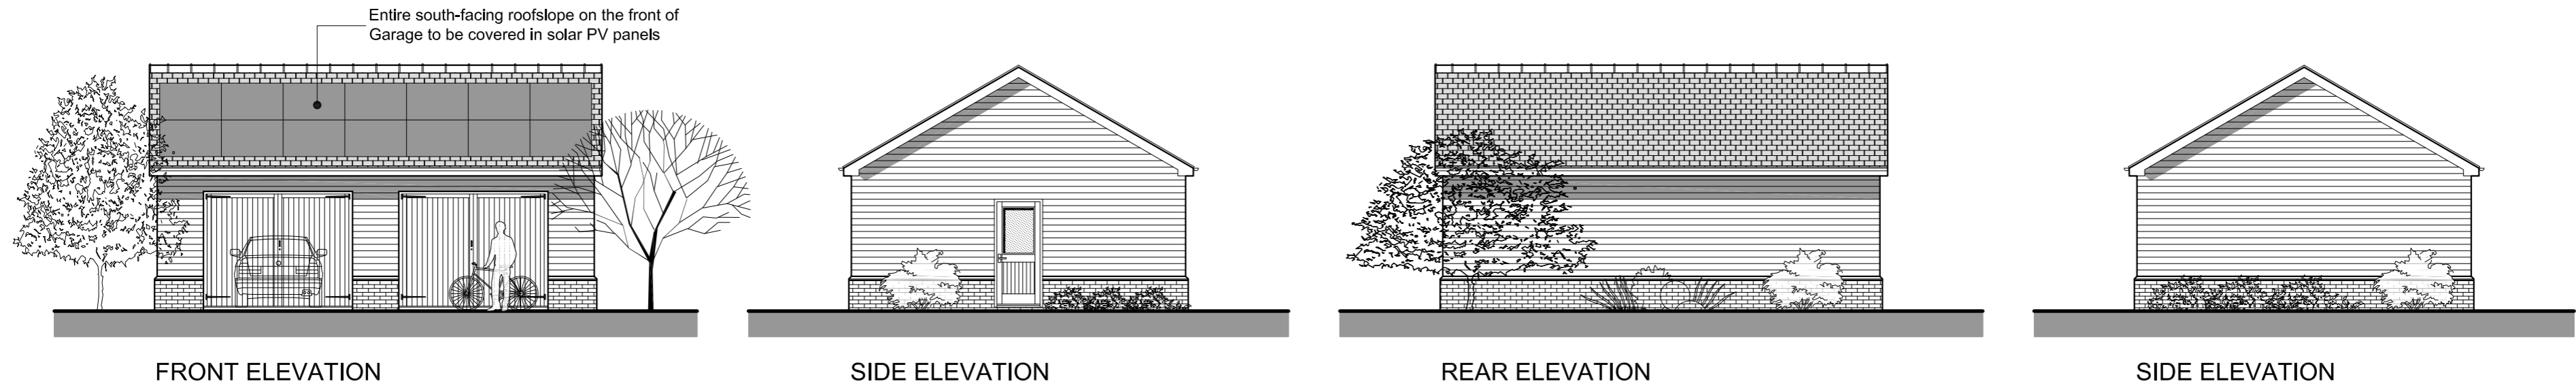

# Proposed Garage Floor Plan (Scale 1:50)

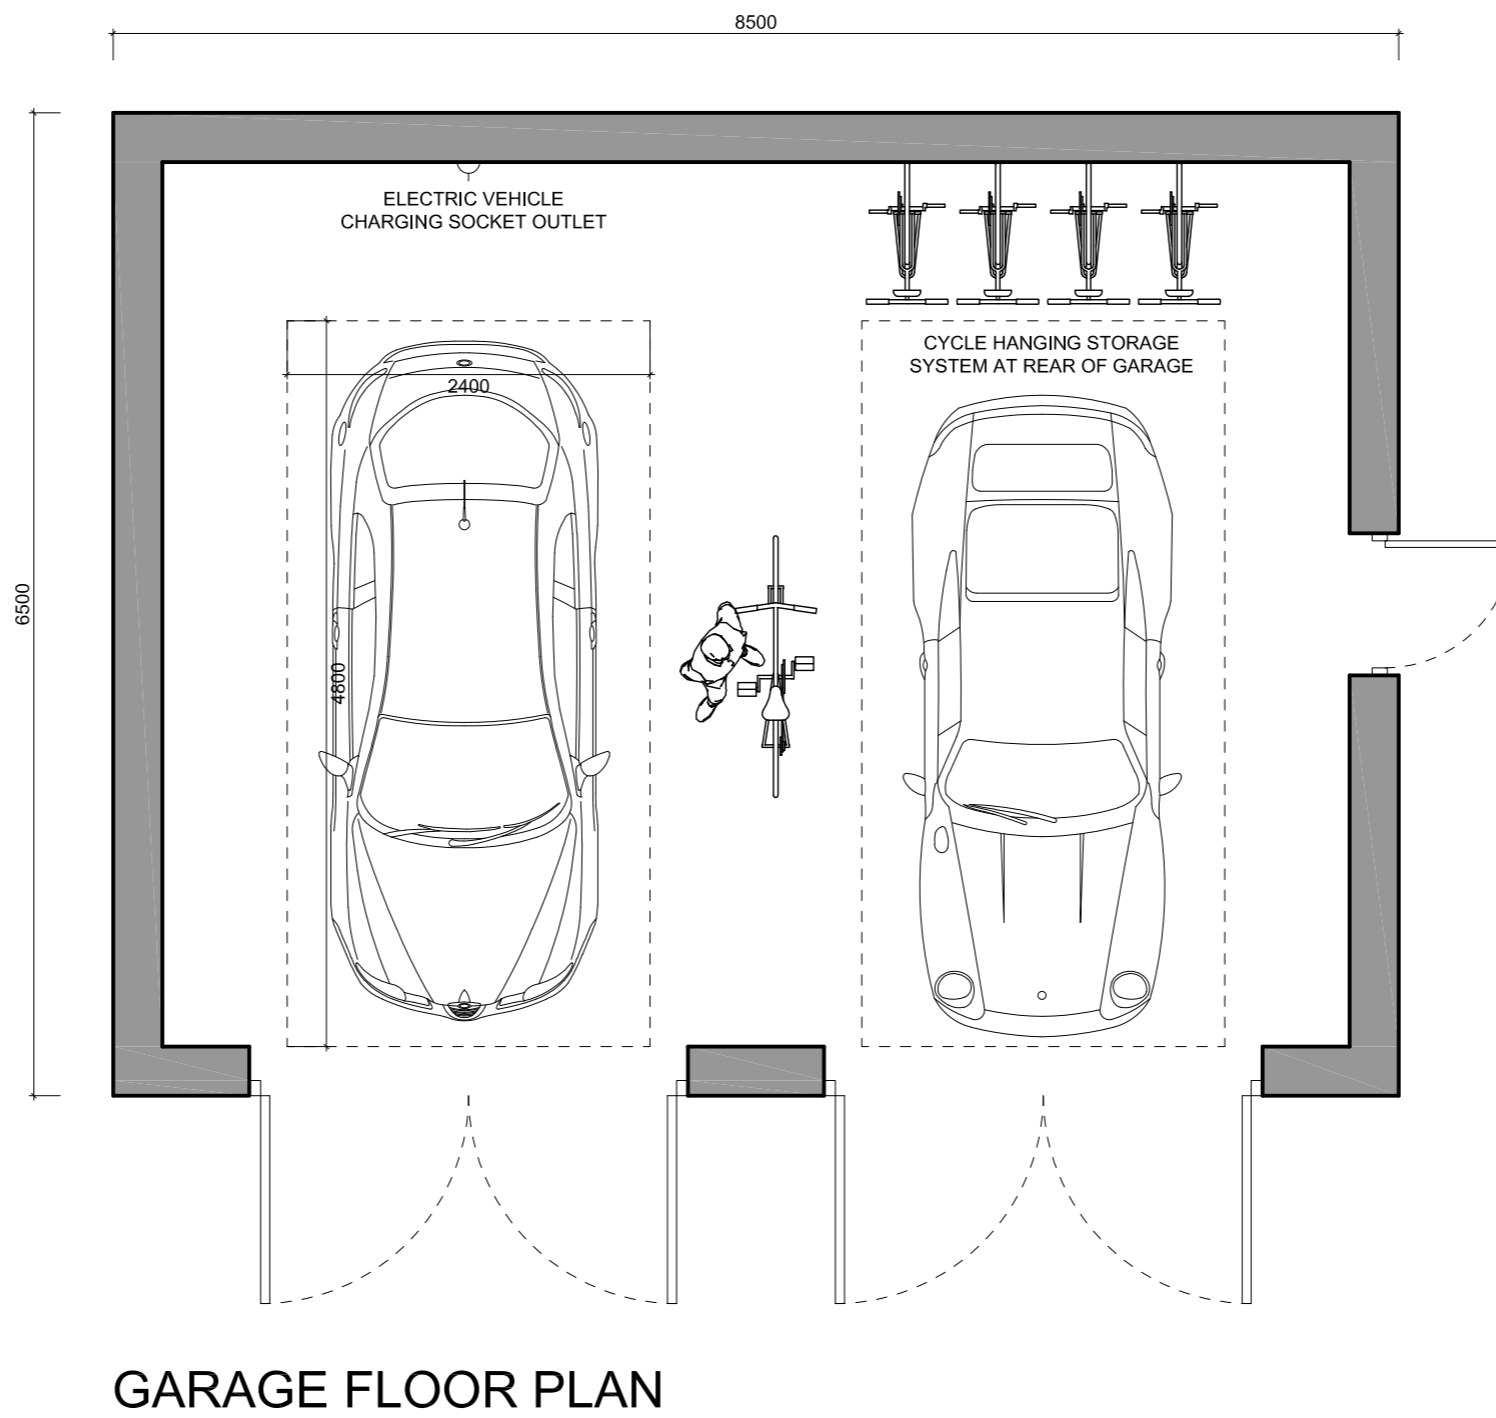

NO.	REVISION	DATE
Drawing:		
As Proposed Garage Floor Plan & Elevations		
Project:		
Land to the rear of Gilnor, The Branch, Drybrook, Gloucestershire, GL17 9DB		
Date:	Scale / Paper:	
April 2021	1:50 & 1:100 on A2	
Drwg No.	Rev.	
CBSRNG-WKG-05		