



MORE THAN LOFTS

Tel: 020 8330 0090
32 Central Road
Worcester Park
Surrey
KT4 8HZ
Copyright More Than Lofts ©

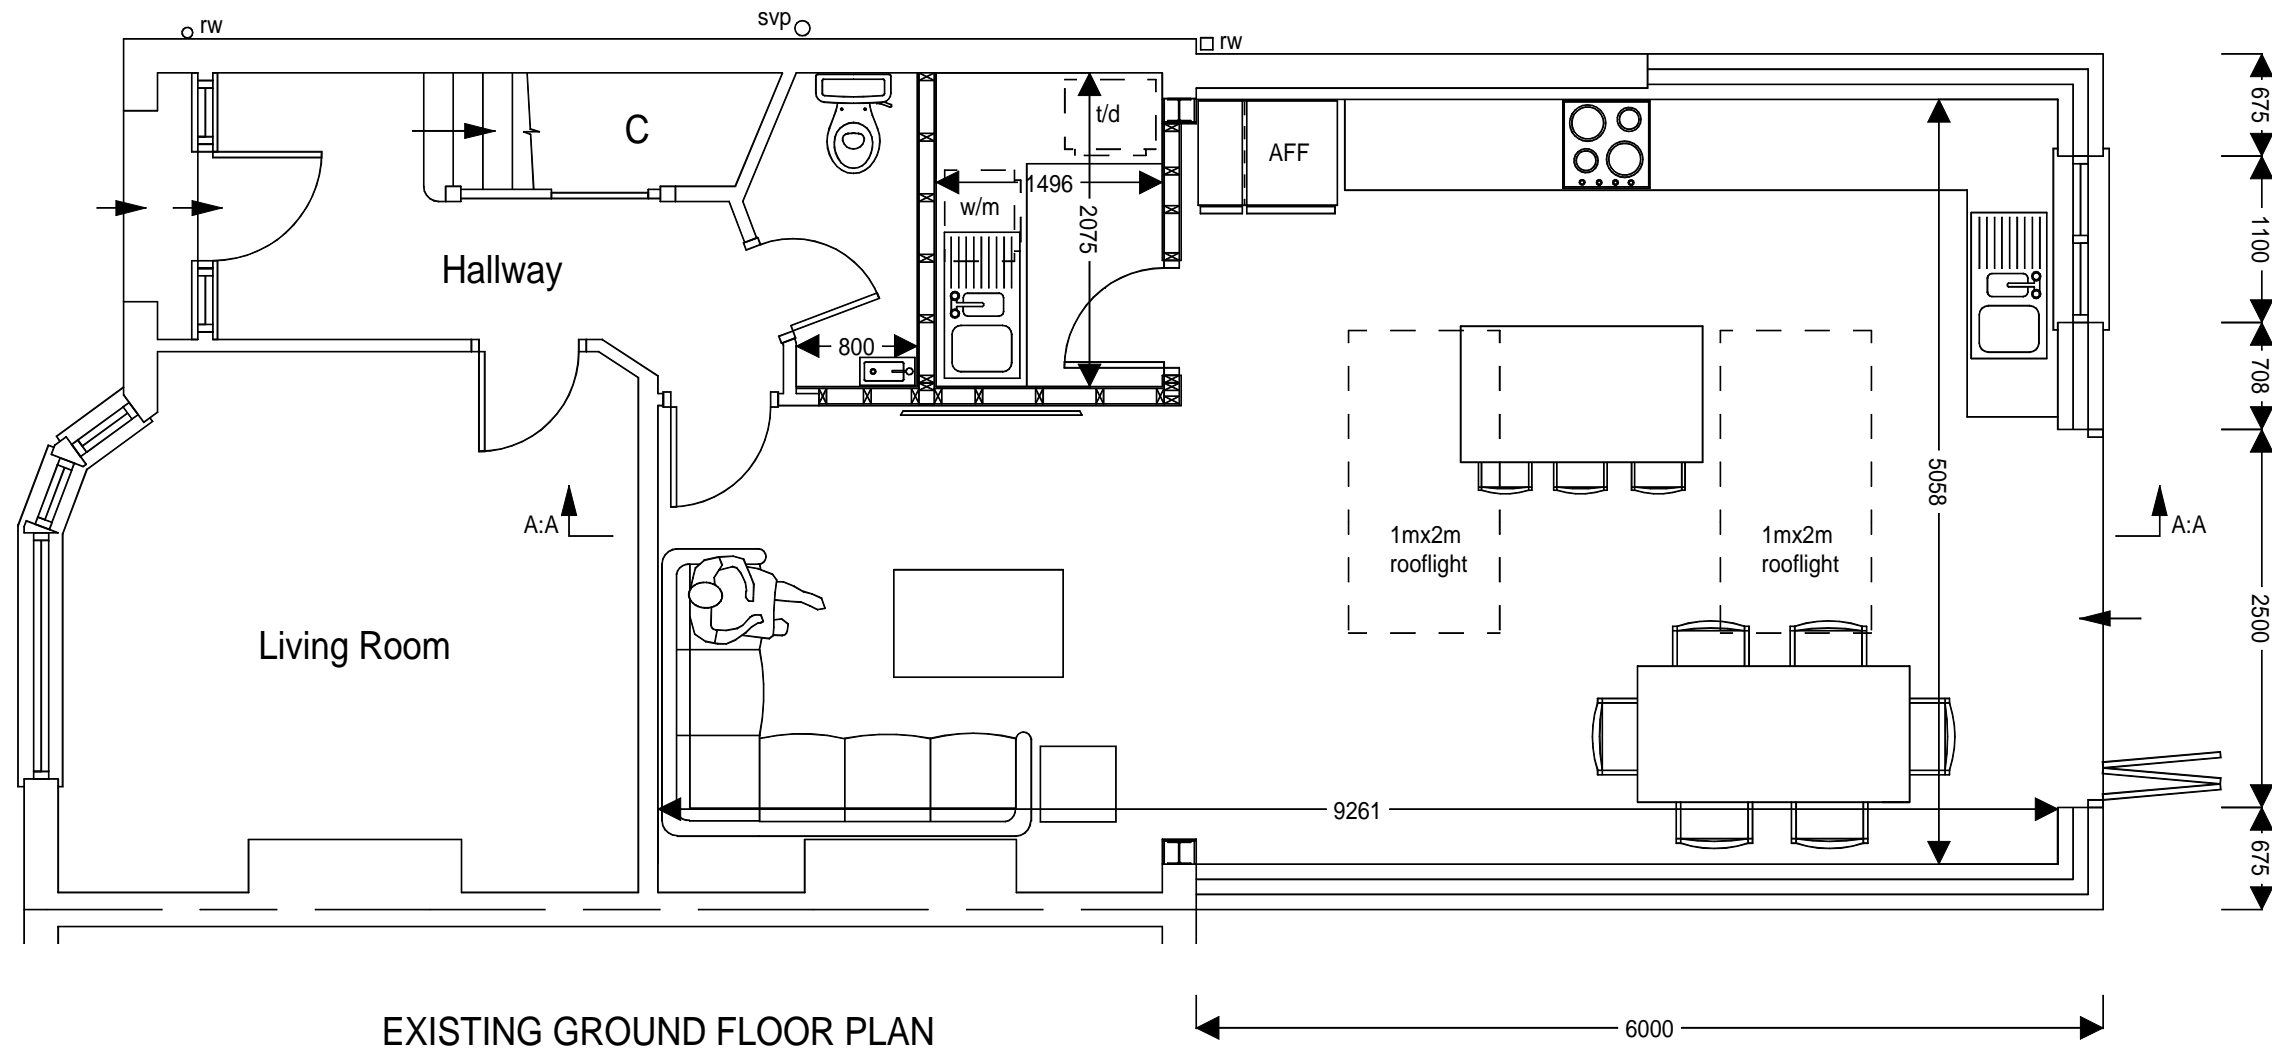

EXISTING GROUND FLOOR PLAN

 

Mr & Mrs Andrews 45 Rhodrons Avenue Chessington Surrey KT9 1AY Proposed Ground Floor Plan			
Scale 1:50 @ A3		date 29.05.2021	
drw no	rhoa-45-1	revised	no