

NOTES:
 Do Not Scale.
 Report all discrepancies, errors and omissions.
 Verify all dimensions on site before commencing any work on site or preparing shop drawings.
 All materials, components and workmanship are to comply with the relevant British Standards, Codes of Practice, and appropriate manufacturers recommendations that from time to time shall apply.
 For all specialist work, see relevant drawings.
 This drawing and design are copyright of Clague LLP
 Registration number OC335948.

Rev	Date	Description
A	08.07.2021	Clients feedback

Project Title
Dr & Dr Headon
Grove Cottage
The Street
Bishopsbourne
Canterbury
CT4 5HZ

Drawing Description
Proposed South East Elevation and Section AA Showing Demolition Lines


Scale	Drawn by
1:100 @ A3	TC
Date	Checked by
May 2021	GE

CLAGUE ARCHITECTS

62 Burgate, Canterbury
 Kent CT1 2BH 01227 762060
 2 Kinsbourne Court, Luton Road,
 Harpenden, Hertfordshire AL5 3BL 01582 765102
 8, Disney Street
 London SE1 1JF 0203 597 6112

CANTERBURY LONDON HARPENDEN


Drawing Number	Revision
30105A_156	A

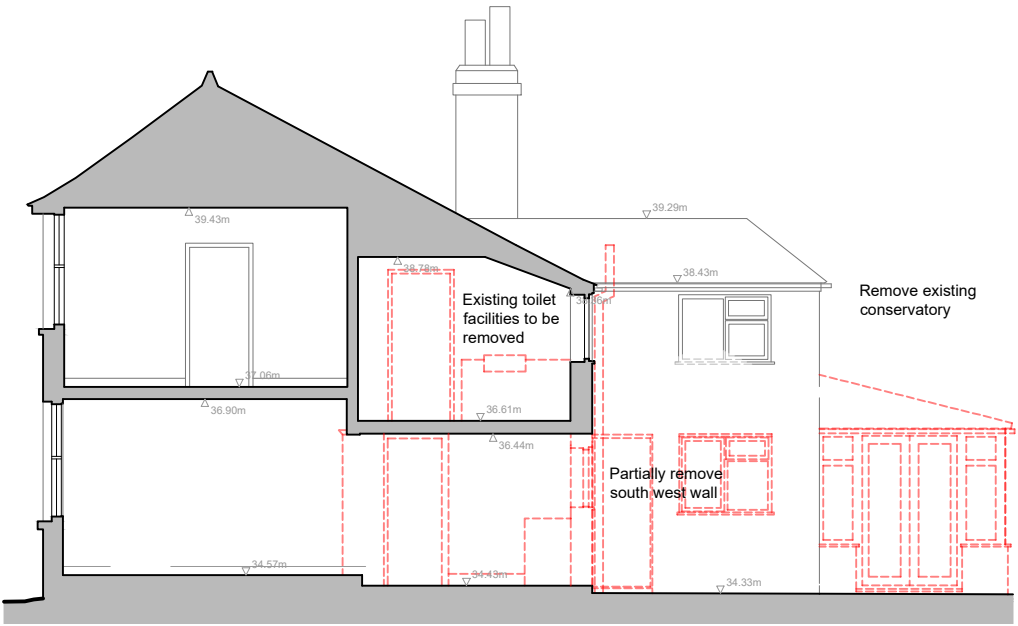

Proposed Section AA
 Scale 1:100 @ A3



Proposed South East Elevation
 Scale 1:100 @ A3

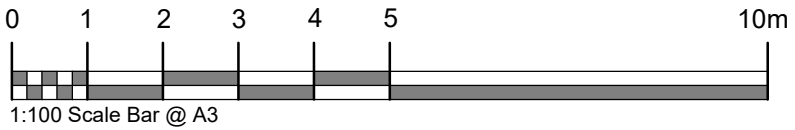

1:100 Scale Bar @ A3