




Front Elevation : Scale 1 : 100

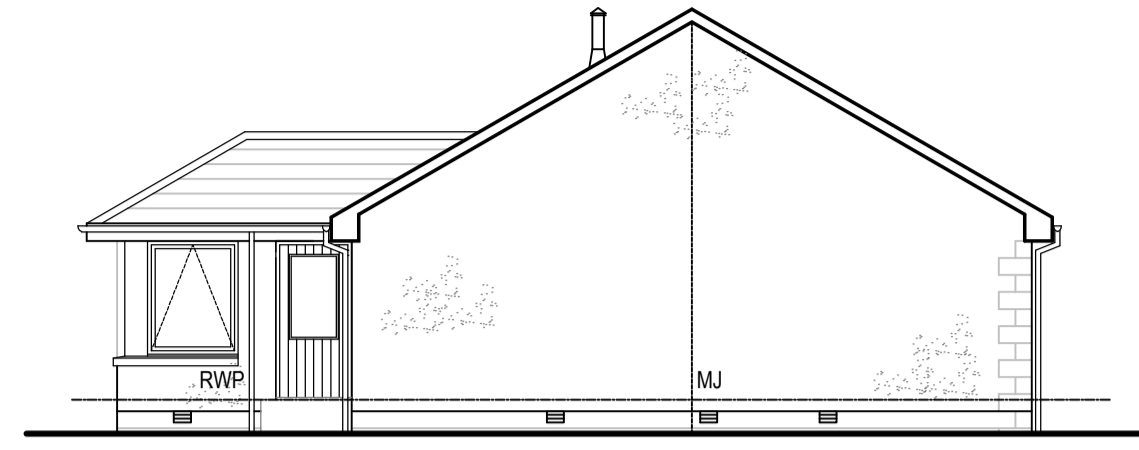


Side Elevation : Scale 1 : 100

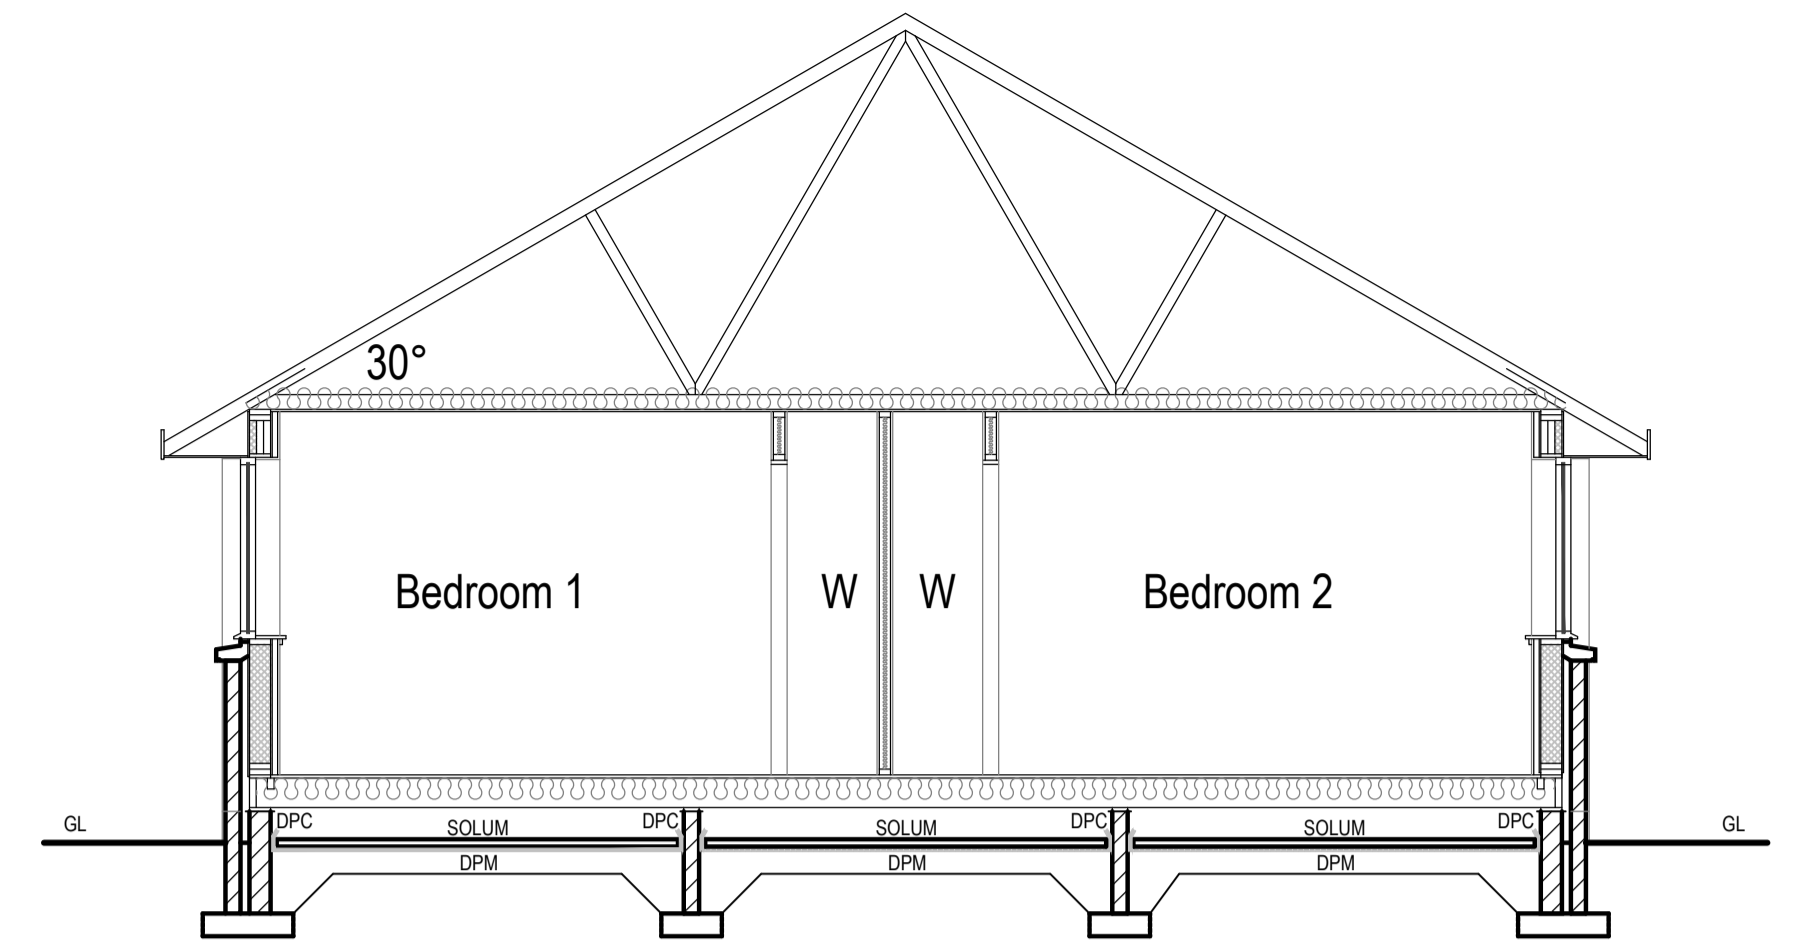


Cross Section A-A : Scale 1 : 50

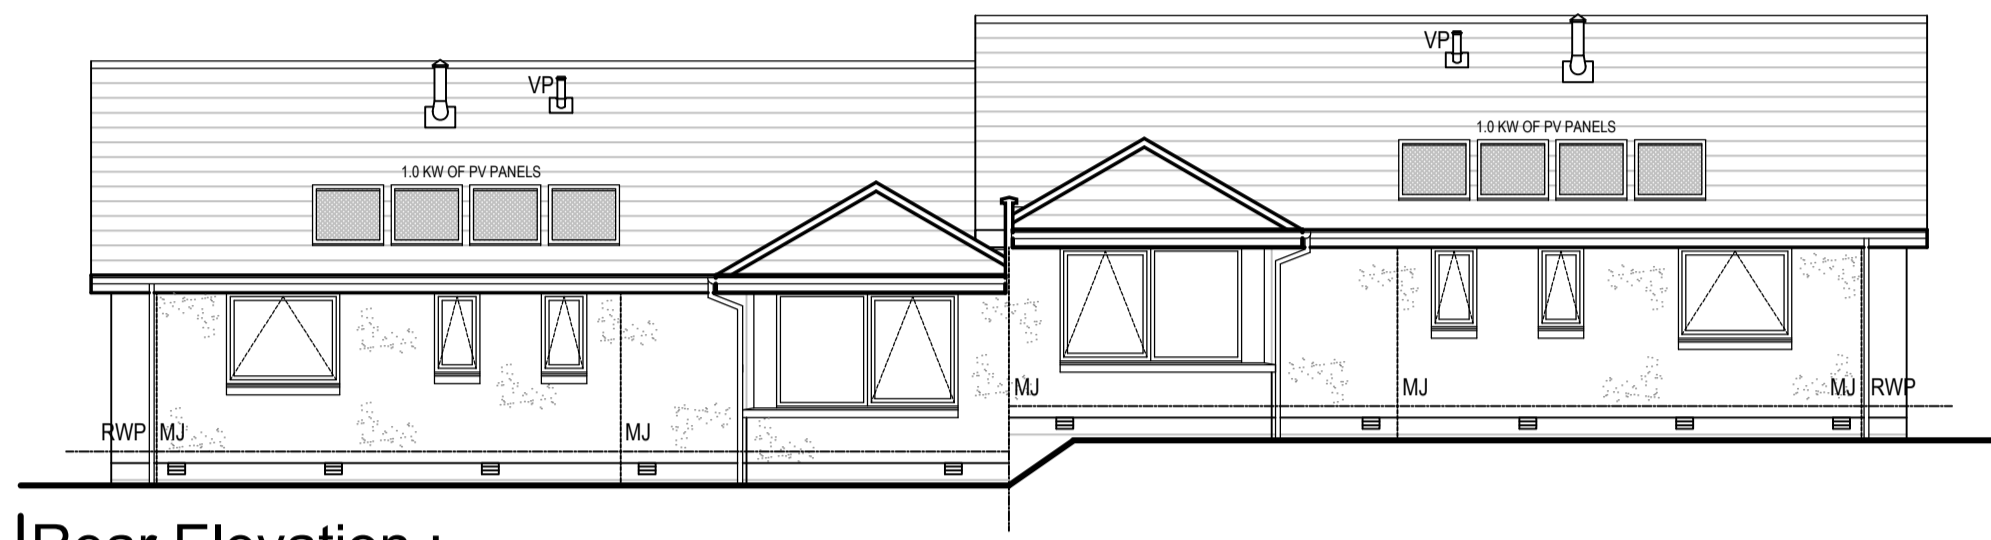

Rear Elevation : Scale 1 : 100

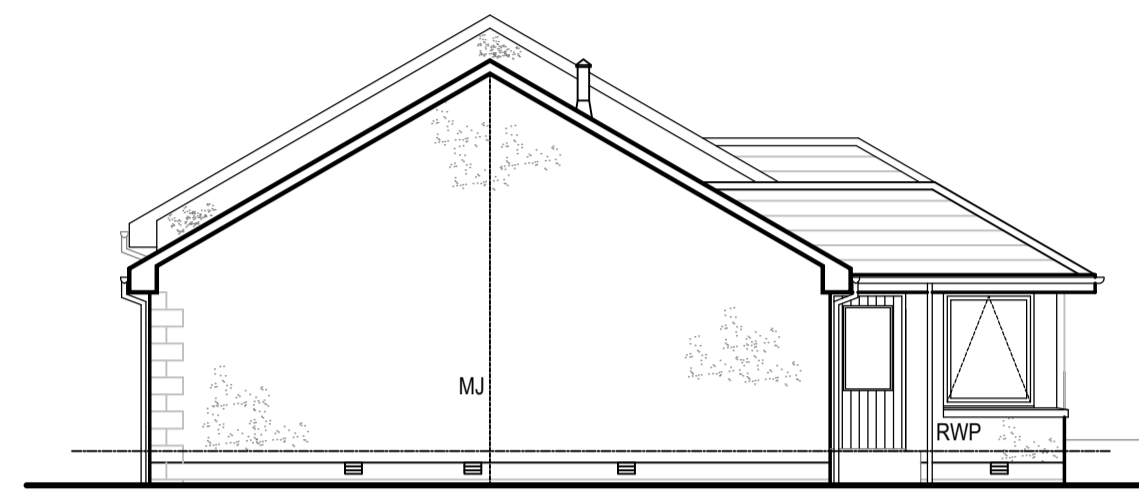


Side Elevation : Scale 1 : 100

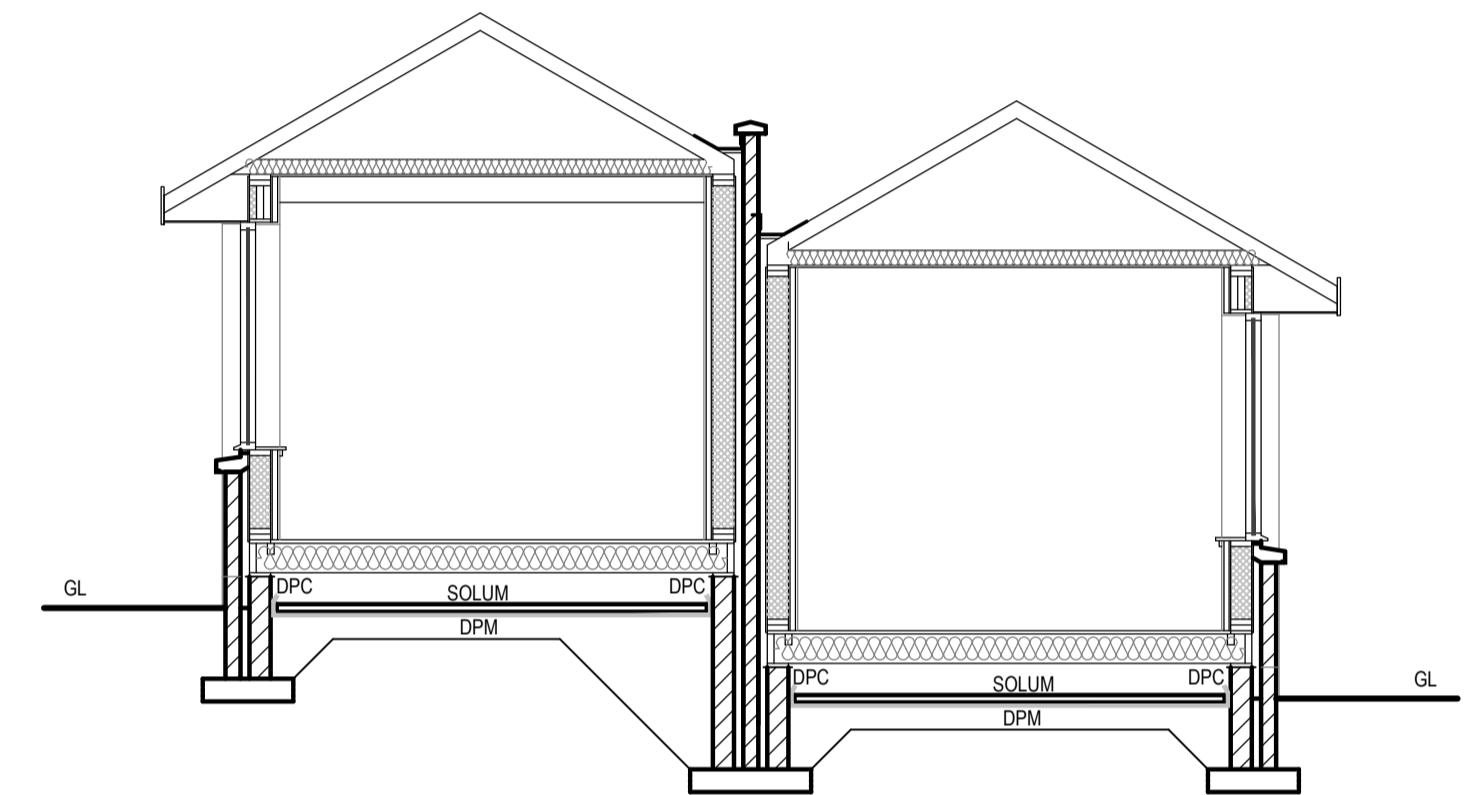


Cross Section B-B : Scale 1 : 50

- Finishes**
- Walls**  
Skye Marble drydash render with smooth grey render basecourse
  - Roof**  
Smooth Grey Marley Edgmere concrete tiles  
Code 5 lead flashings to all roof junctions and valleys.
  - Windows**  
Grey upvc
  - Doors**  
Grey upvc
  - Fascias & Soffits**  
Grey upvc
  - Rainwater Goods**  
Black Upvc Gutters and downpipes.

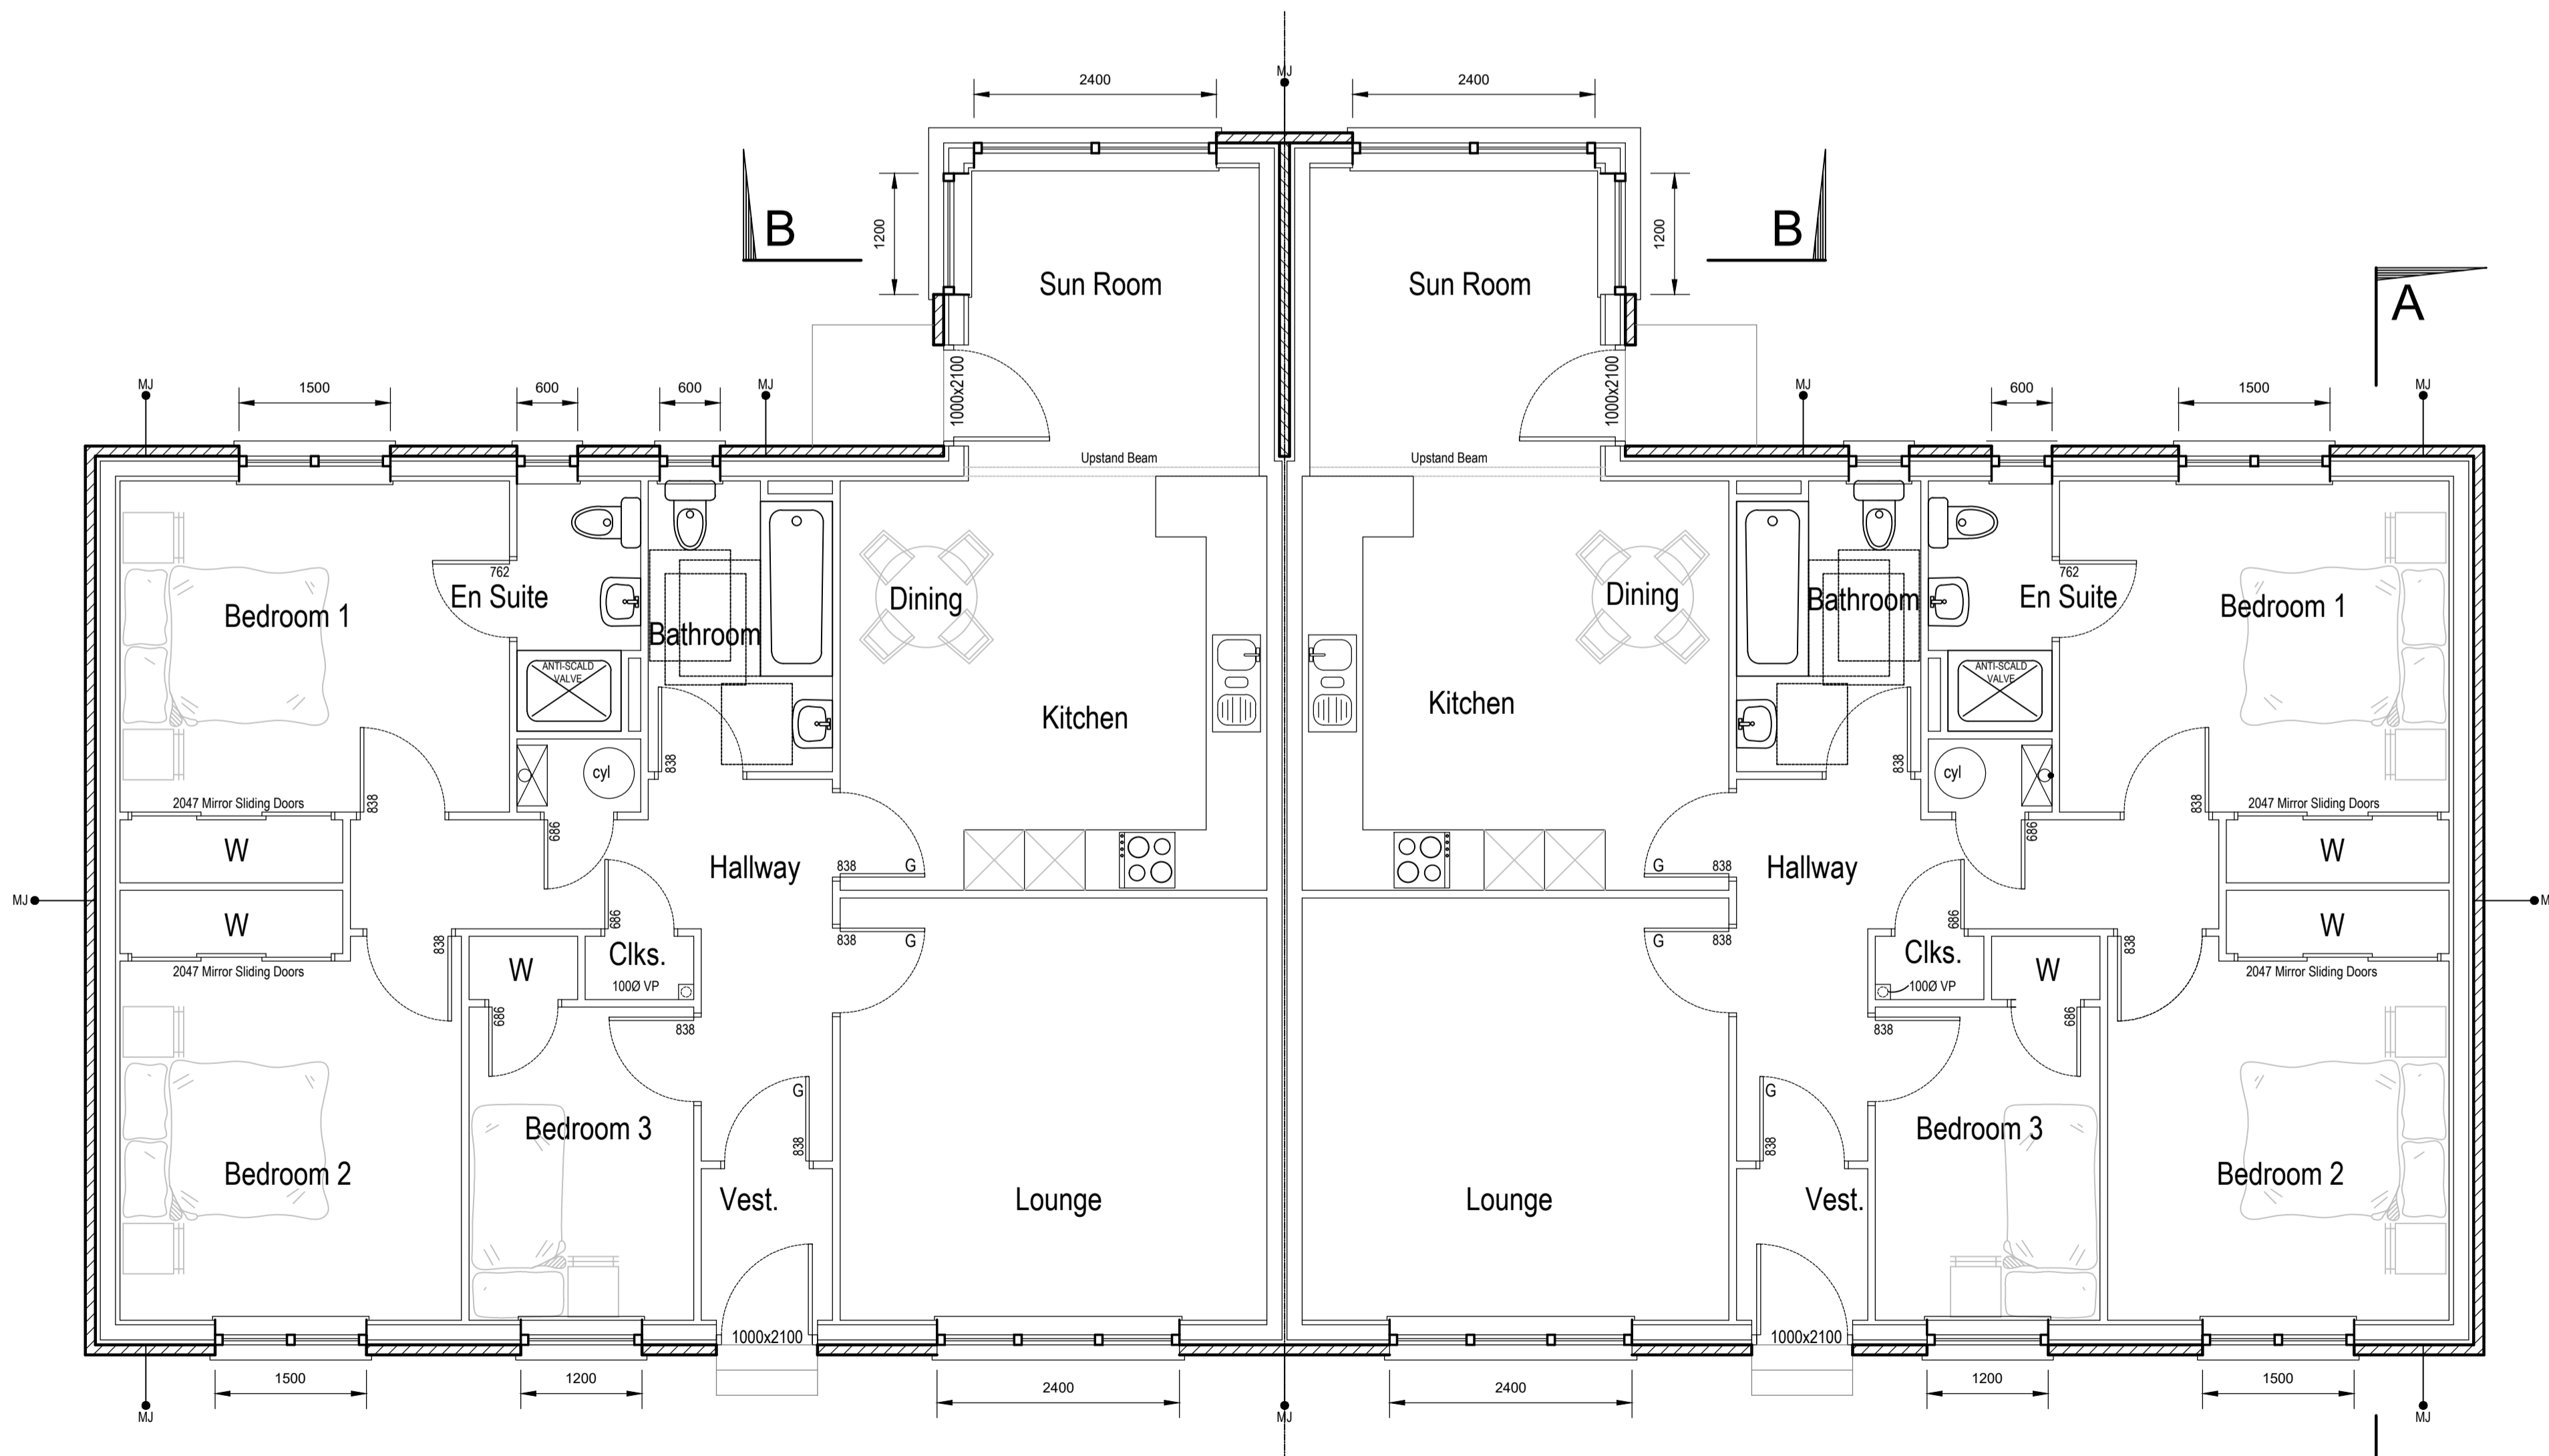

Floor Plan : Scale 1 : 50

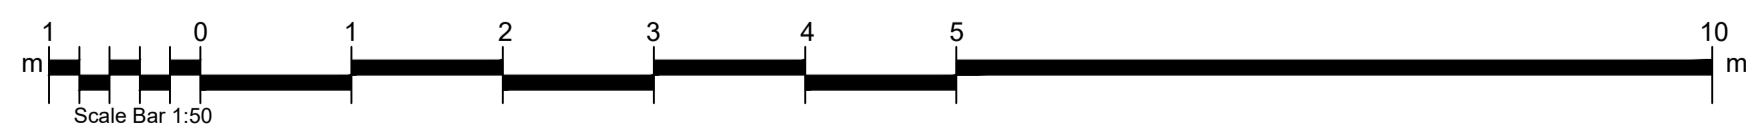

OP1 Site : St Fergus :		Housetype 8	
<b>Title</b> Floorplan, Section, Elevations			
Date	Job No	Sheet	Drawn By
06/07/21	18051-HT8	A1	Ryan Bowrie
<b>Amendment</b>	No	Date	Description
	1	15/07/2021	Updated sunroom roofs and added section
2	21/07/2021	Added finishes	
1 The Square, Mintlaw, Peterhead, Aberdeenshire AB42 5EH Tel : 01771 622296			