


Ordnance Survey (c) Crown Copyright 2018. All rights reserved. Licence number 100022432

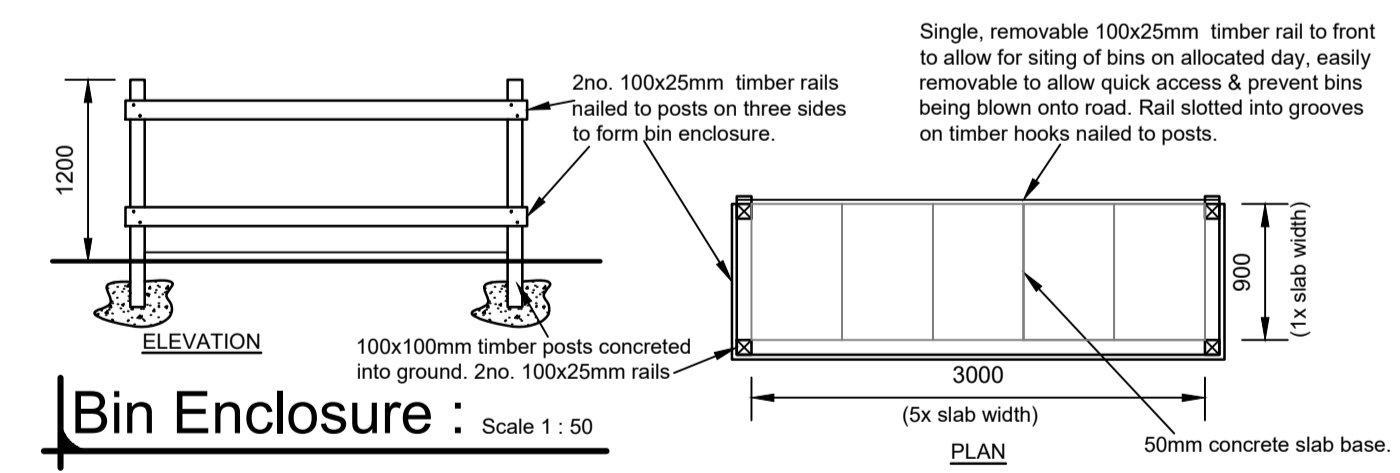

Planting Details :
 Trees along perimeter fencing to be planted at 6.0m centres, groups of trees also to be at min. 6.0m centres. Trees will be 600/900mm transplants. All trees to be staked and fitted with protective guards.

MAINTENANCE :
 The Contractor shall inspect all trees and refirm any loose stakes as required. The bases of the trees are to be kept free from weeds. Ensure trees are all well-watered during prolonged dry periods.

NOTE :
 All planting, seeding and turfing to be carried out in the first planting season following the completion of the development. Any planting which within a period of 5 years from the completion of the development, die are removed, or become seriously damaged and/or diseased, shall be replaced in the next planting season with others of a similar size and shape unless the Planning Authority has given written authorisation to any variations.

Mixed Tree Planting to consist of the following species :
Hedging: Beech : 'Fagus Sylvatica'
 Hawthorn : 'Crataegus Oxycantha'
 Hornbeam : 'Carpinus Betulus'

Specimen Tree Planting :
 Ash : 'Fraxinus Excelsior'
 Alder : 'Alnus Glutinosa'
 Bird Cherry : 'Prunus Padus'
 Blackthorn : 'Prunus Spinosus'
 Cherry Tree : 'Prunus Avium'
 Crab Apple : 'Malus sylvestris'
 Rowan/Mountain Ash : 'Sorbus Aucuparia'
 Silver Birch : 'Betula Pendula'
 Sycamore : 'Acer Pseudoplatanus'
 Whitebeam : 'Sorbus Intermedia'
 Willow : 'Salix Pendula'



Site at St Drostan's Lane : New Aberdour :		Proposed dwellinghouse	
Site Plans			
Date	Job No	Sheet	Drawn By
07/07/21	21047-P4	A1	Colin Murison
Amendment	No	Date	Description
1 The Square, Mintlaw, Peterhead, Aberdeenshire AB42 5EH Tel : 011771 622296 E-mail : info@baxterdesigncompany.co.uk			