



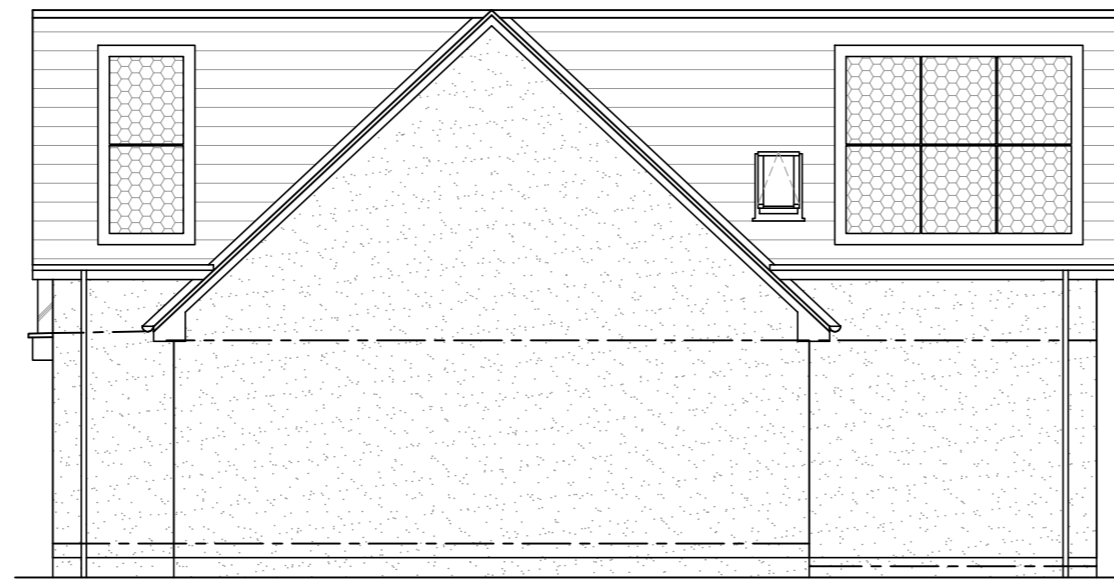


SOUTH ELEVATION
SCALE 1:100




WEST ELEVATION
SCALE 1:100

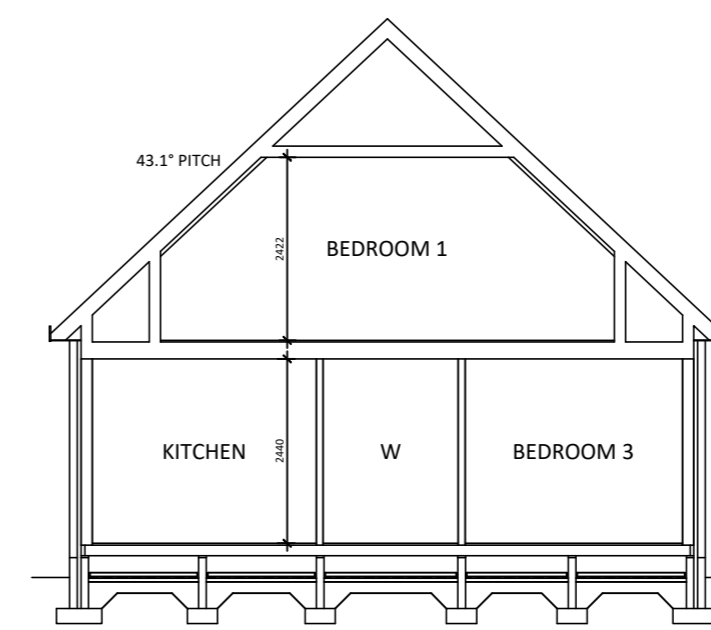

CROSS SECTION A-A
SCALE 1:100

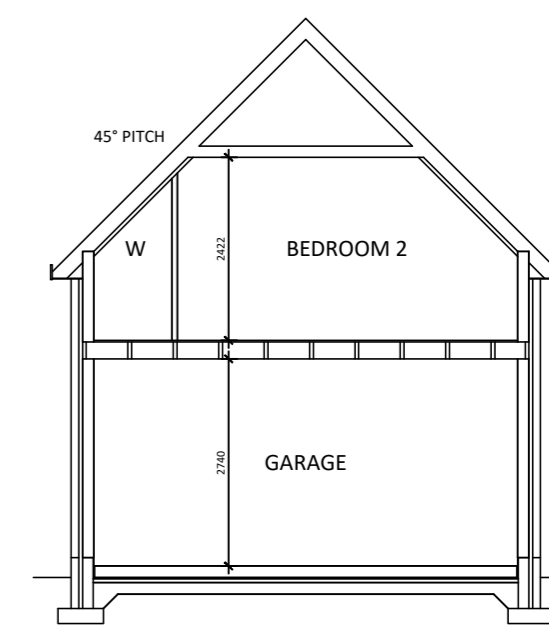


CROSS SECTION B-B
SCALE 1:100

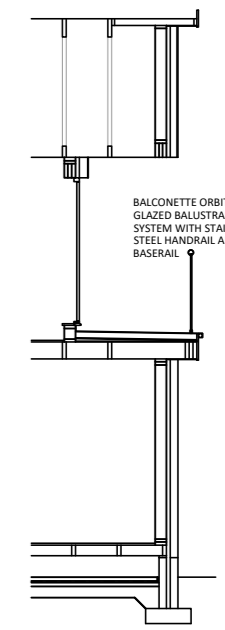


BALCONY SECTION
SCALE 1:100




NORTH ELEVATION
SCALE 1:100

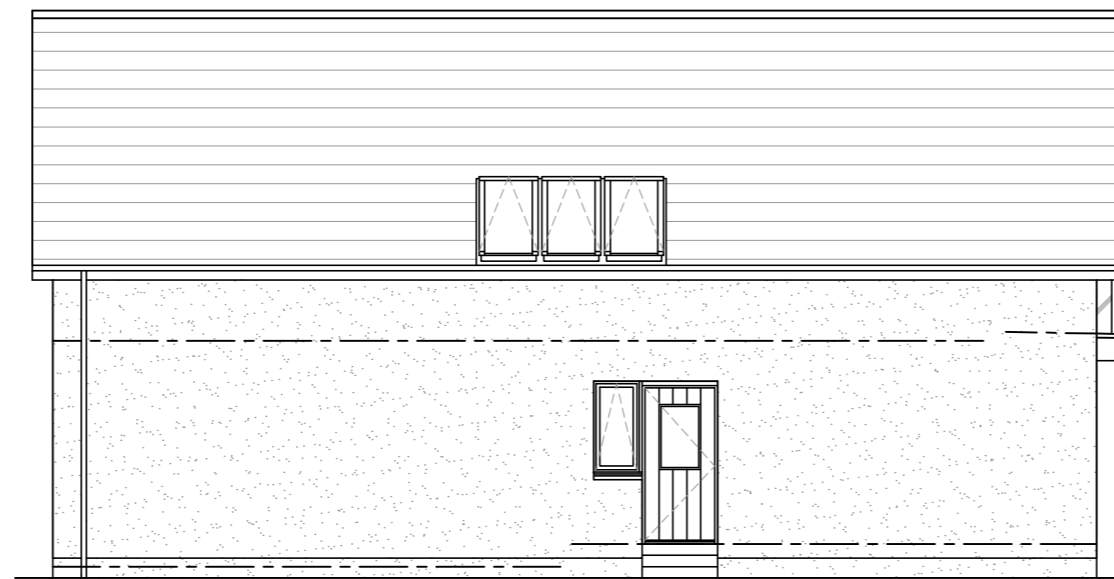


EAST ELEVATION
SCALE 1:100

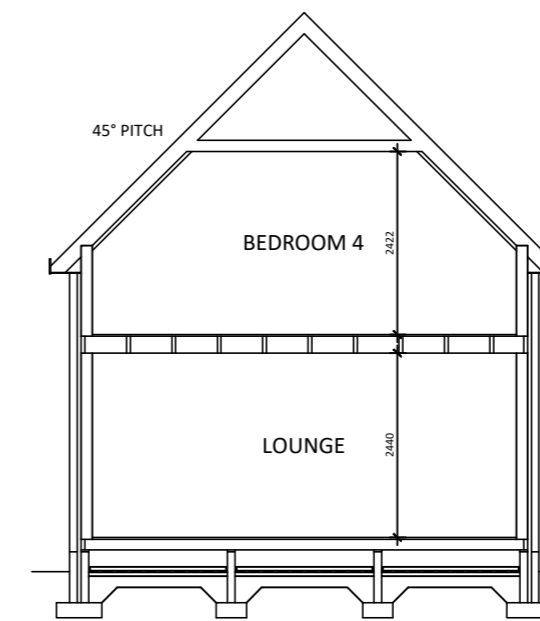


CROSS SECTION C-C
SCALE 1:100

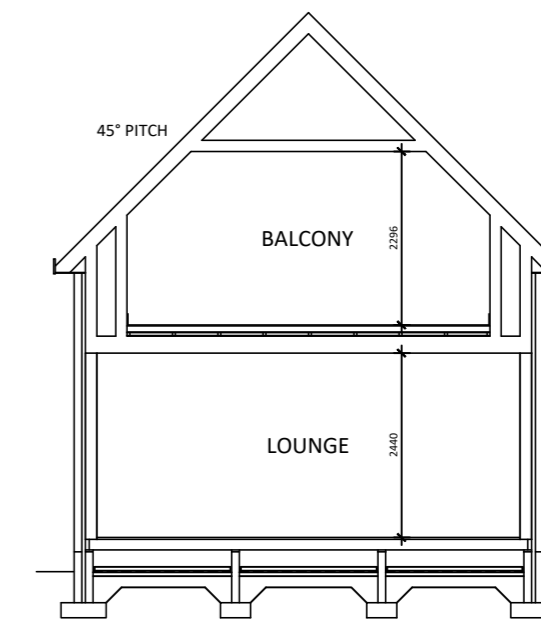

CROSS SECTION D-D
SCALE 1:100

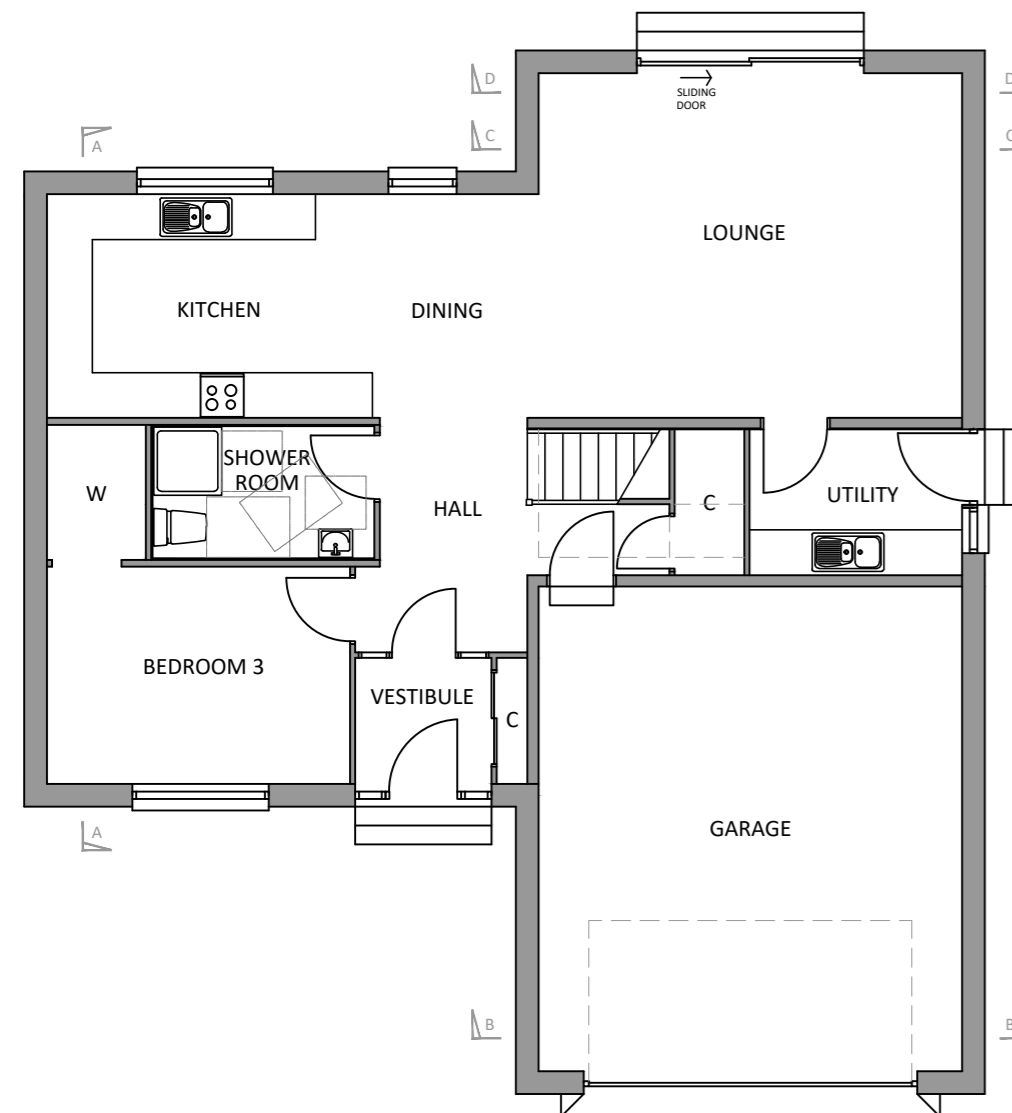

GROUND FLOOR PLAN
SCALE 1:100

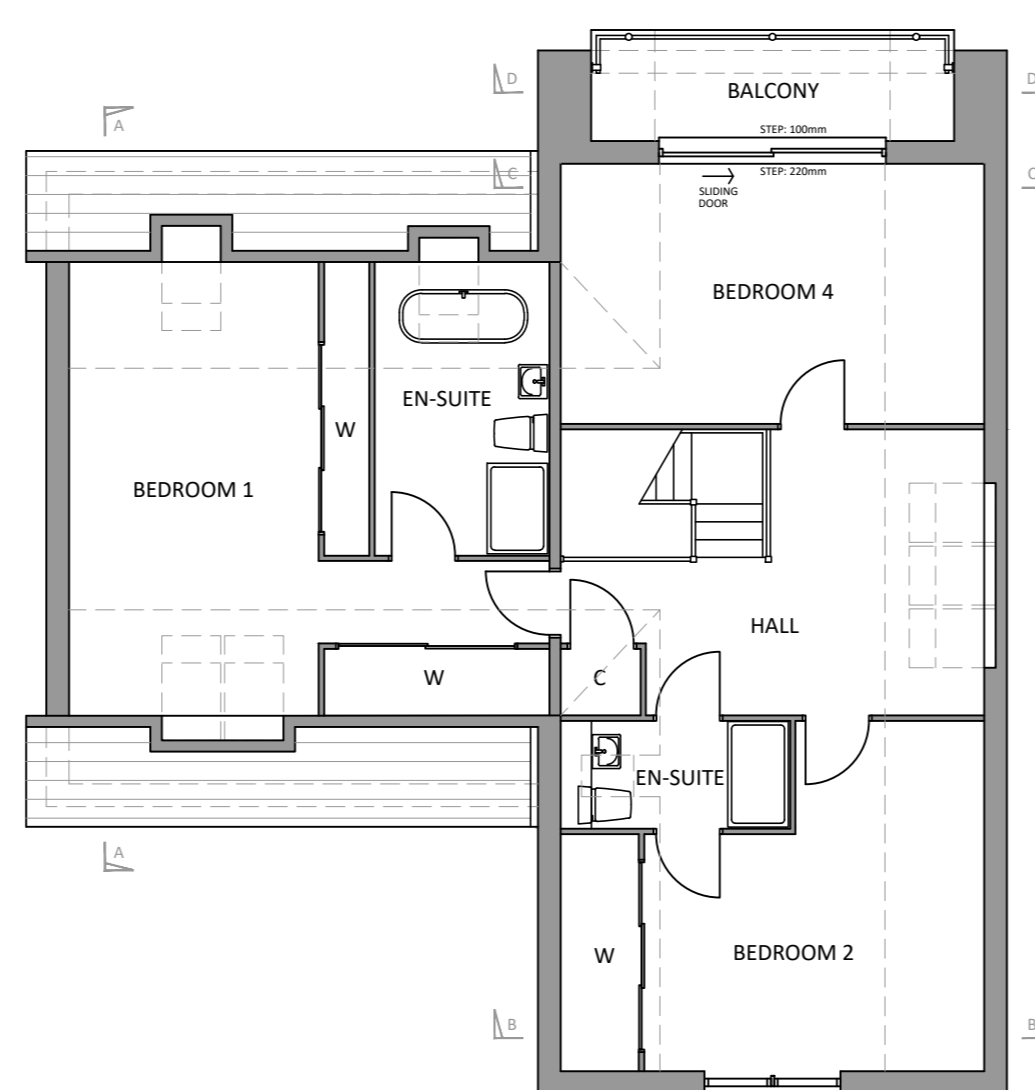

FIRST FLOOR PLAN
SCALE 1:100

EXTERNAL FINISHES

- WALLS - POLAR WHITE SMOOTH K-REND
CL104 LIGHT OAK ETEX CEDRAL
WOODGRAIN LININGS
HORIZONTAL LAP STYLE
- BASECOURSE - POLAR WHITE SMOOTH K-REND
- ROOF - NATURAL SLATE
- DOORS & WINDOWS - ANTHRACITE GREY PVC
- FASCIA & SOFFIT - ANTHRACITE GREY PVC
- RAINWATER GOODS - BLACK PVC

THE COPYRIGHT OF THIS DRAWING IS THE PROPERTY OF CALEDONIA HOMES (SCOTLAND) LTD AND MUST NOT BE COPIED OR REPRODUCED WITHOUT WRITTEN CONSENT

PLEASE CONTACT CALEDONIA HOMES SHOULD YOU REQUIRE ANY ADDITIONAL DETAILS / DIMENSIONS NOT SHOWN ON THIS DRAWING - DO NOT SCALE

Revision Number	Date	Drawn By	Comments
B	19/07/21	DC	Client amendments
A	13/07/21	DC	Client amendments



PROJECT
PROPOSED DWELLING
SITE ADJ TO STRATHLEA
UPPER LOCHTON
BANCHORY
AB31 4ES

CLIENT
Mr & Mrs MERCHANT

Drawing Title
HOUSE PLANS

Scale
1:100

Date
JULY 2021

Drawn By
DC

Dwg No.
1647 - 01

Caledonia House, Castle Street, Castle Road Ind Est,
Ellon, Aberdeenshire, AB41 9RF
Tel: 01358 721661 Fax: 01358 722955
E-mail: sales@caledonia-homes.co.uk