



South



West

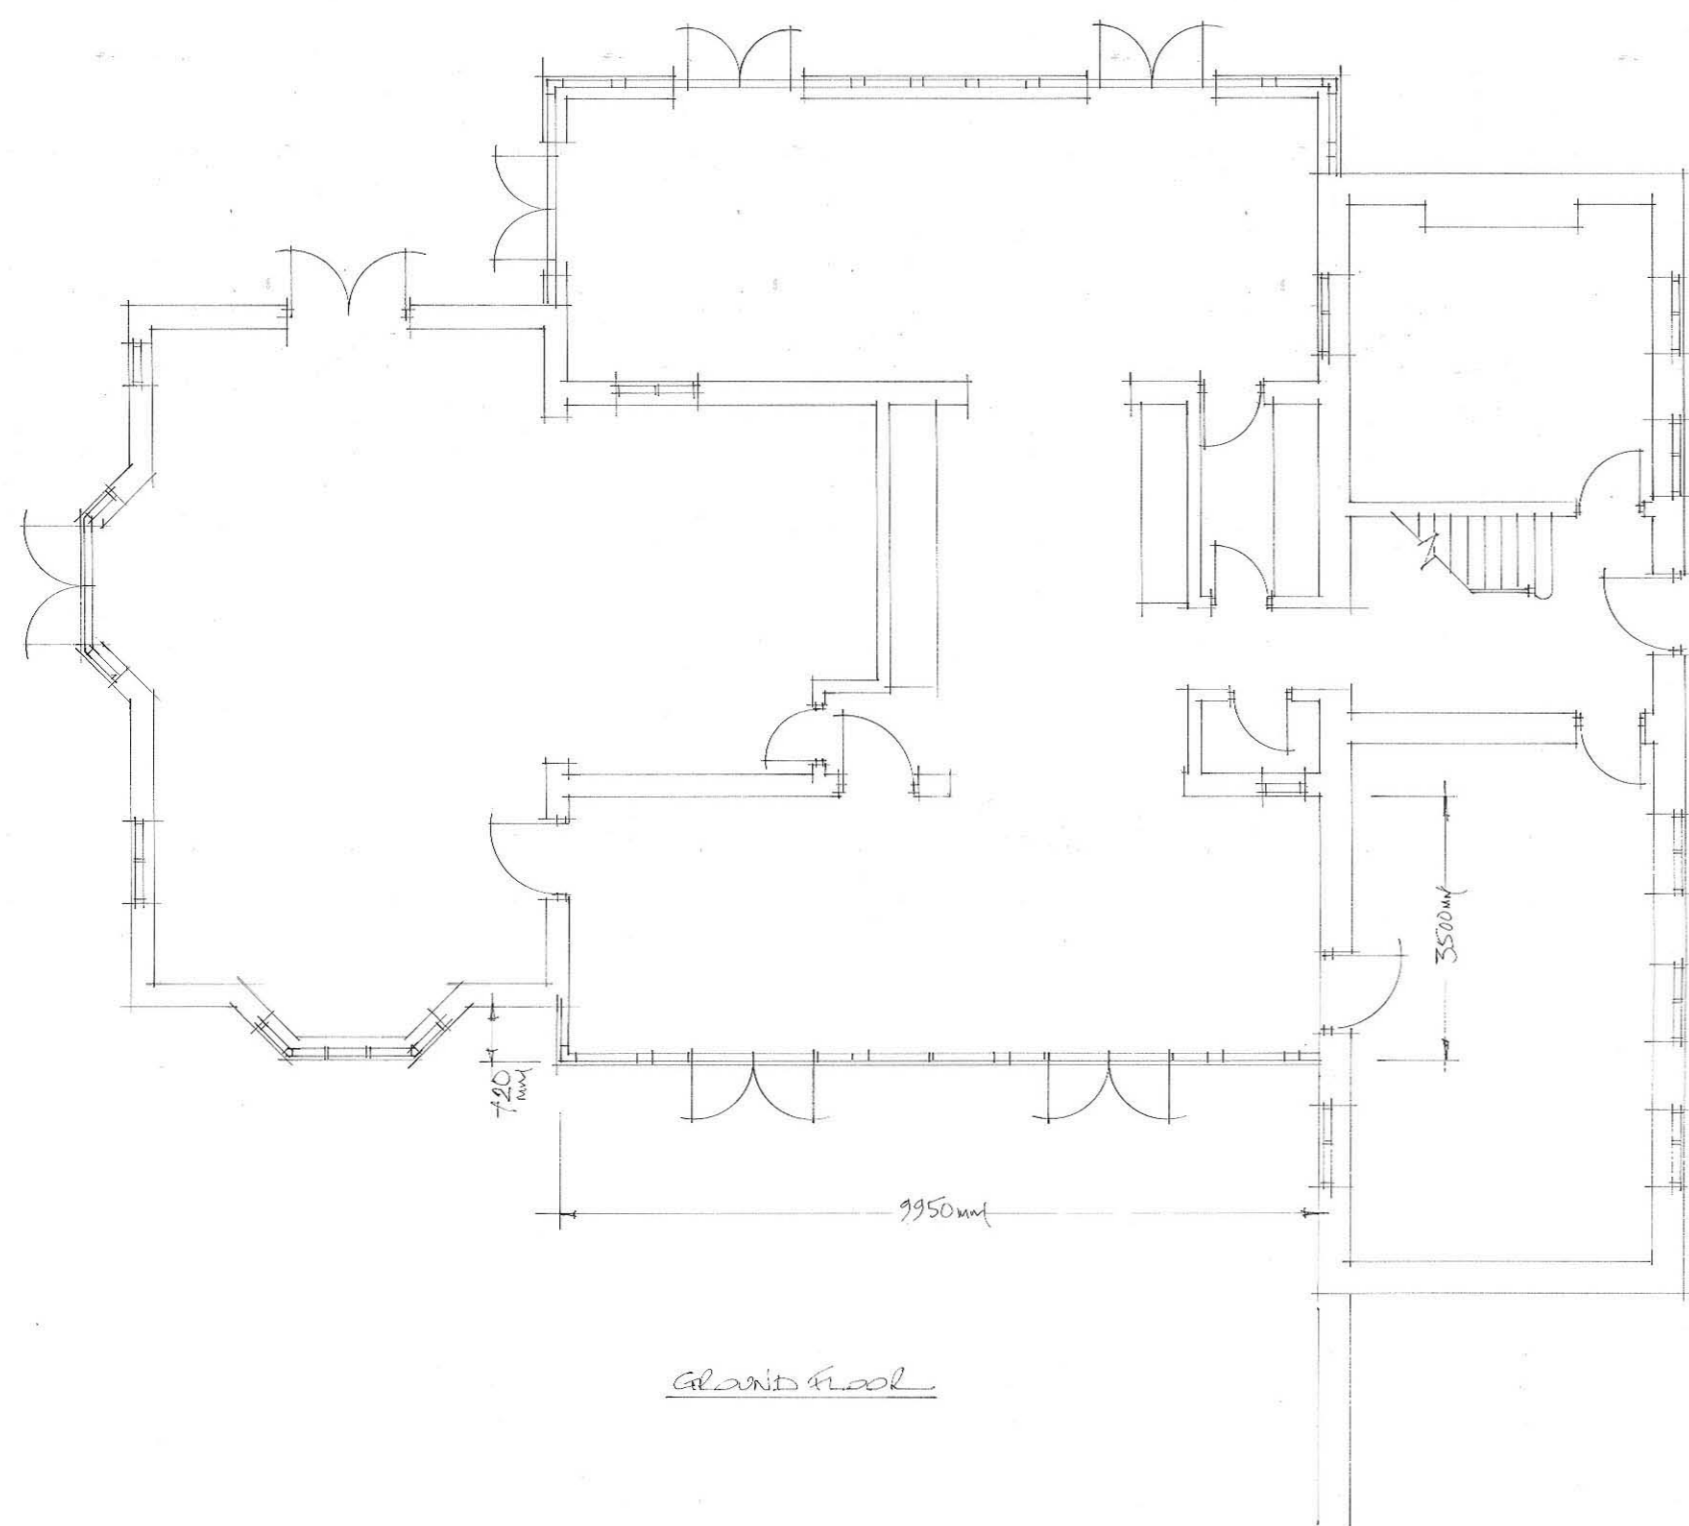


Ground floor

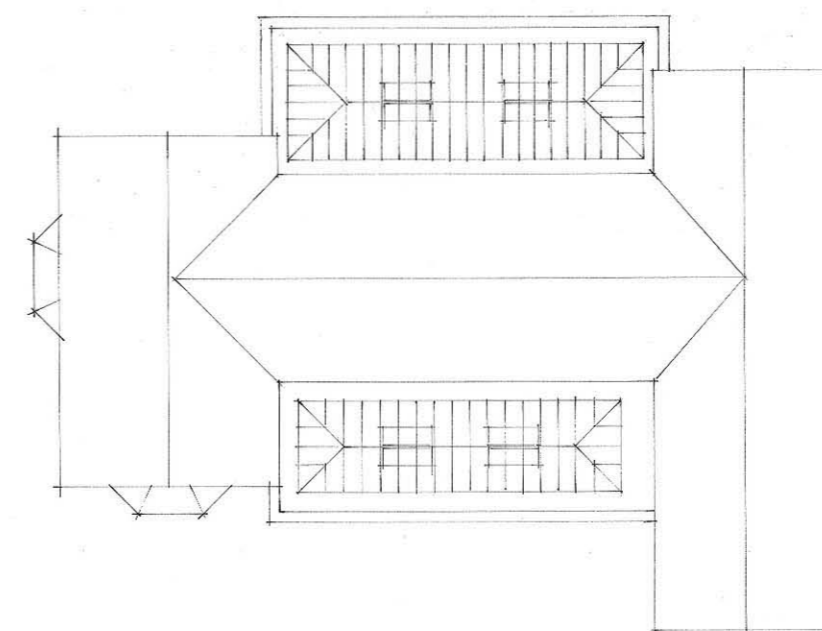

Roof Plan @ 1:100

1M @ 1:100
5M @ 1:500
2M @ 1:50
50M @ 1:1250

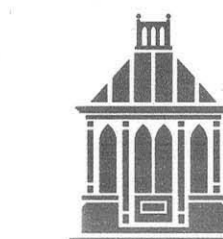

**VALE
GARDEN
HOUSES**

LTD
LONDON BURPE ROAD
GRANTHAM
LINCOLNSHIRE, NG31 9SJ
TEL: 01476 364433 FAX: 01476 378555

NOTE:
BASEWORKS ARE TO BE SET OUT ONLY TO FOUNDATION DRAWINGS. CONTRACTORS AND ERECTORS MUST VERIFY ALL DIMENSIONS ON SITE BEFORE WORK COMMENCES.

THIS DRAWING, ITS DESIGN AND APPLICATION TO SITE, AND ITS COMPONENTS REMAINS THE PROPERTY OF VALE GARDEN HOUSES LTD. AND MAY NOT BE REPRODUCED IN ANY WAY WITHOUT PRIOR CONSENT

Rev	Date	Details

Client:
M.R.A.
STIMPSON

Address:
"TALL TREES"
33 MAIN STREET
FORBURNHAM
NORWICH NR11 5JZ

Scale:
1:100 @ A2

Date:
1st July '21

Drawn By:

Checked By:

Drawing:
Proposed

Drawing No.
A20 13290 / P2.