





SOUTH



WEST

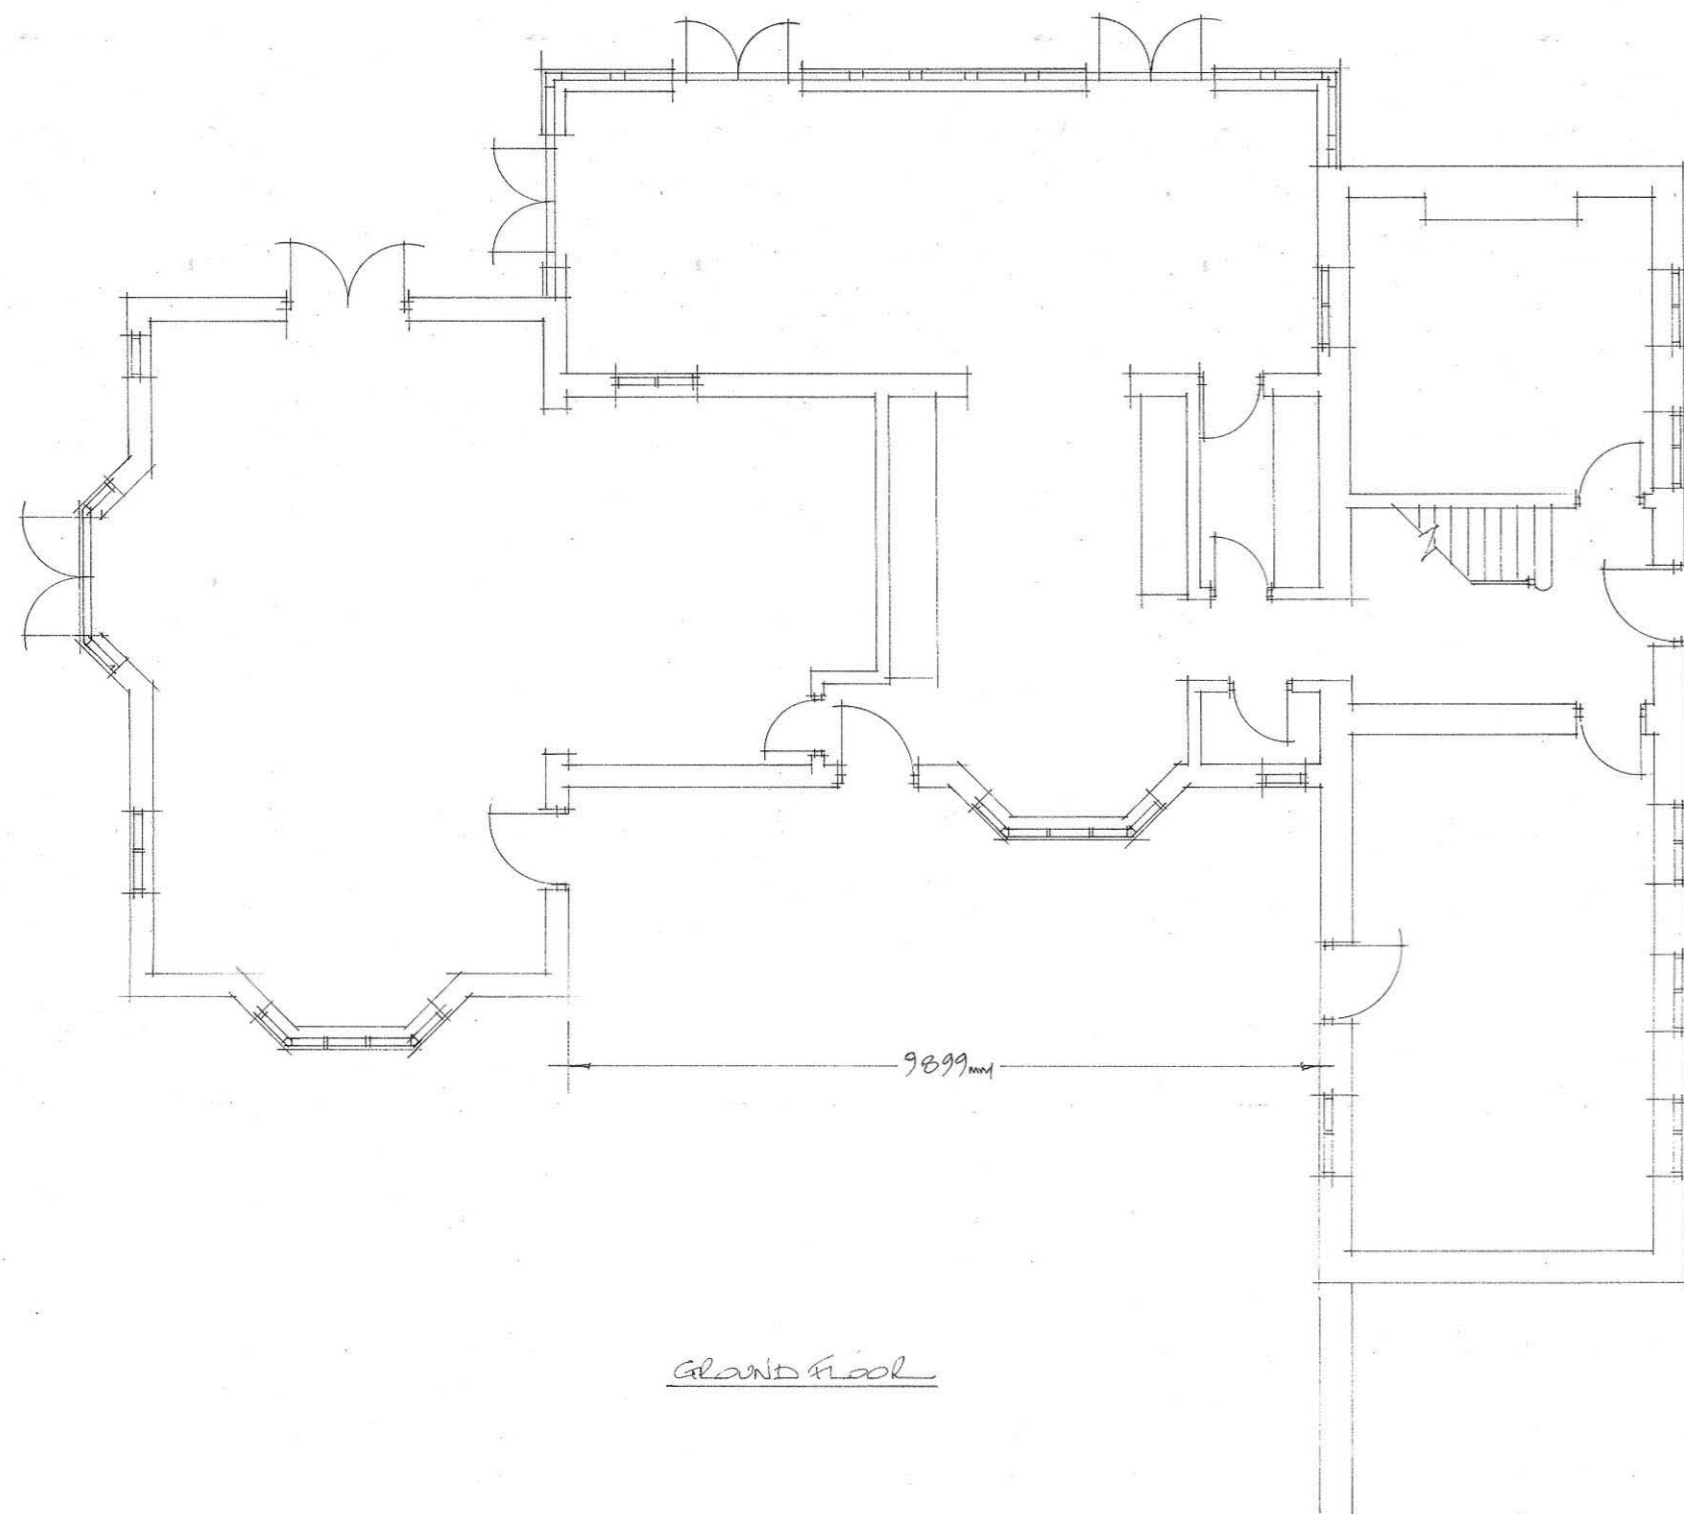


GROUND FLOOR

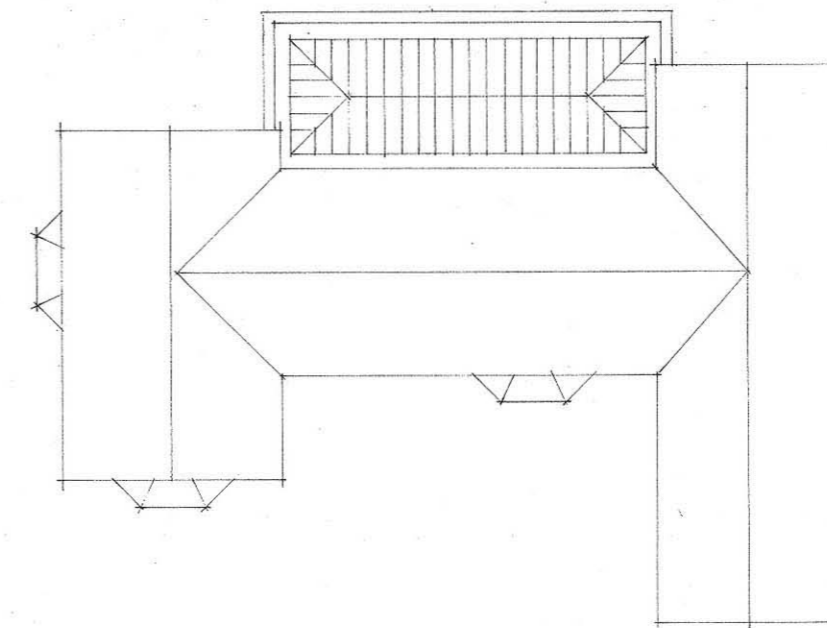

ROOF PLAN @ 1:100

1M @ 1:100
5M @ 1:500
2M @ 1:50
50M @ 1:1250

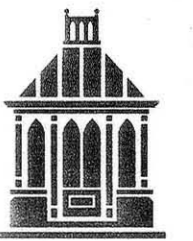

VALE
GARDEN
HOUSES
LTD

LONDONTHORPE ROAD
GRANTHAM
LINCOLNSHIRE, NG31 9SJ
TEL: 01476 564483 FAX: 01476 578555

NOTE:
BASEWORKS ARE TO BE SET OUT ONLY TO FOUNDATION DRAWINGS. CONTRACTORS AND ERECTORS MUST VERIFY ALL DIMENSIONS ON SITE BEFORE WORK COMMENCES.

THIS DRAWING, ITS DESIGN AND APPLICATION TO SITE, AND ITS COMPONENTS REMAINS THE PROPERTY OF VALE GARDEN HOUSES LTD. AND MAY NOT BE REPRODUCED IN ANY WAY WITHOUT PRIOR CONSENT

Rev	Date:	Details:

Client:
M.K.A.
STIMPSON

Address:
"TALL TREES"
33 MAIN STREET
FORBESNORTH
NORTHAMPTONSHIRE
PE2 5HZ

Scale: 1:100 @ A2 Date: 13th July '21

Drawn By: Checked By:

Drawing:
EXISTING

Drawing No.
A20 13290 / P1