


NOTES  
 THIS DRAWING IS FOR PLANNING USE ONLY.  
 STRUCTURE AND BUILDING CONTROL  
 APPROVAL IS REQUIRED BEFORE  
 COMMENCEMENT OF ANY BUILDING  
 WORKS. DO NOT REPRODUCE THIS  
 DRAWING WITHOUT PERMISSION. THIS  
 DRAWING IS SUBJECT TO COPYRIGHT .

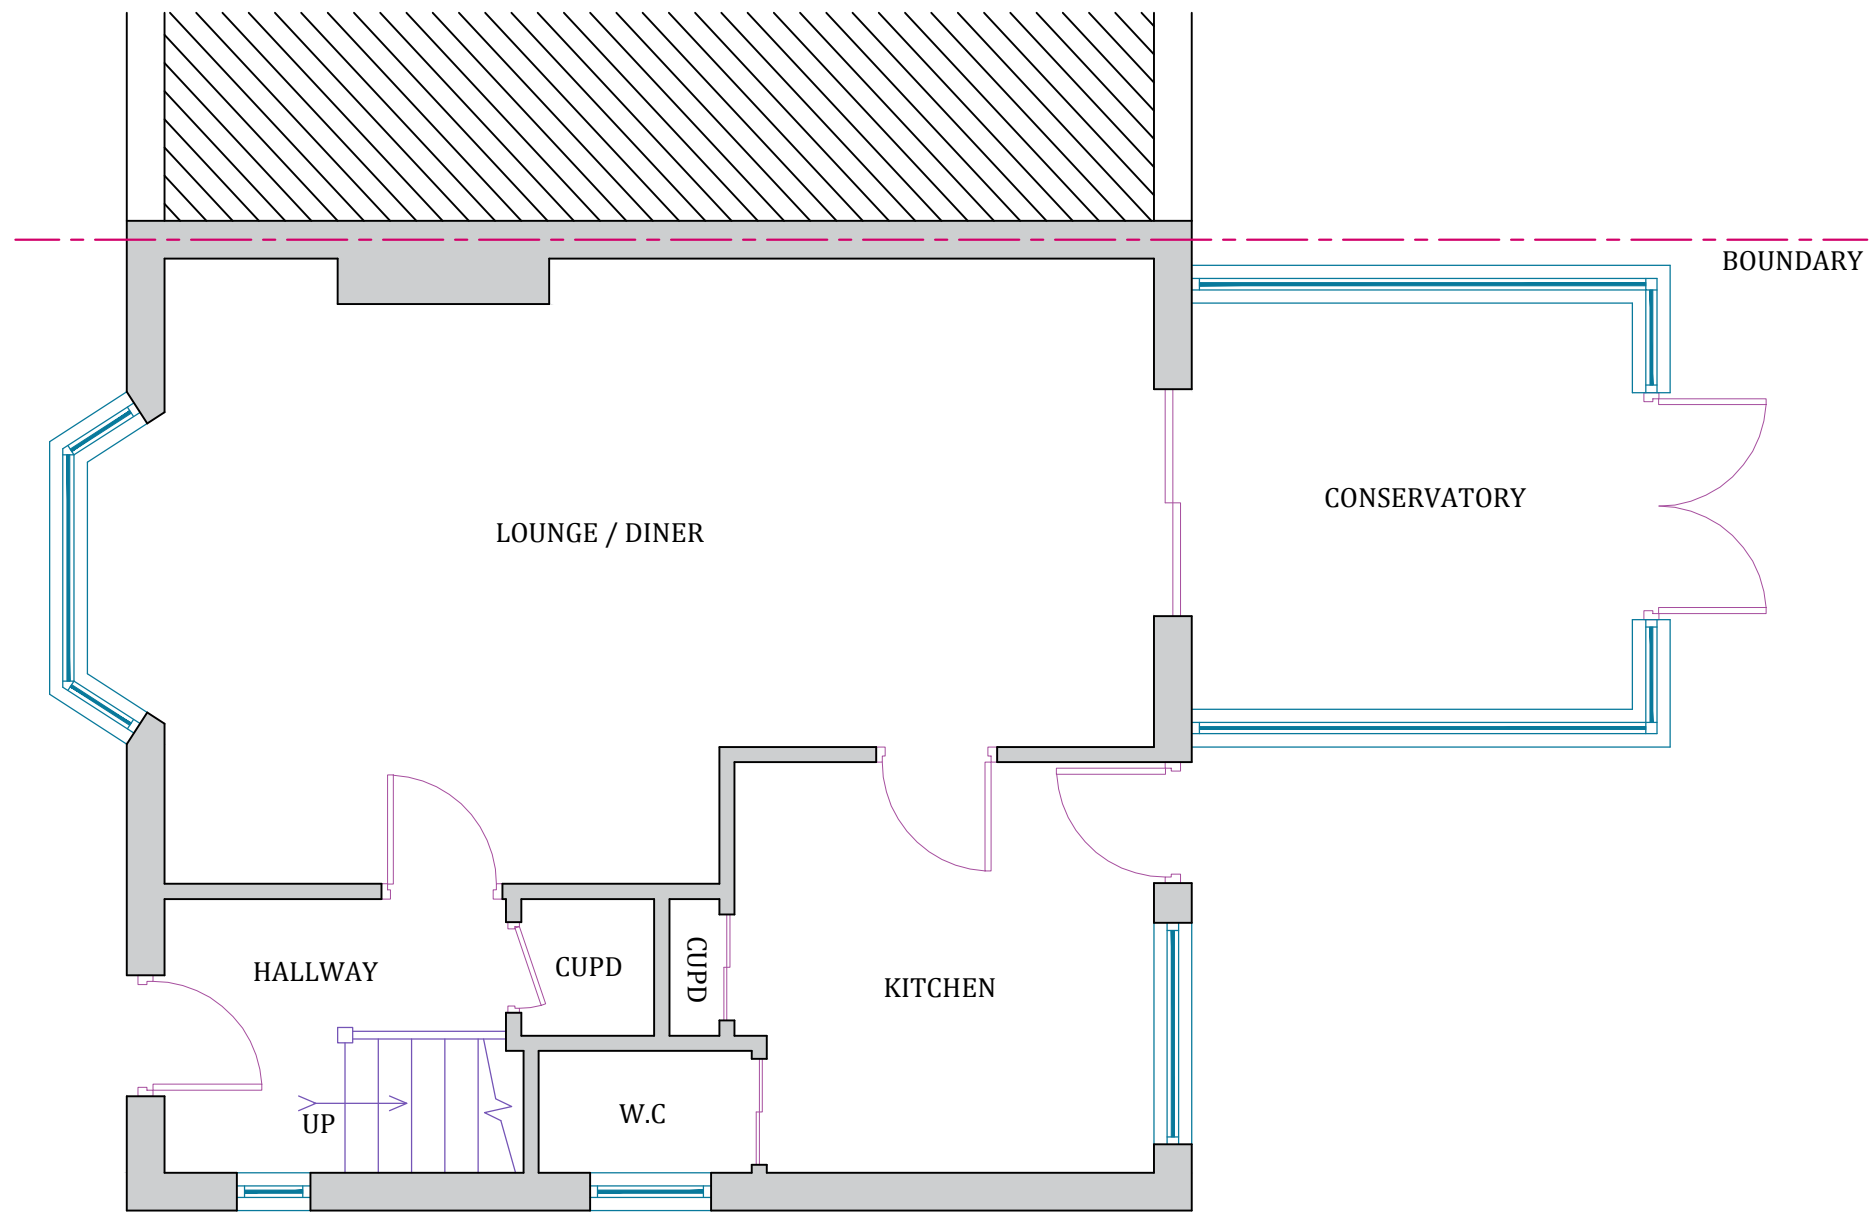

**EXISTING GROUND FLOOR PLAN**



**THE LOFT CONVERTER**

The Loft Converter (City) Ltd  
 33 East Barent road New barnet EN4 8RN  
 info@theloftconverter.com  
 www.theloftconverter.com  
 Mobile: 07525041120  
 Tel:0208 361 7458

Client  
 11 WINDMORE AVENUE  
 EN6 3BE

Drawing Title  
**EXISTING GROUND FLOOR PLAN**

Scale 1:50	Date 08/06/2021	Checked AZ	Drawn By AZ
Drawing Number D01			Revision

**Bringing TLC to your home**