



NOTES
 THIS DRAWING IS FOR PLANNING USE ONLY.
 STRUCTURE AND BUILDING CONTROL
 APPROVAL IS REQUIRED BEFORE
 COMMENCEMENT OF ANY BUILDING
 WORKS. DO NOT REPRODUCE THIS
 DRAWING WITHOUT PERMISSION. THIS
 DRAWING IS SUBJECT TO COPYRIGHT.

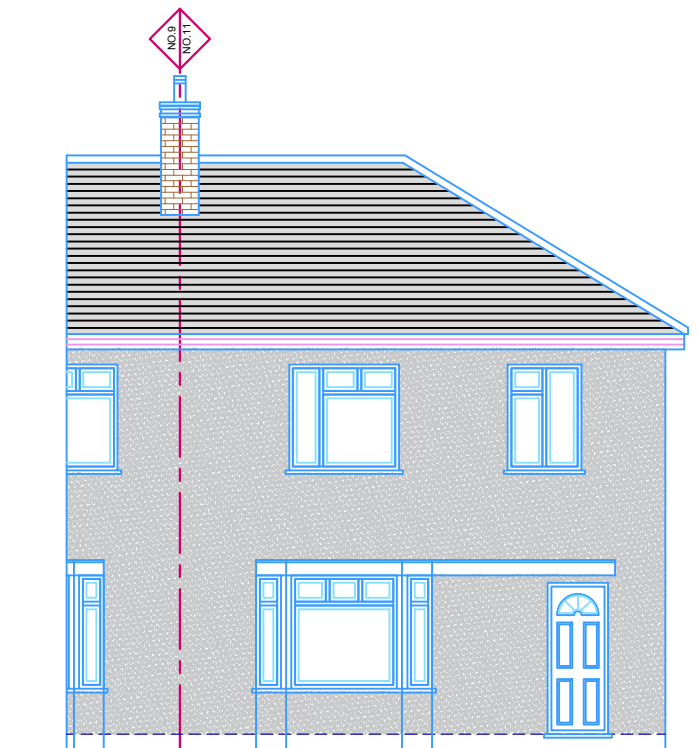


EXISTING FRONT ELEVATION

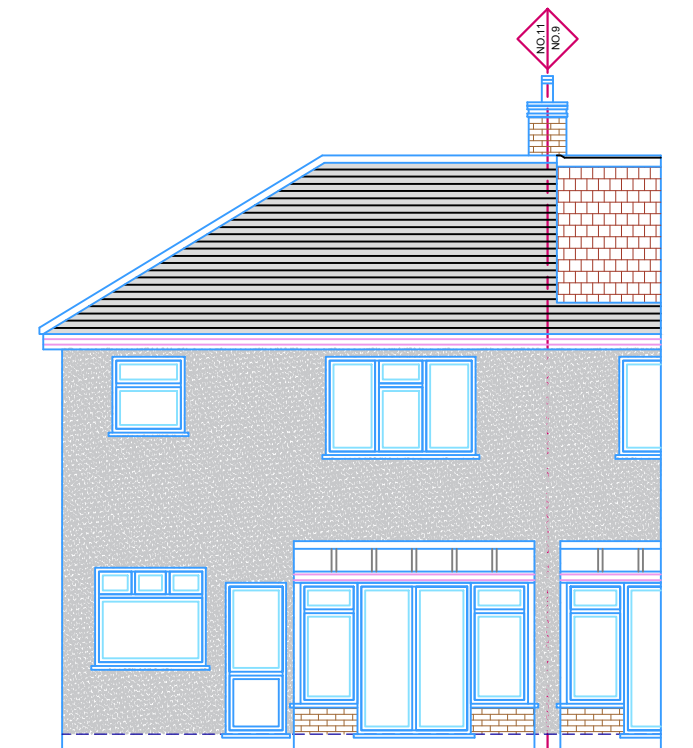

EXISTING REAR ELEVATION



EXISTING ELEVATION SIDE A

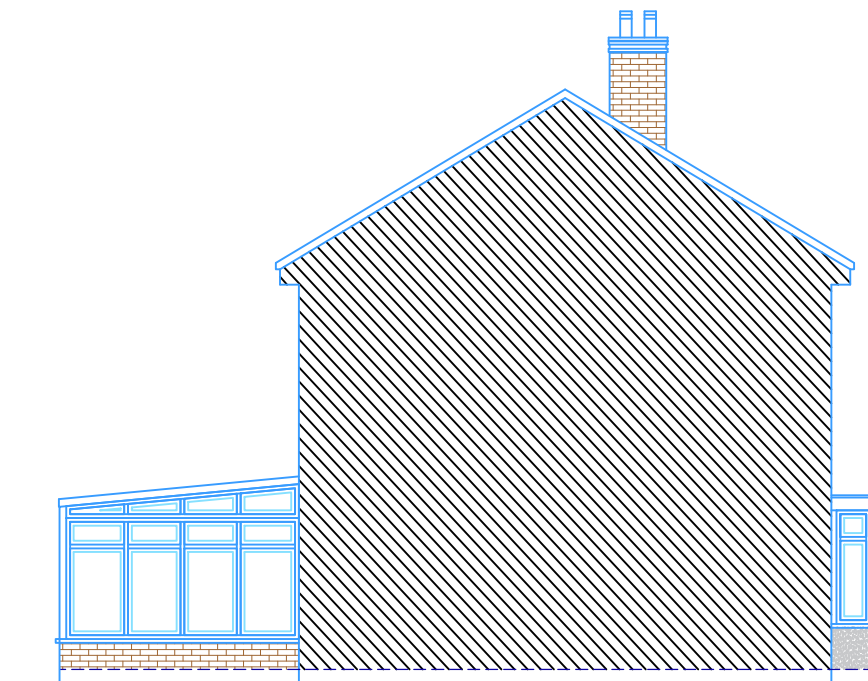

EXISTING ELEVATION SIDE B



THE LOFT CONVERTER

The Loft Converter (City) Ltd
 33 East Barent road New barnet EN4 8RN
 info@theloftconverter.com
 www.theloftconverter.com
 Mobile: 07525041120
 Tel: 0208 361 7458

Client
**11 WINDMORE AVENUE
 EN6 3BE**

Drawing Title
EXISTING ELEVATIONS

Scale 1:100	Date 08/06/2021	Checked AZ	Drawn By AZ
----------------	--------------------	---------------	----------------

Drawing Number D07	Revision
-----------------------	----------



Bringing TLC to your home