



NOTES
 THIS DRAWING IS FOR PLANNING USE ONLY.
 STRUCTURE AND BUILDING CONTROL
 APPROVAL IS REQUIRED BEFORE
 COMMENCEMENT OF ANY BUILDING
 WORKS. DO NOT REPRODUCE THIS
 DRAWING WITHOUT PERMISSION. THIS
 DRAWING IS SUBJECT TO COPYRIGHT .

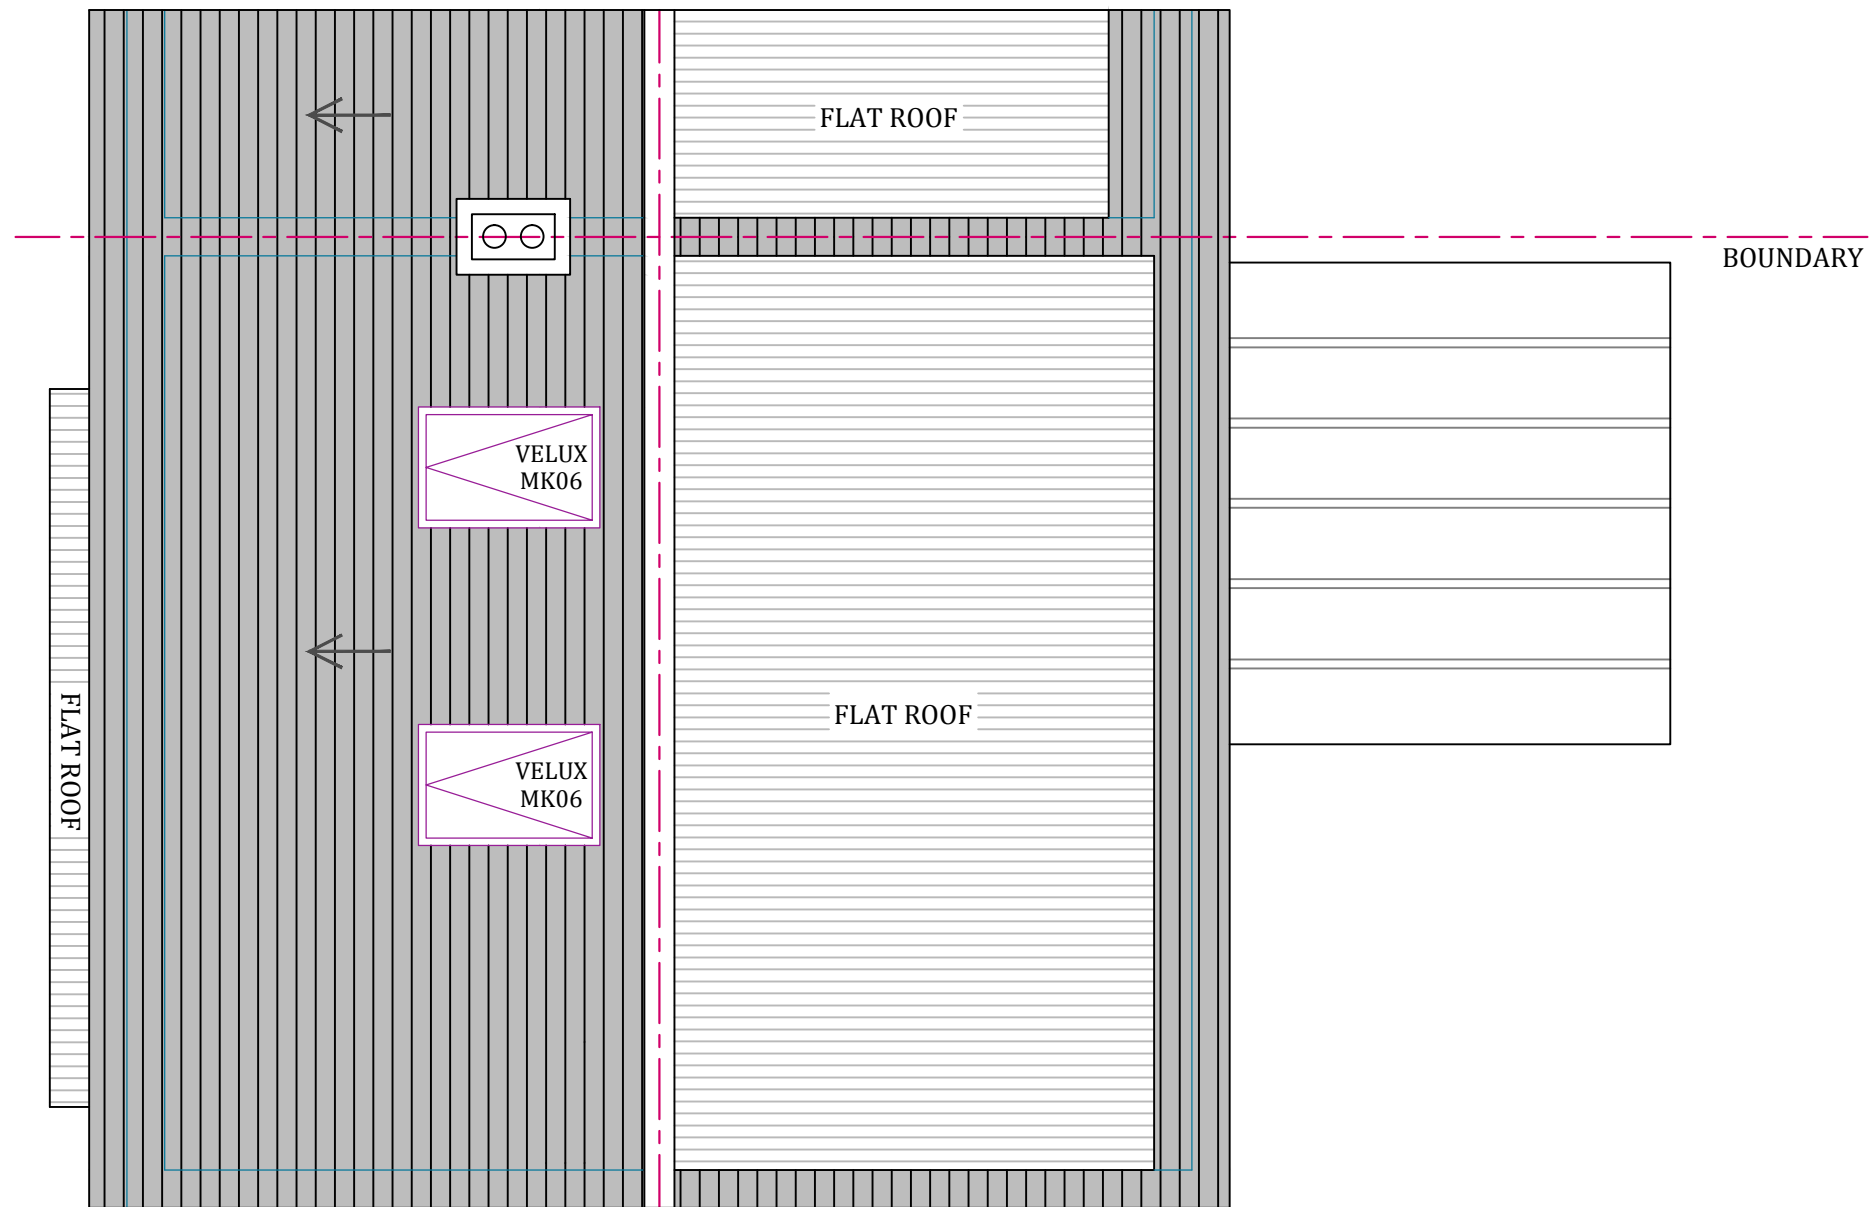

PROPOSED ROOF PLAN

 

THE LOFT CONVERTER

The Loft Converter (City) Ltd
 33 East Barent road New barnet EN4 8RN
 info@theloftconverter.com
 www.theloftconverter.com
 Mobile: 07525041120
 Tel: 0208 361 7458

Client
 11 WINDMORE AVENUE
 EN6 3BE

Drawing Title
PROPOSED ROOF PLAN

Scale 1:50	Date 08/06/2021	Checked AZ	Drawn By AZ
---------------	--------------------	---------------	----------------

Drawing Number D06	Revision
-----------------------	----------

Bringing TLC to your home