
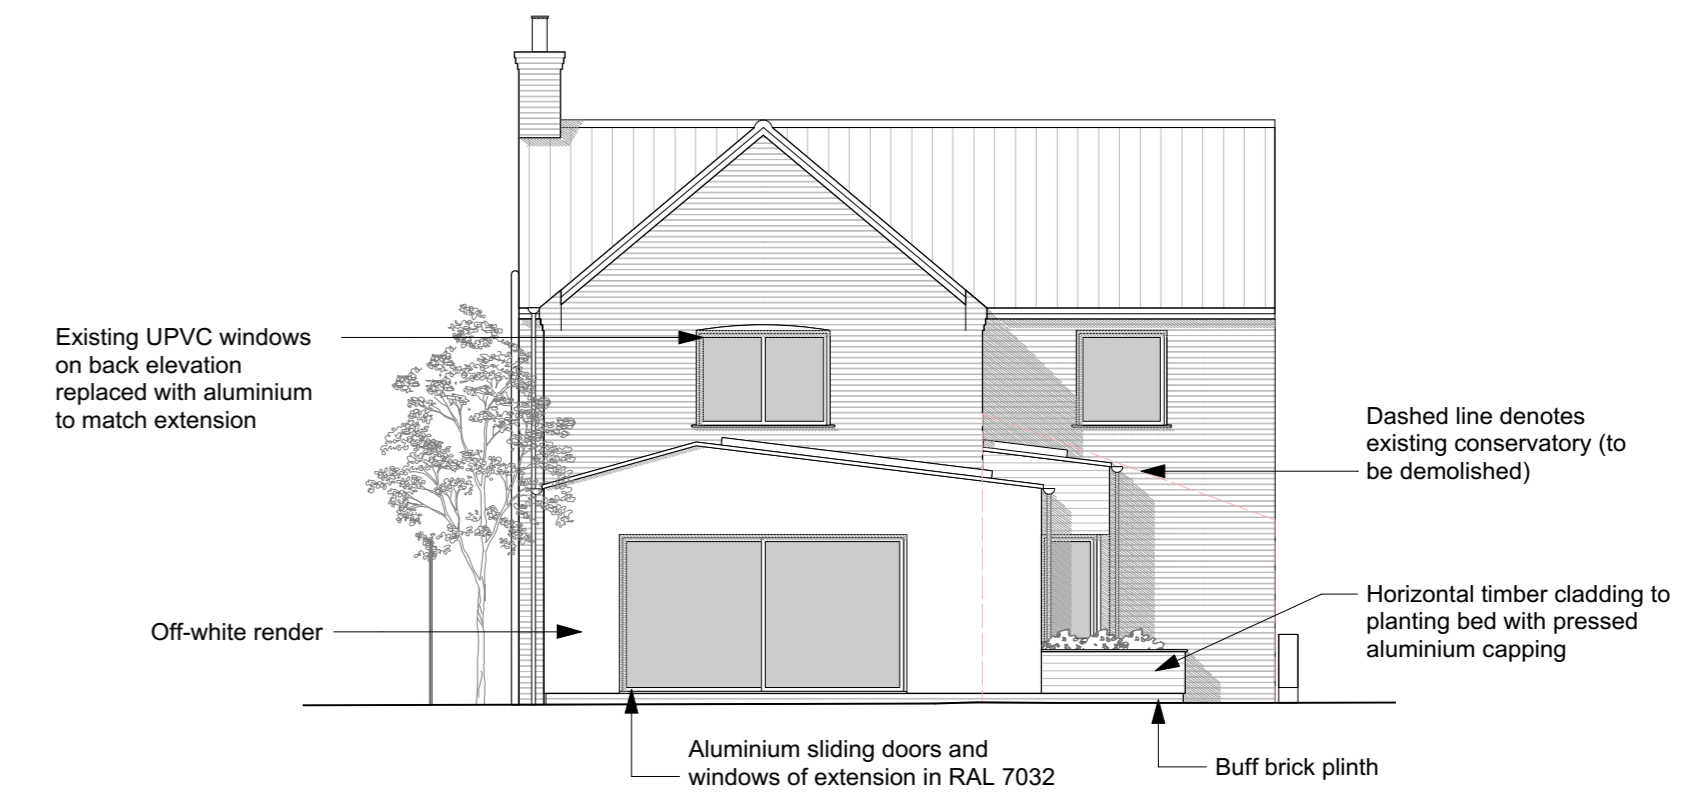
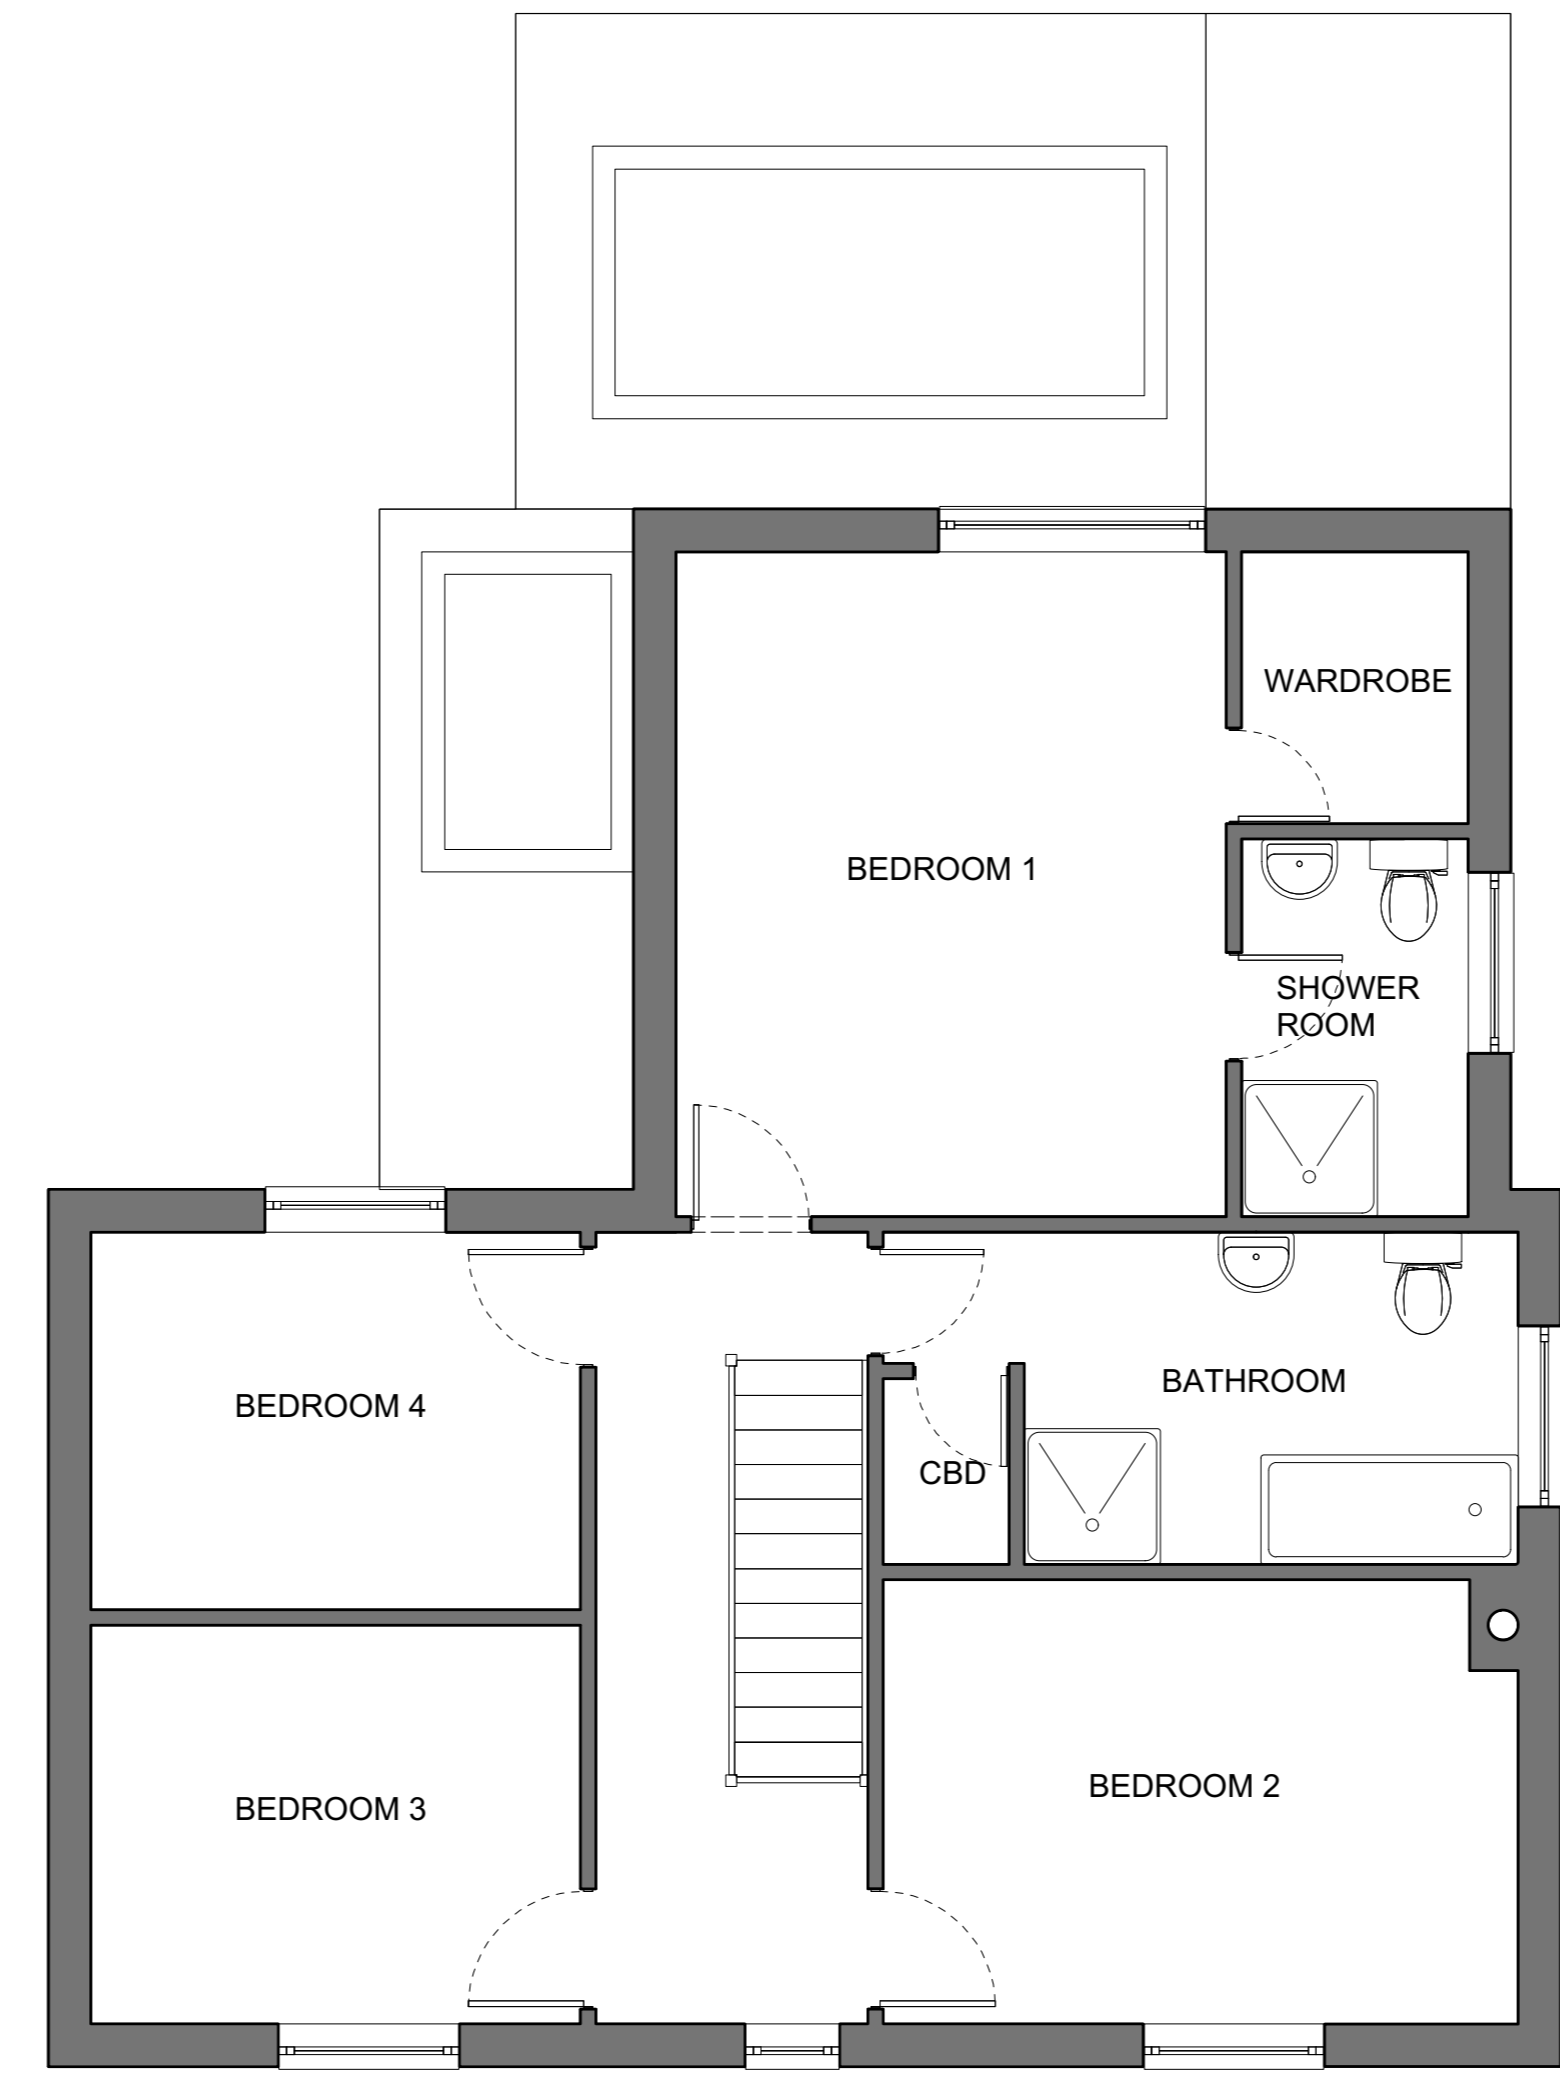


- LEGEND**
- Existing walls to be retained
 - New walls to be constructed
 - Existing walls to be removed

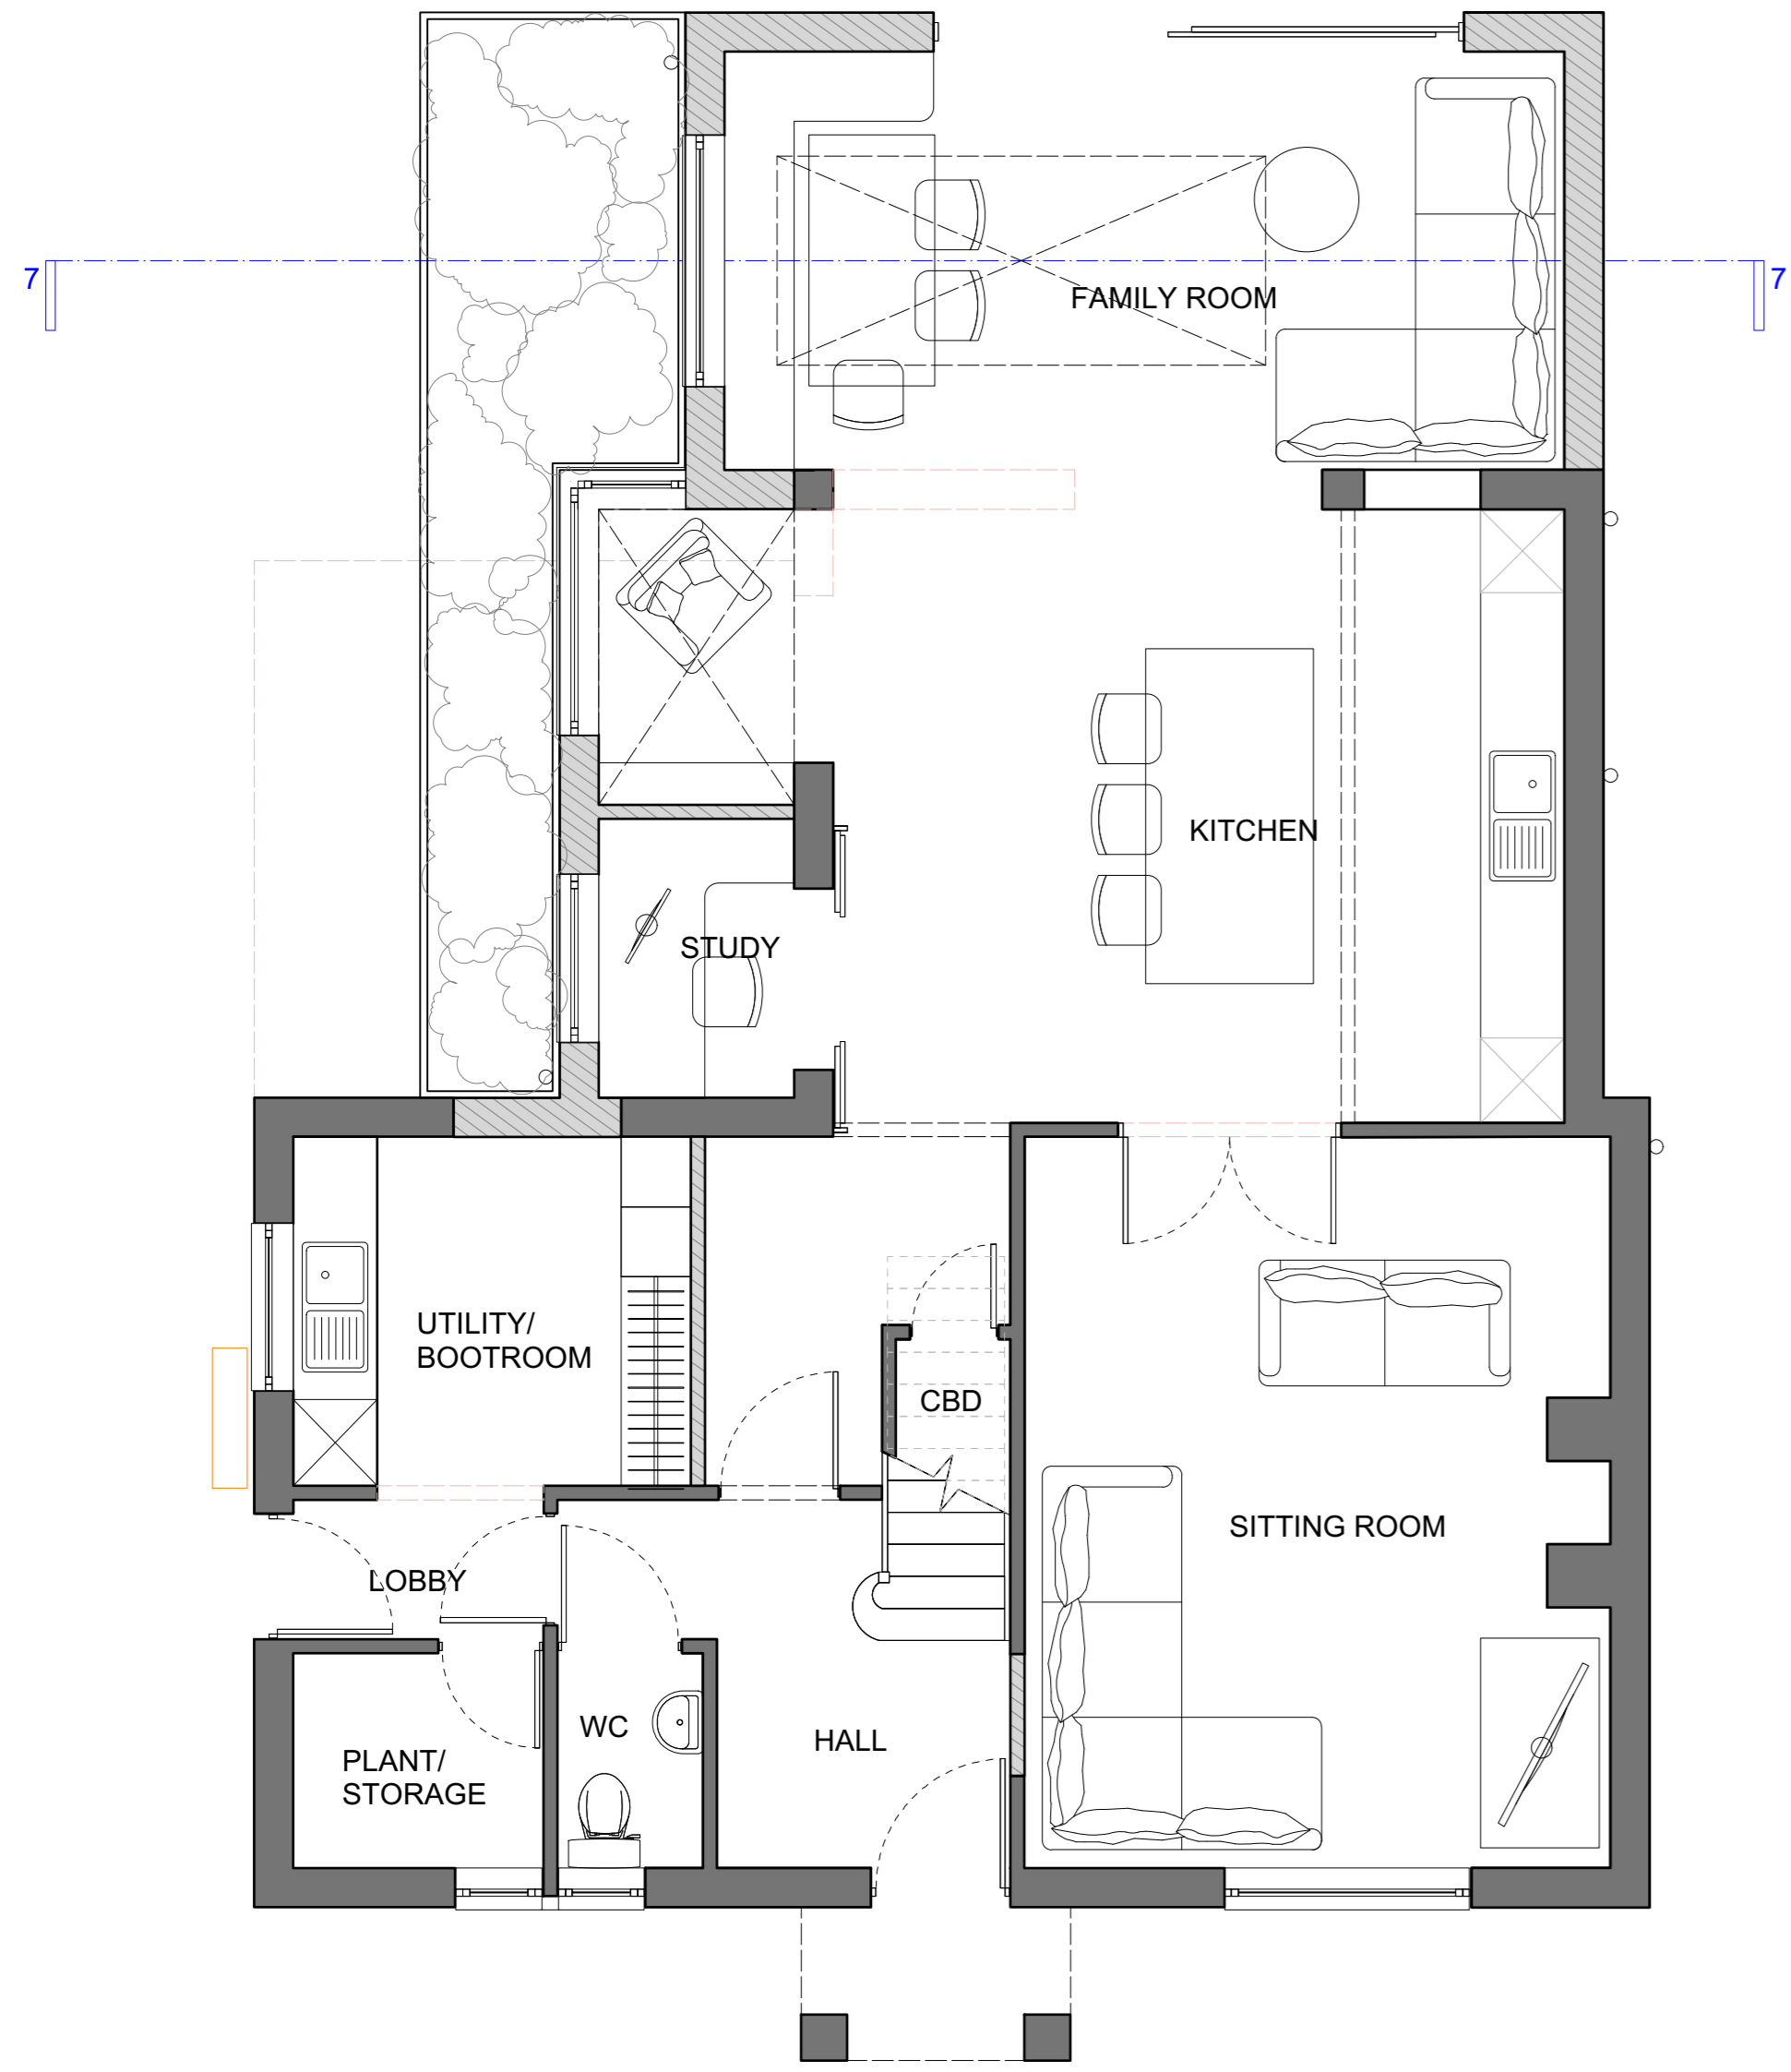

Job Title
RENOVATION AND EXTENSION
ABBEY FIELDS, WEST DEREHAM

Drawing Title
PROPOSED FLOOR PLANS,
ELEVATIONS & SECTION

Date: 07.07.21	Sheet Size: VAR. @ A1	Drawn By: GS
Job no: 2104	Draw no: PP.1100	Rev: A

PLANNING