



1 EXISTING GROUND FLOOR PLAN  
1:50



2 EXISTING FIRST FLOOR PLAN  
1:50

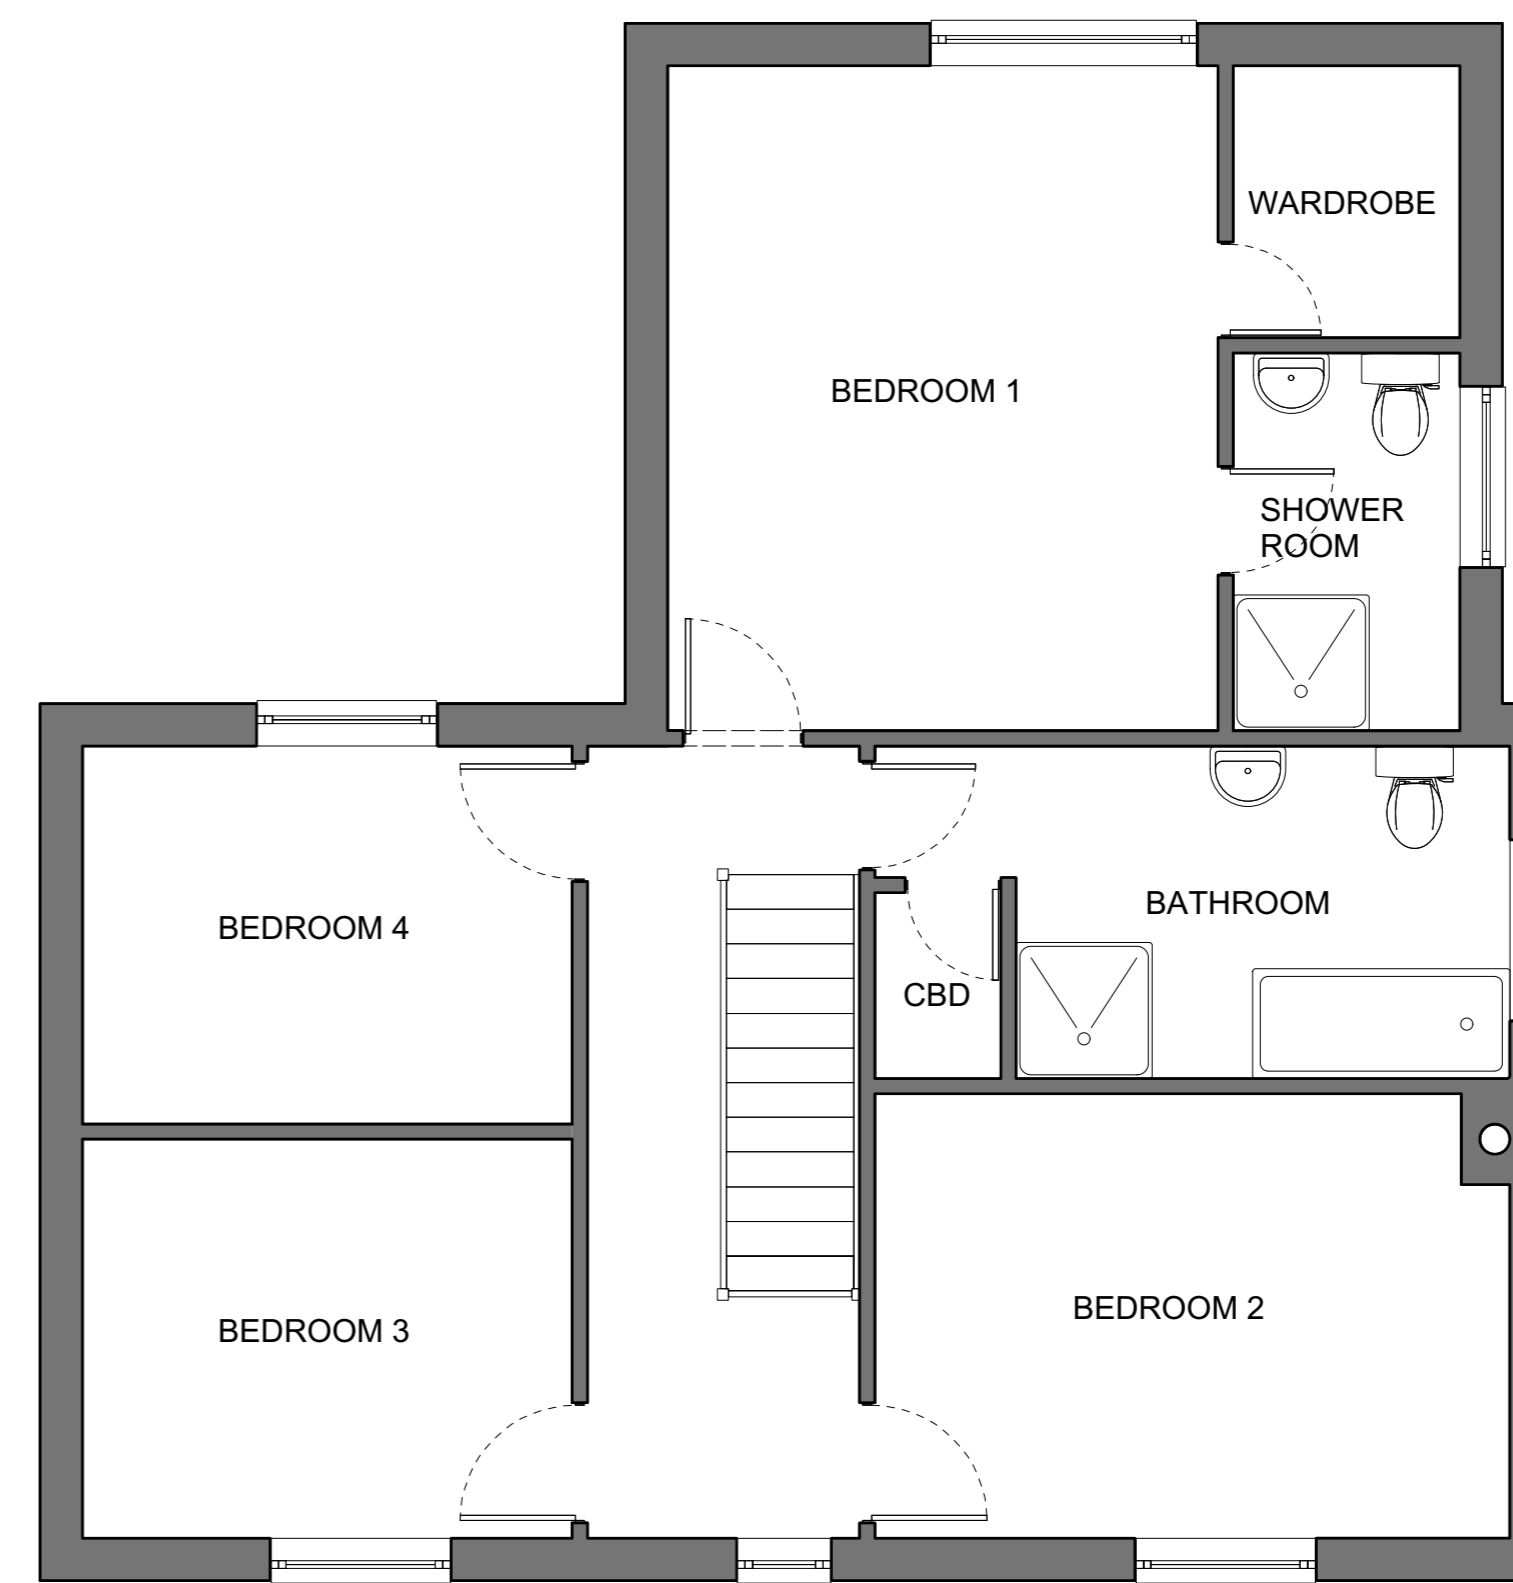

3 EXISTING FRONT (EAST) ELEVATION  
1:100

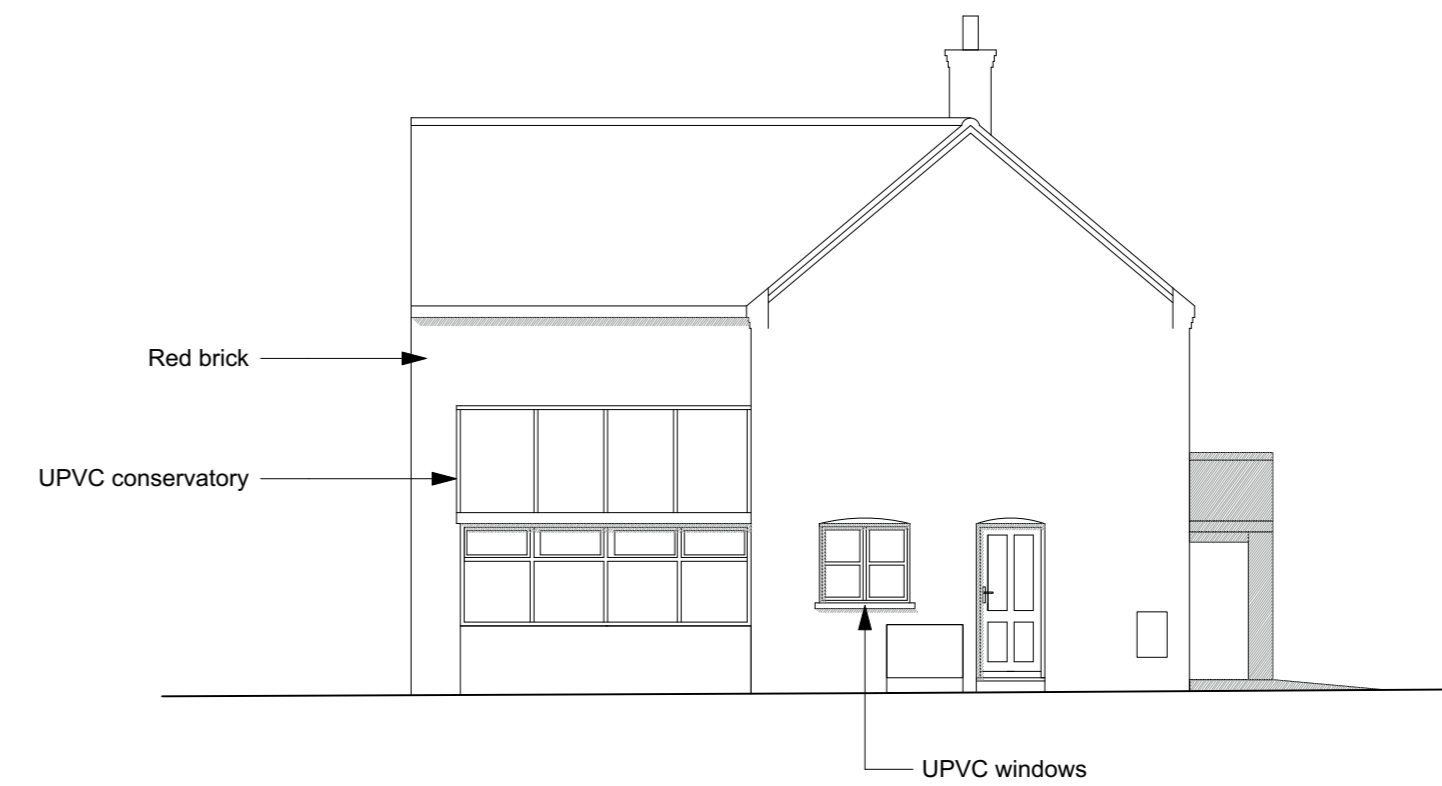

5 EXISTING SIDE (SOUTH) ELEVATION  
1:100



4 EXISTING BACK (WEST) ELEVATION  
1:100



6 EXISTING SIDE (NORTH) ELEVATION  
1:100



101485 522000 e hello@lwarchitects.co.uk www.lwarchitects.co.uk

Job Title  
**RENOVATION AND EXTENSION  
ABBAY FIELDS, WEST DEREHAM**

Drawing Title  
**EXISTING GROUND FLOOR  
AND FIRST FLOOR PLANS,  
EXISTING ELEVATIONS**

Date: JUNE 2021	Sheet Size: VAR. @ A1	Drawn By: GS
Job no: 2104	Dwg no: A.100	Rev: B

PLANNING