



Approved Front Elevation
No change

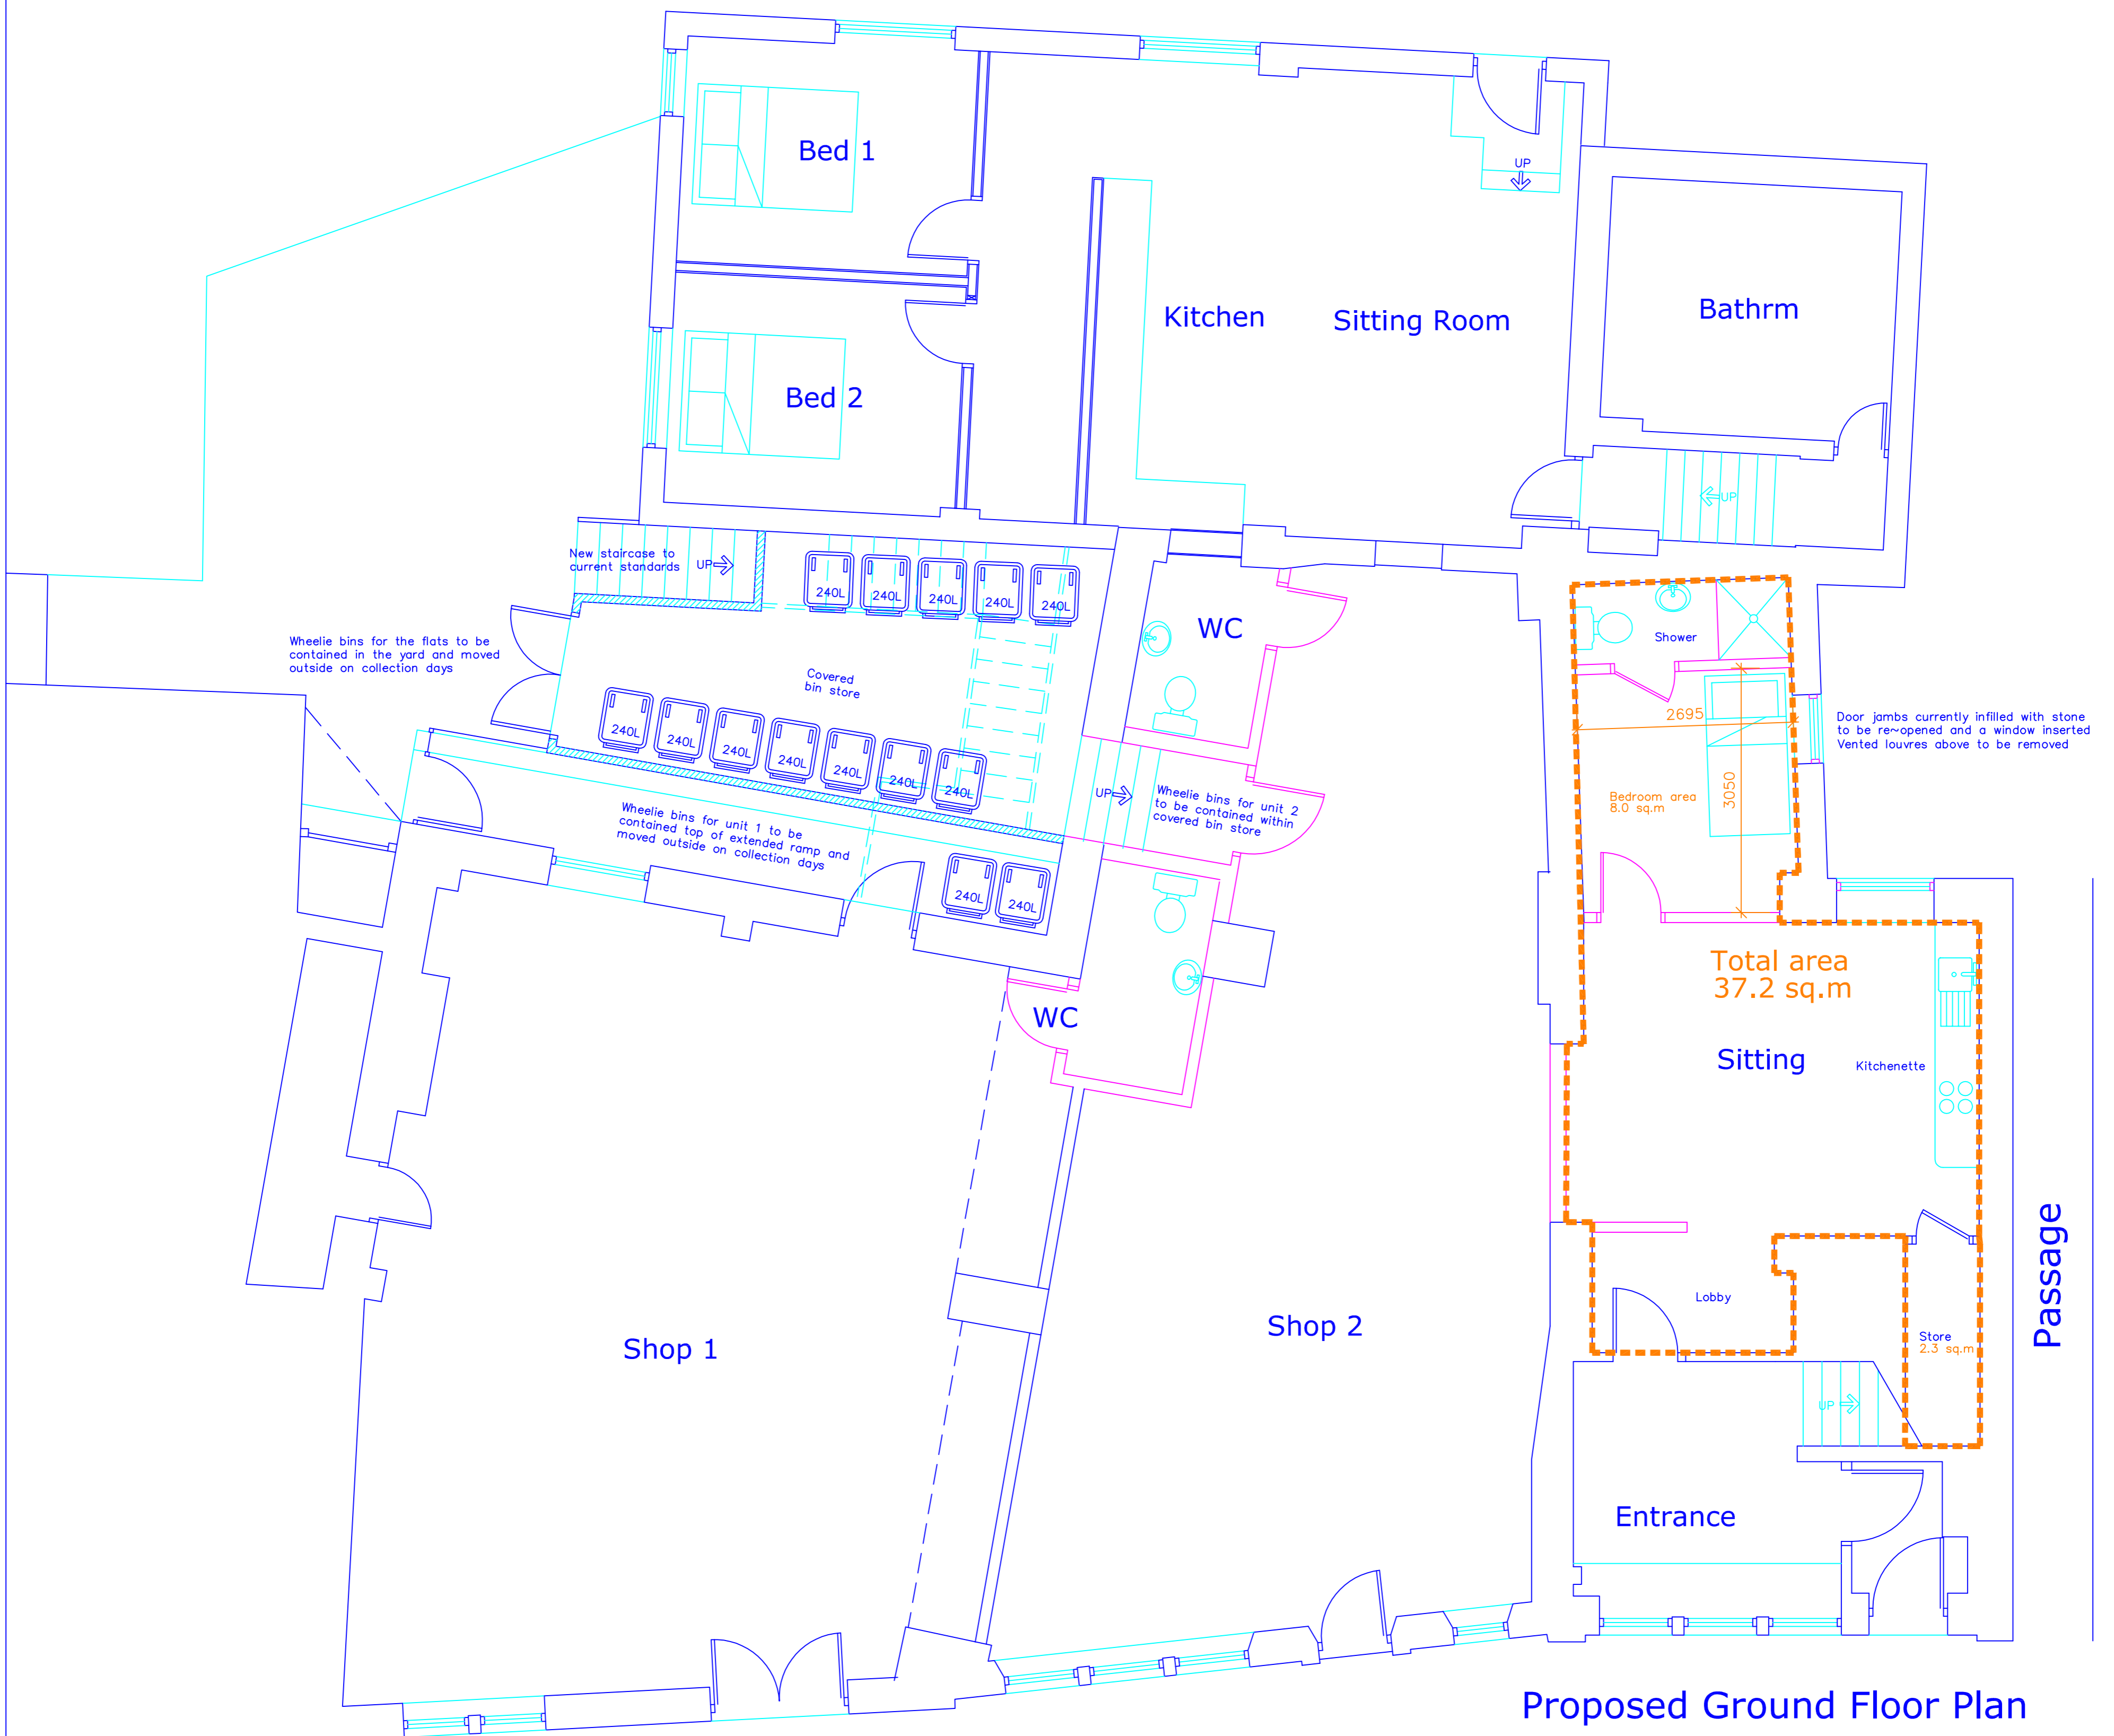

Proposed Ground Floor Plan

A Areas added / extent of bin store shown 19.07.2021

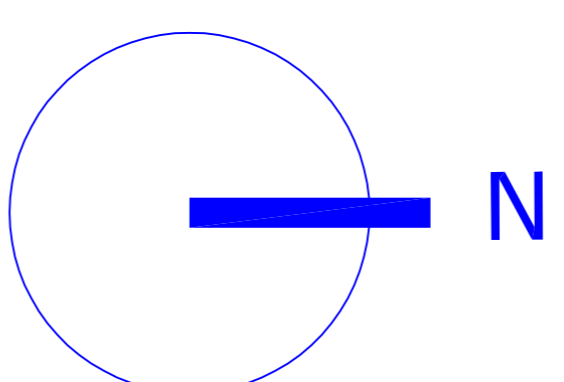

This drawing and design concept is the property of PPY design. It should not be reproduced without written permission

2 Helmshore Road, Hdcombe Village
Ramsbottom, Lancashire BL8 4PA

Gary Dearden BArchons DipArch RIBA
gary@ppy-design.co.uk www.ppy-design.co.uk
T. 01706 822731 M. 07712 669482

0	1	2	3	m
Royal British Legion Club 81 Deardengate Haslingden Rossendale BB4 5SN scale 1:50 @ A1 August 2020 SM2-03A Proposed Ground Floor Plan and Front Elevation PPY design Ltd				