


Proposed Side Elevation/Section

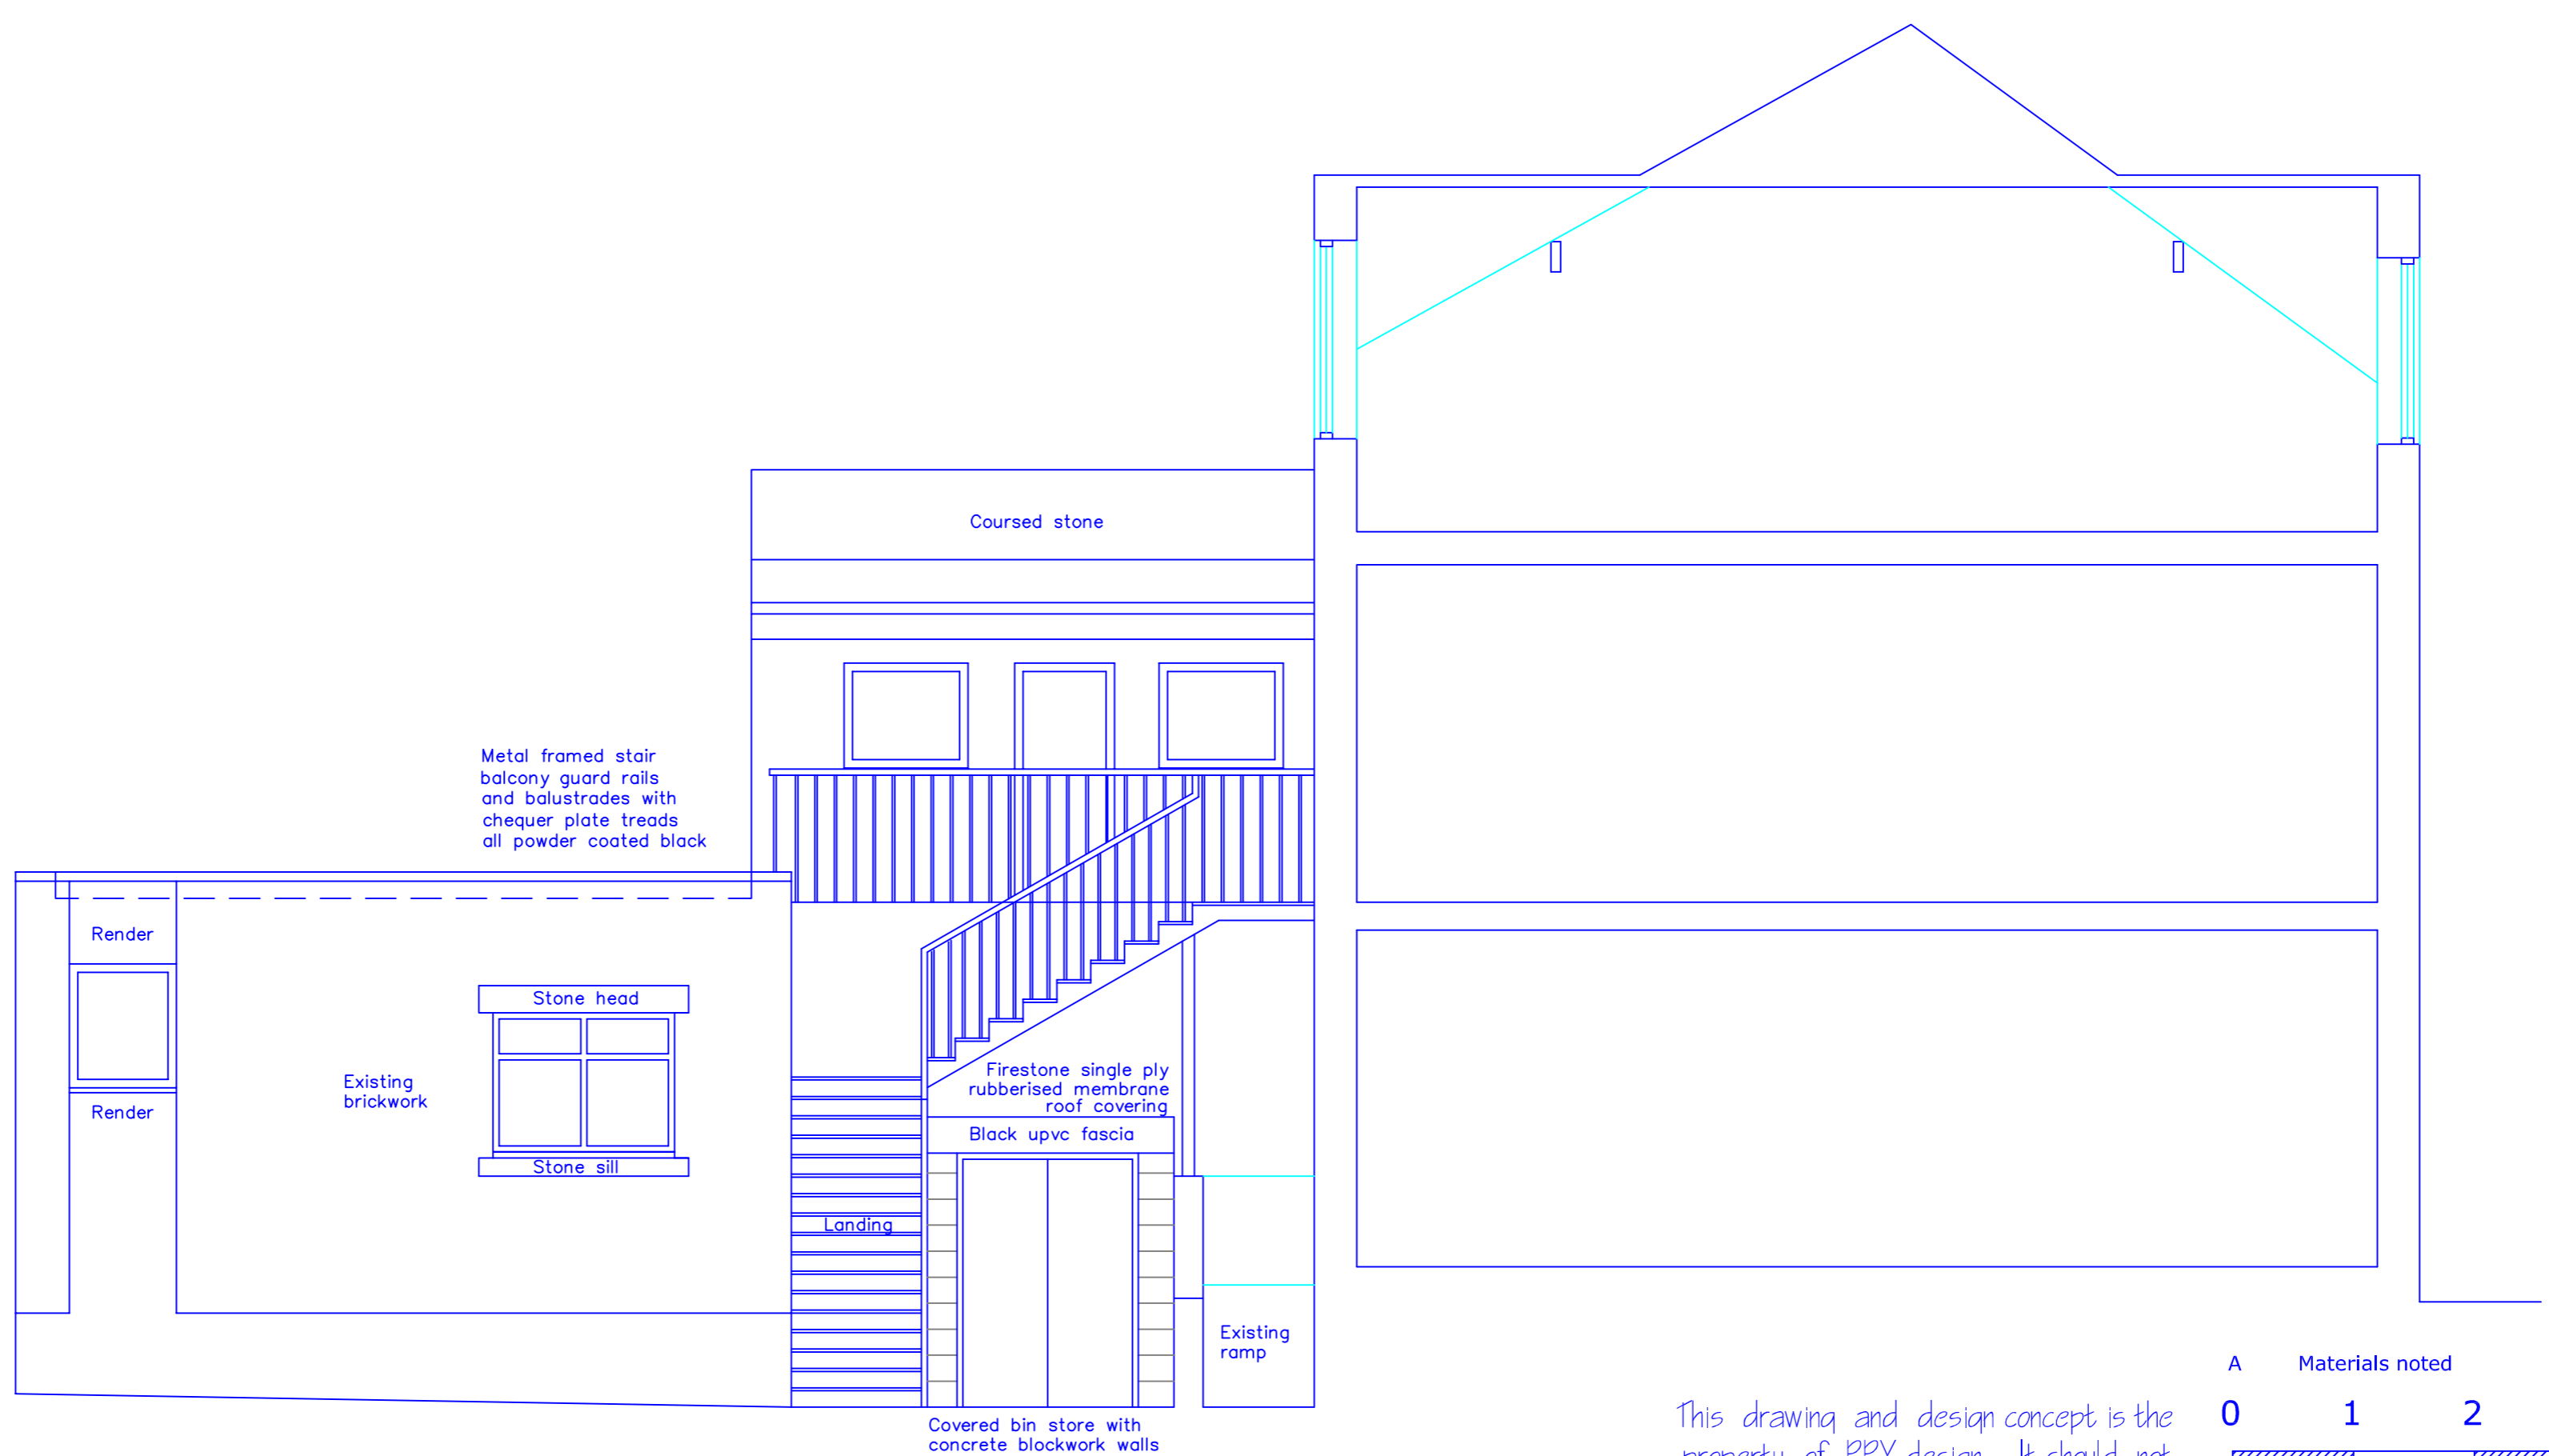

Proposed Rear Elevation

New door sets and window frames to be dark grey upvc



Proposed Side Elevation/Section

This drawing and design concept is the property of PPY design. It should not be reproduced without written permission

2 Helmshore Road, Hdcombe Village  
Ramsbottom, Lancashire BL8 4PA

Gary Dearden BA(hons) DipArch RIBA  
gary@ppy-design.co.uk www.ppy-design.co.uk  
T. 01706 822731 M. 07712 669482

A Materials noted 19.07.2021

0 1 2 3 m

Royal British Legion Club 81 Deardengate Haslingden Rossendale BB4 5SN		scale 1:50 @ A1 July 2021
SM2-04A Proposed Rear Elevations		
PPY design Ltd		