


Existing Side Elevation/Section

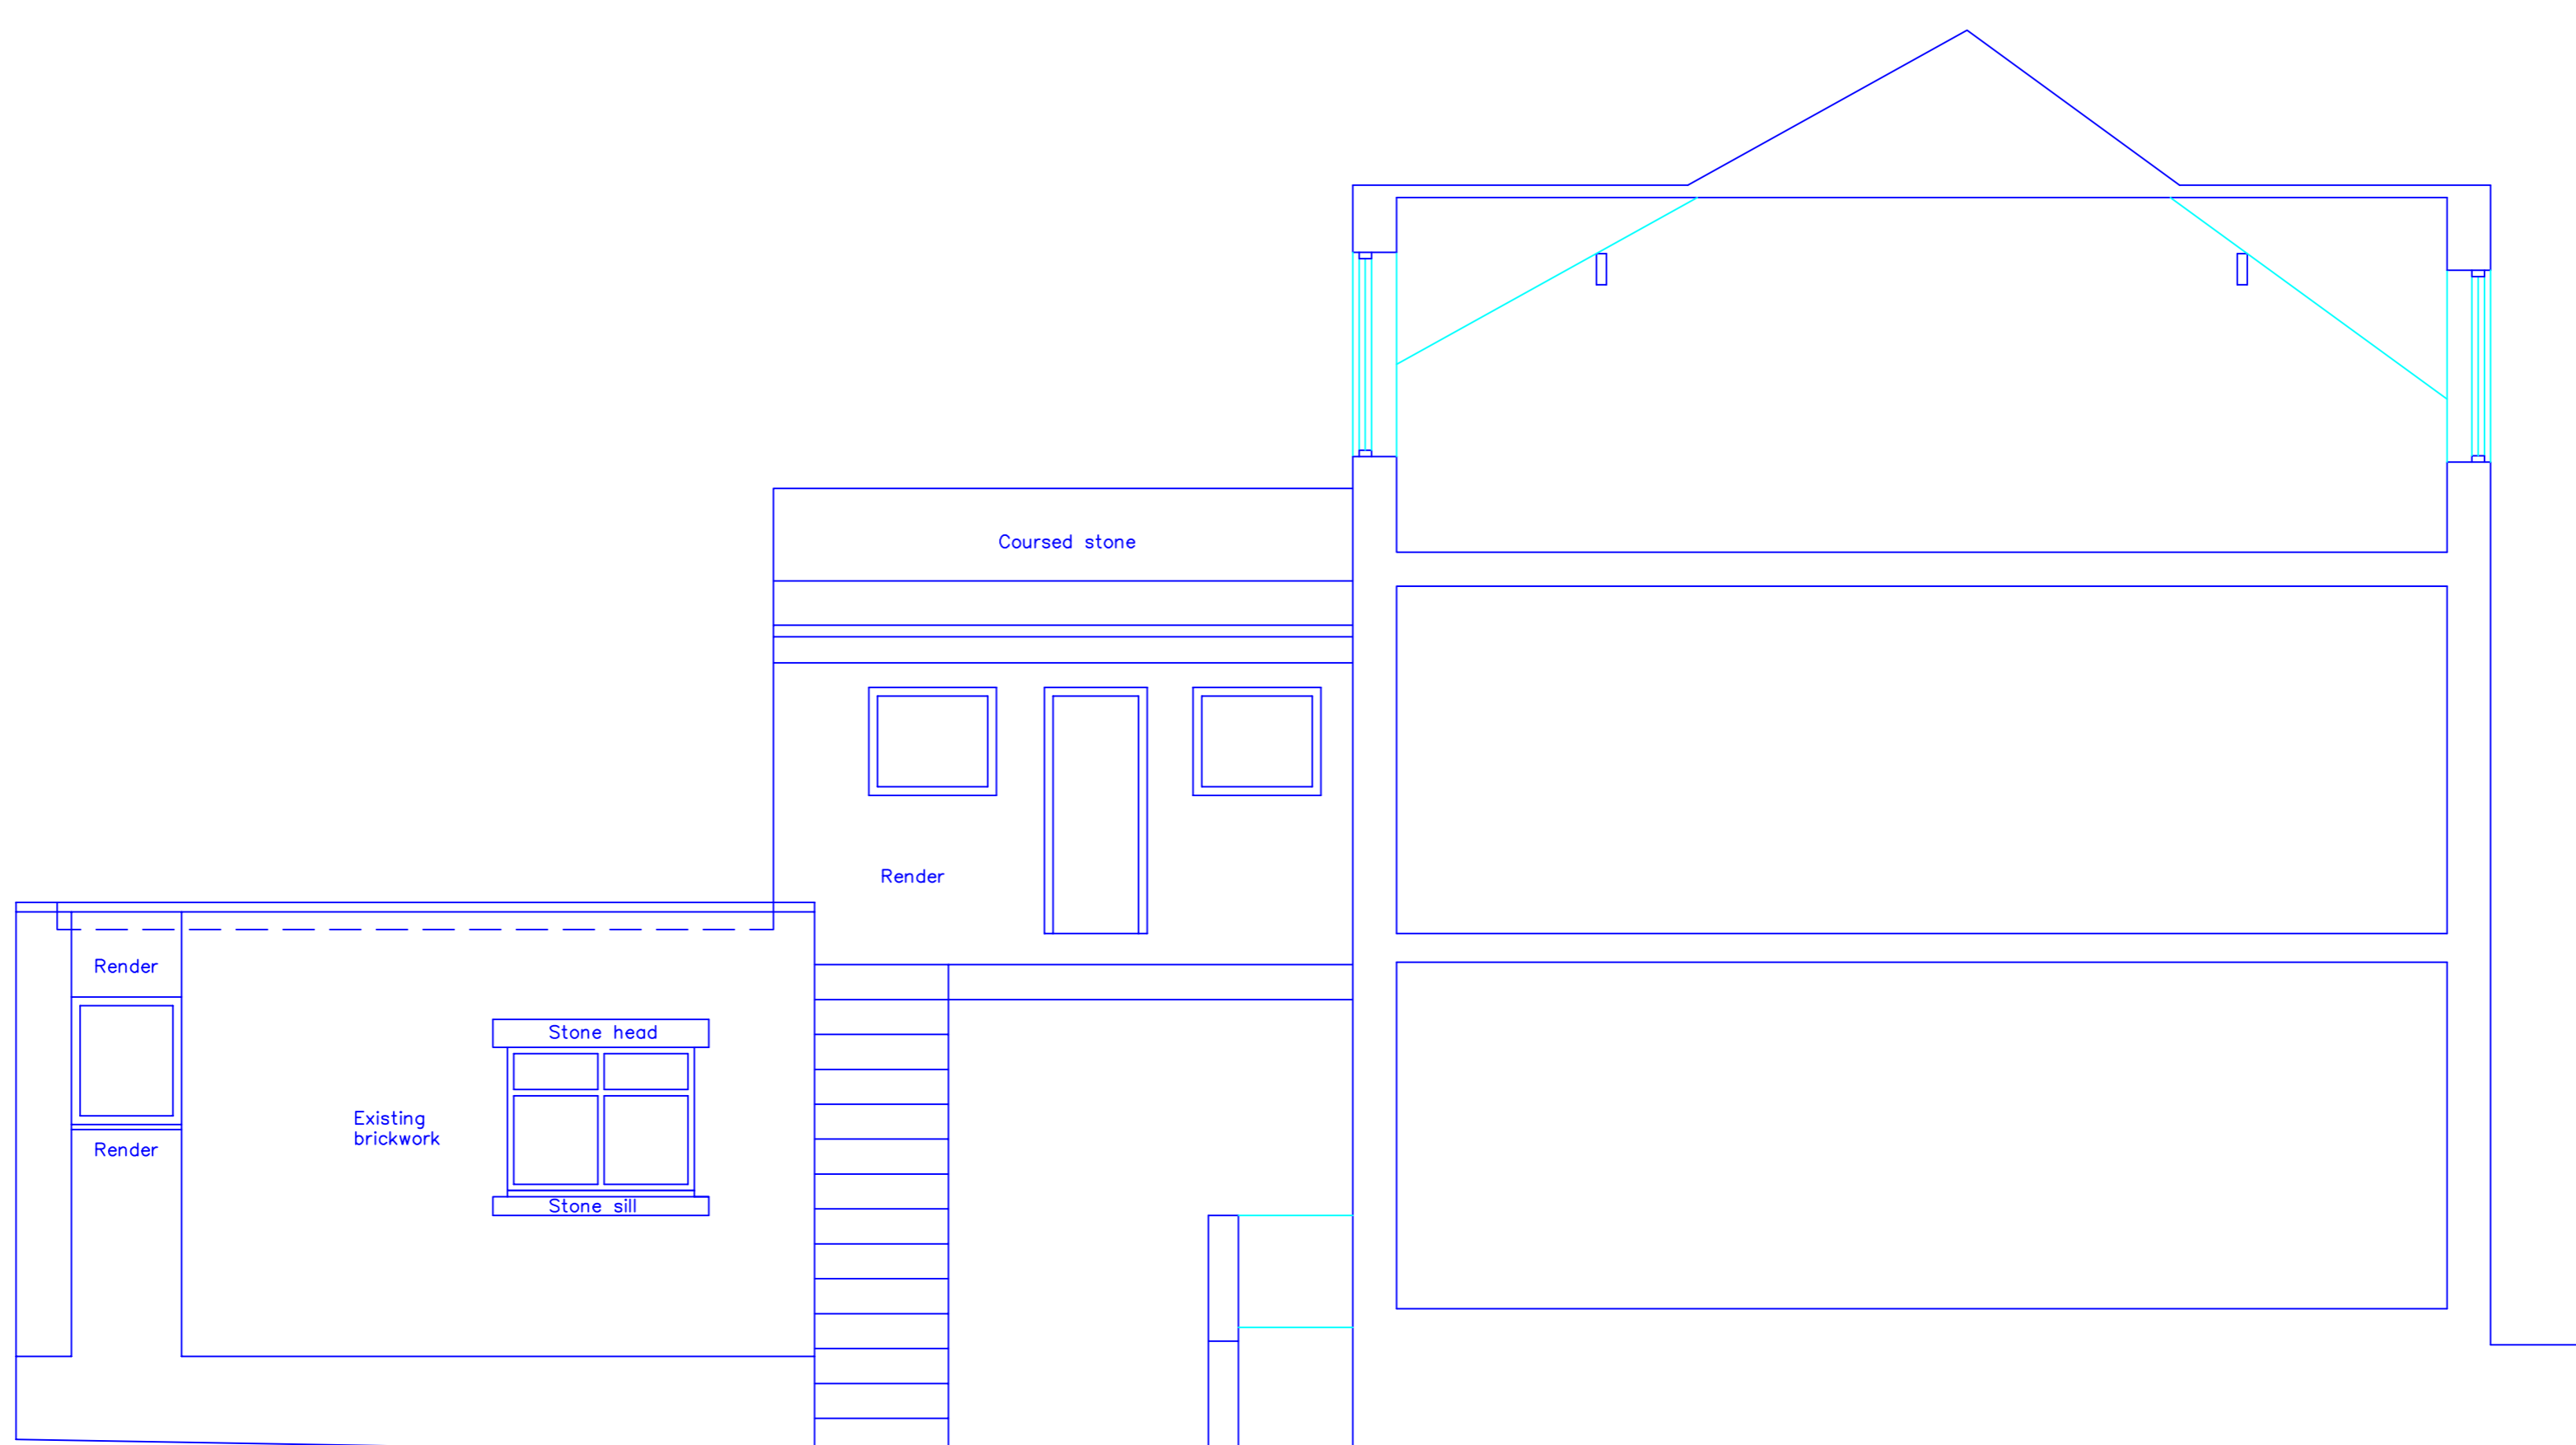

Existing Rear Elevation



Existing Side Elevation/Section

This drawing and design concept is the property of PPY design. It should not be reproduced without written permission

2 Helmshore Road, Hdcambe Village
Ramsbottom, Lancashire BL8 4PA

Gary Dearden BArchons DipArch RIBA
gary@ppy-design.co.uk www.ppy-design.co.uk
T. 01706 822731 M. 07712 669482

0 1 2 3 m

Royal British Legion Club
81 Deardengate
Haslingden
Rossendale
BB4 5SN
scale 1:50 @ A1
August 2020

SM2-02 Existing Rear Elevations

PPY design Ltd