



Approved Front Elevation
No change

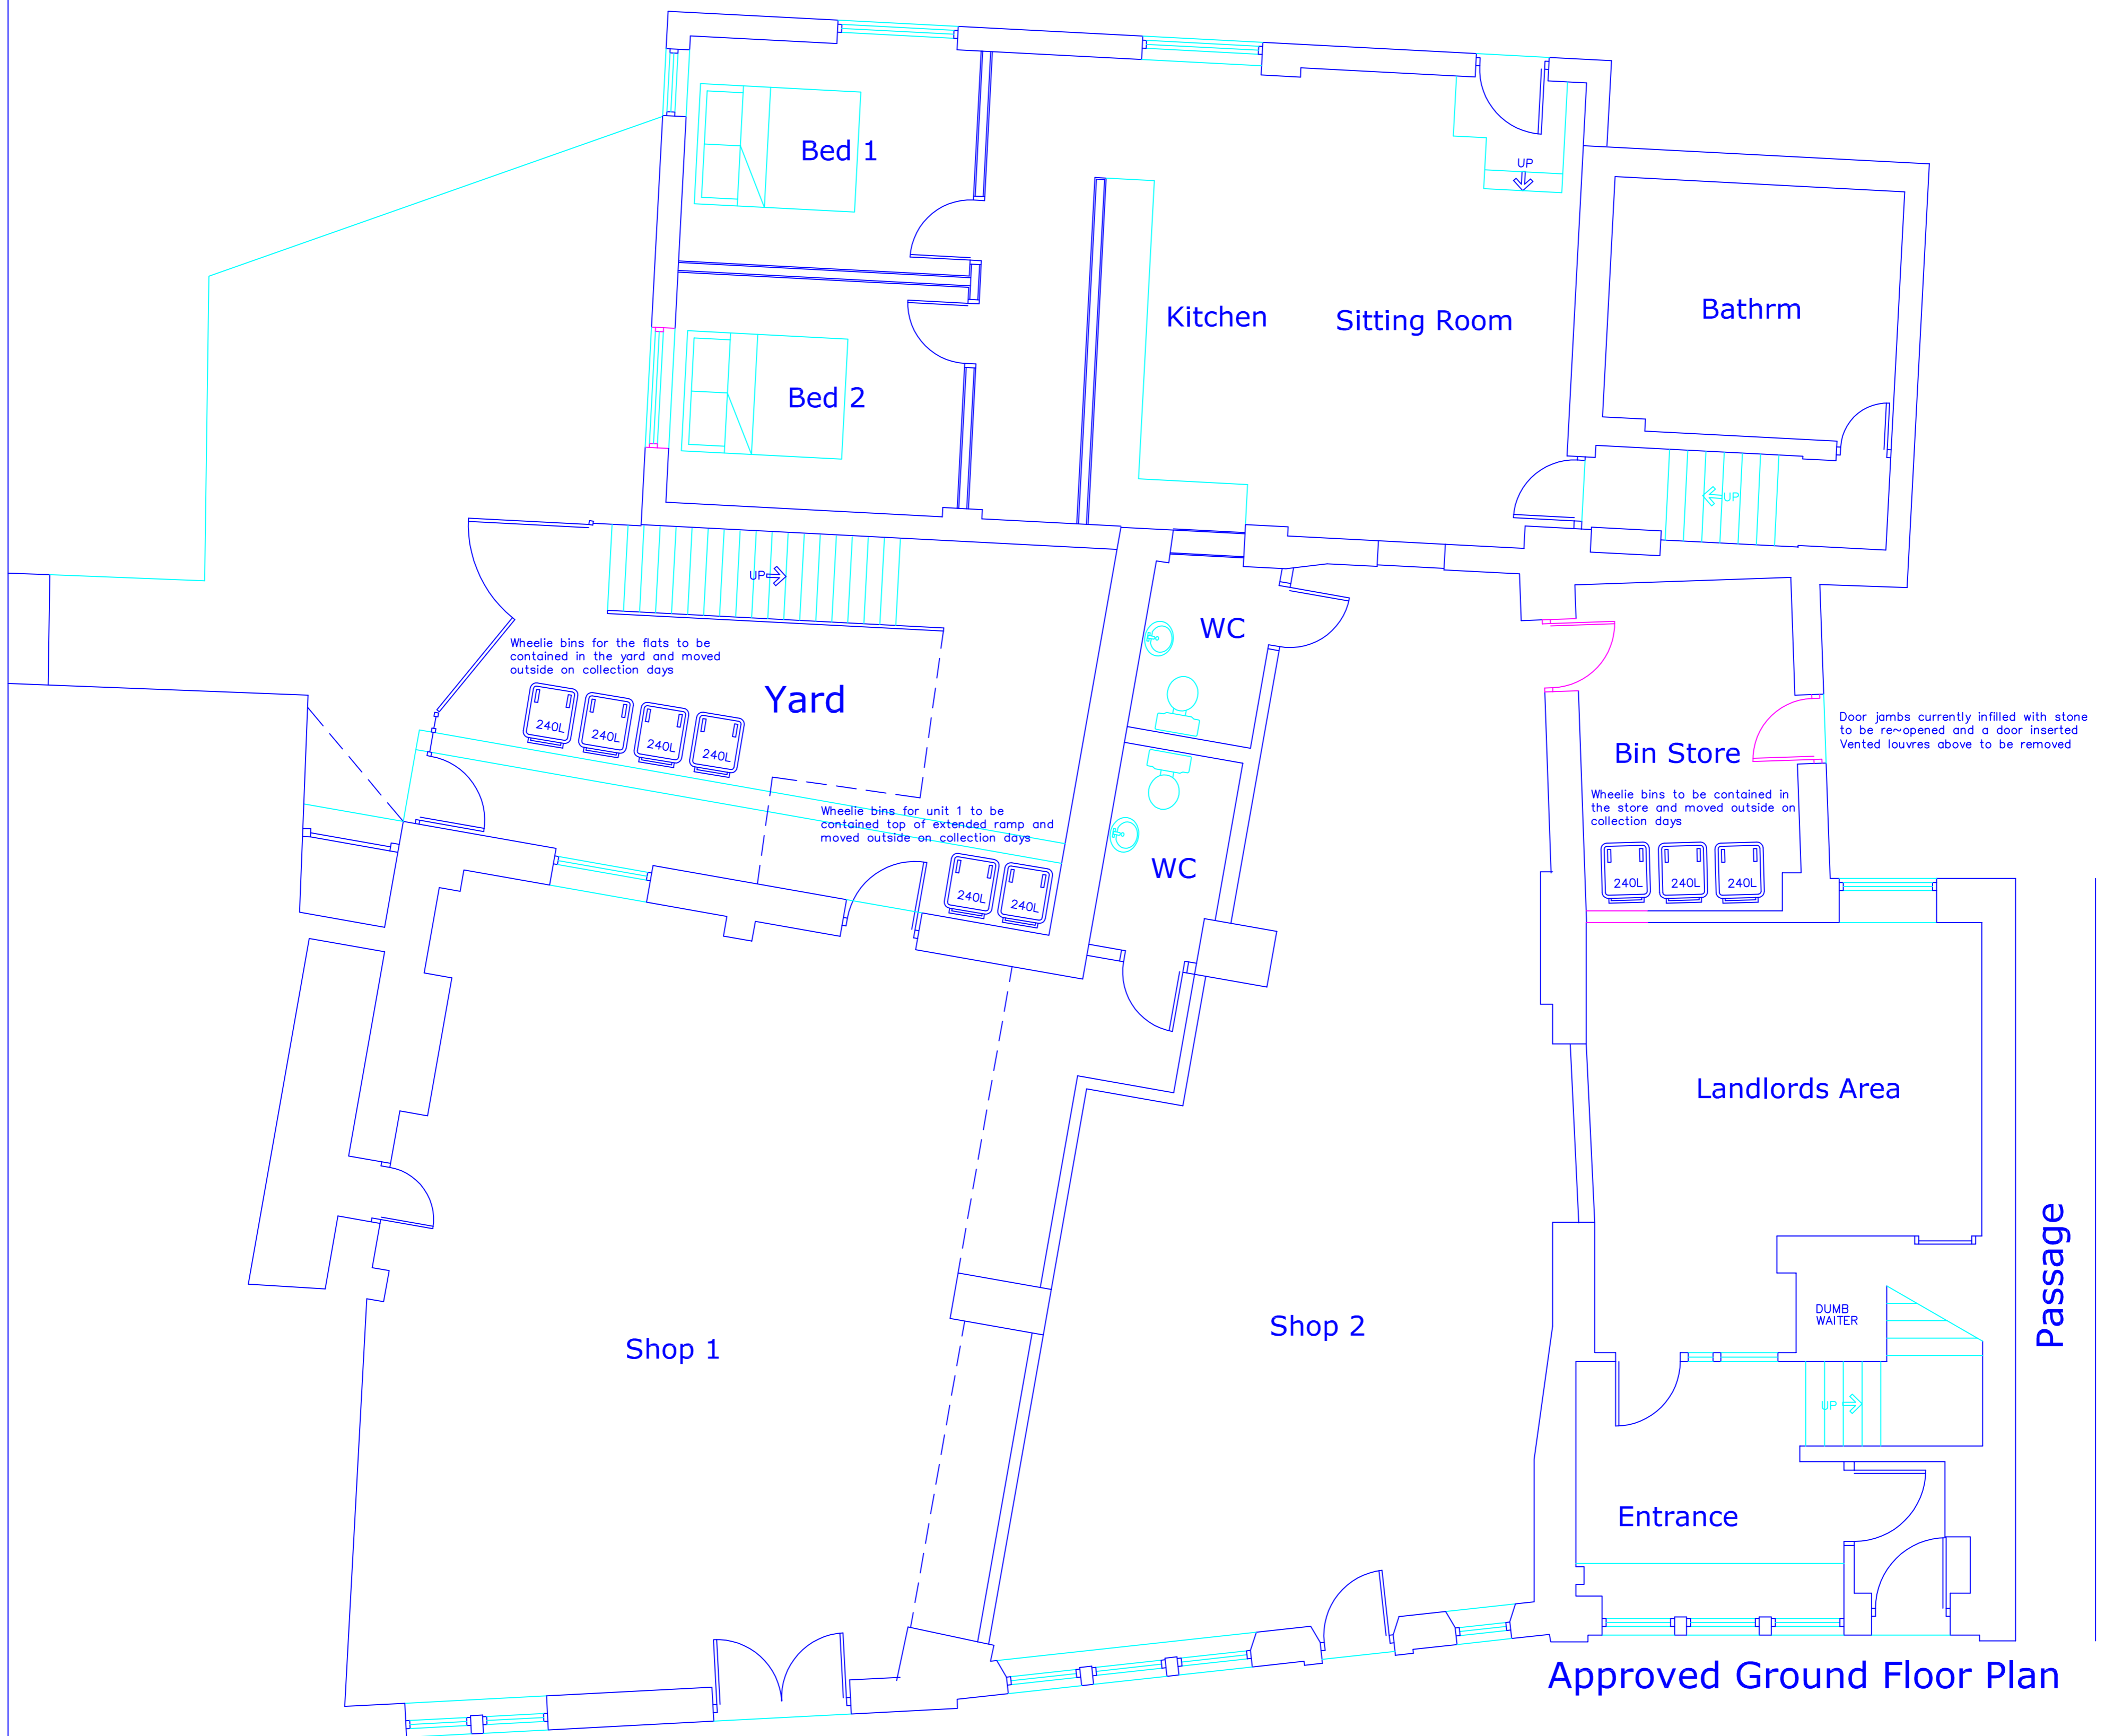

Approved Ground Floor Plan

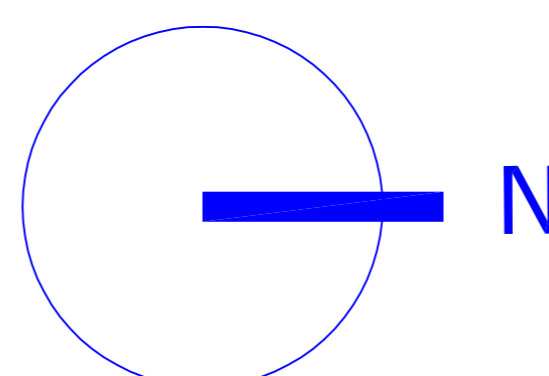

This drawing and design concept is the property of PPY design. It should not be reproduced without written permission

2 Helmshore Road, Hdcombe Village
Ramsbottom, Lancashire BL8 4PA

Gary Dearden BArchons DipArch RIBA
gary@ppydesign.co.uk www.ppydesign.co.uk
T. 01706 822731 M. 07712 669482

0 1 2 3 m	
Royal British Legion Club 81 Deardengate Haslingden Rossendale BB4 5SN	
scale 1:50 @ A1 August 2020	
SM2-01	Approved Ground Floor Plan and Front Elevation
PPY design Ltd	