




Garden Elevation

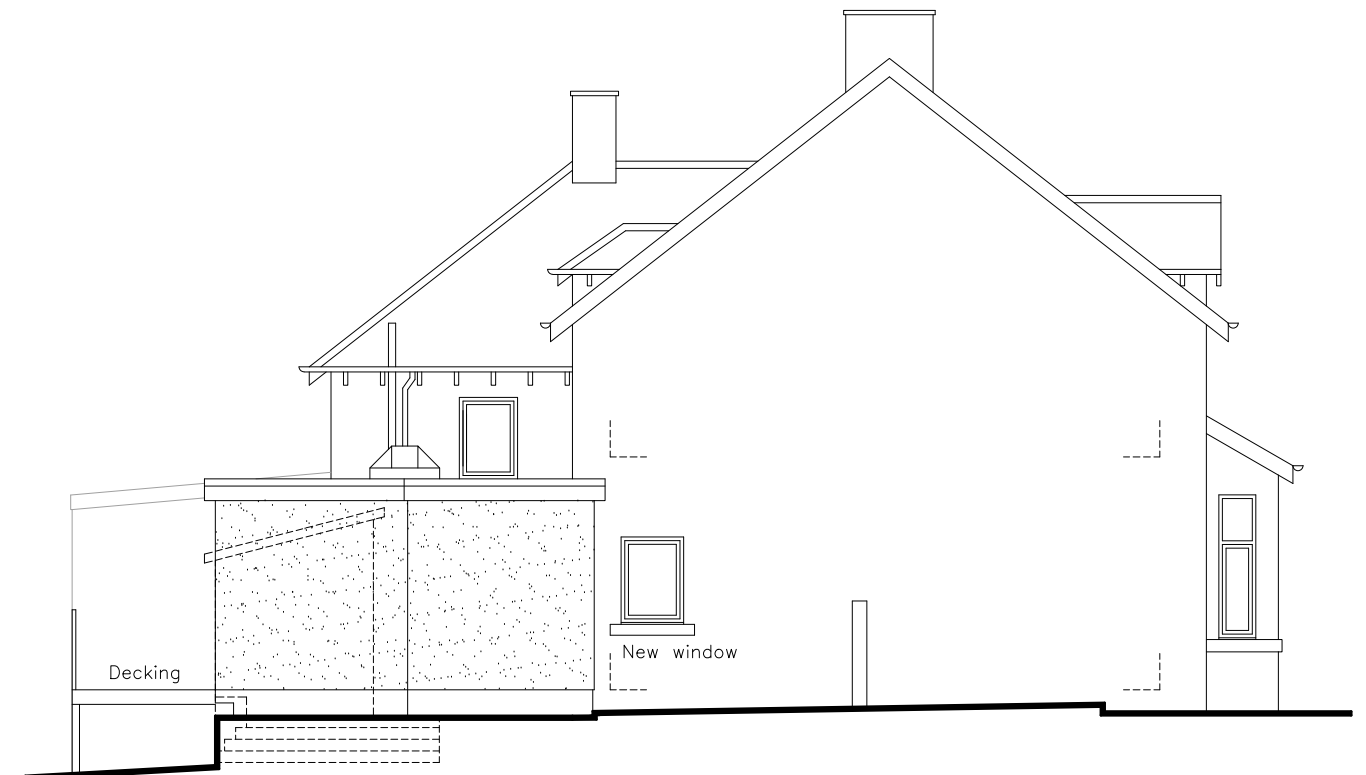

Boundary Elevation



Front Elevation

Finishes:

- Walls Random coursed stone base course and Walls with dry dash render to match house colour
- Roof Rear extension GRP flat roof
- Windows High performance Upvc double glazed casement windows.
- Fascias Fascias, soffits and rainwater goods to be in uPVC.

Mr & Mrs C Hope
 4 Salisbury Avenue
 Hawick

Proposed Alterations & Extension
 Elevations as Proposed

Scale: 1:100 @A3

Date: May 2021

Drawing No: CH/04