




Existing Ground Floor Plan.
scale 1:50

 

Existing Rear Elevation.
scale 1:100

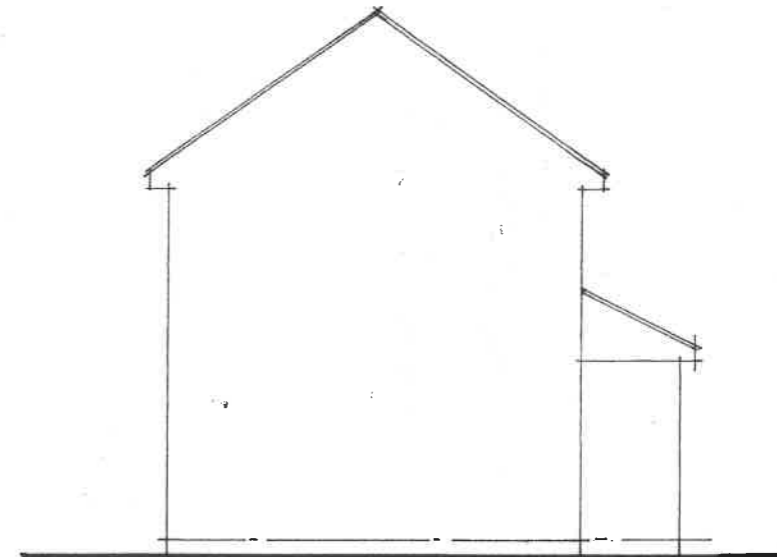

Existing Side Elevation.
scale 1:100

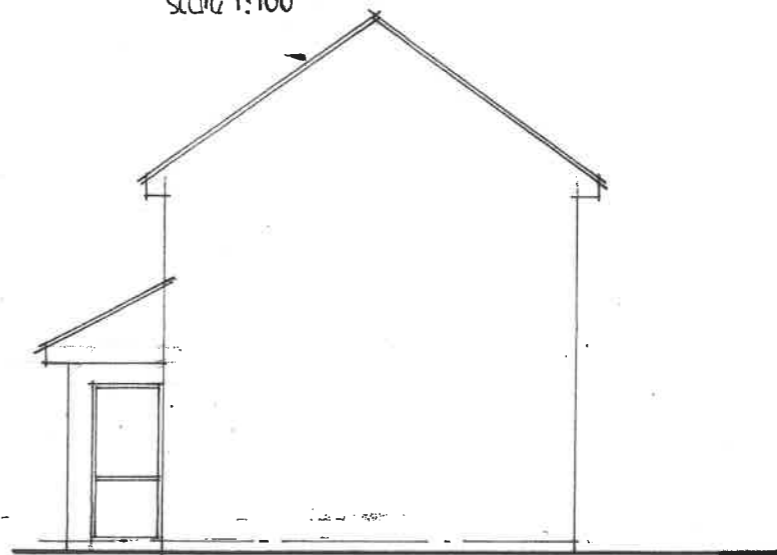

Existing Side Elevation.
scale 1:100

date: June 2021 rev:

drawing no: 21583/01.

project: Single storey rear extension.

site: 64 Wychdell, STEVENAGE, SG2 8JD.

JRA Design Associates

tele: 01992 551507 / 07793110987