




Side Elevation (West)

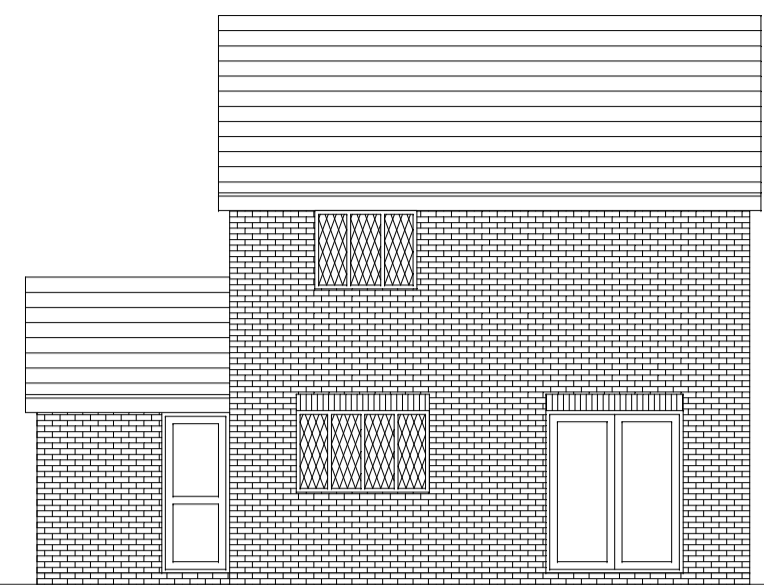



Rear Elevation (South)

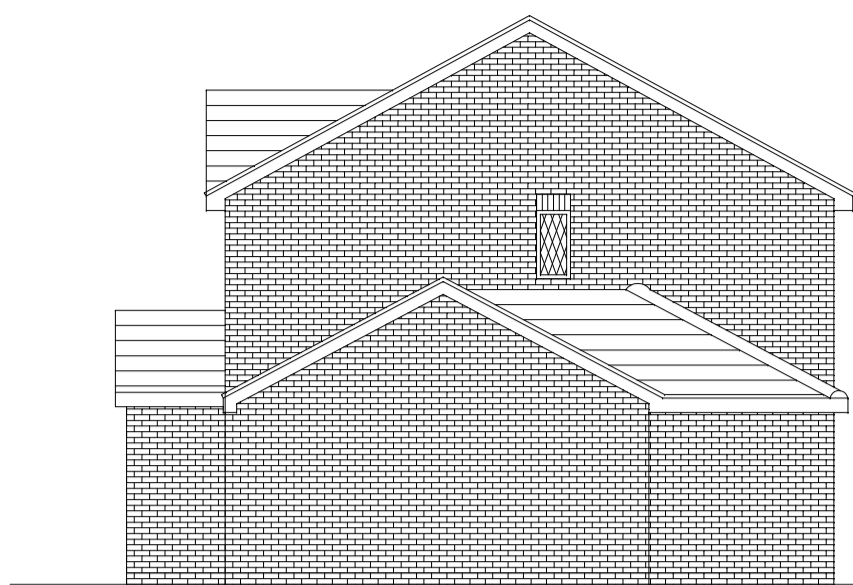


Side Elevation (West)

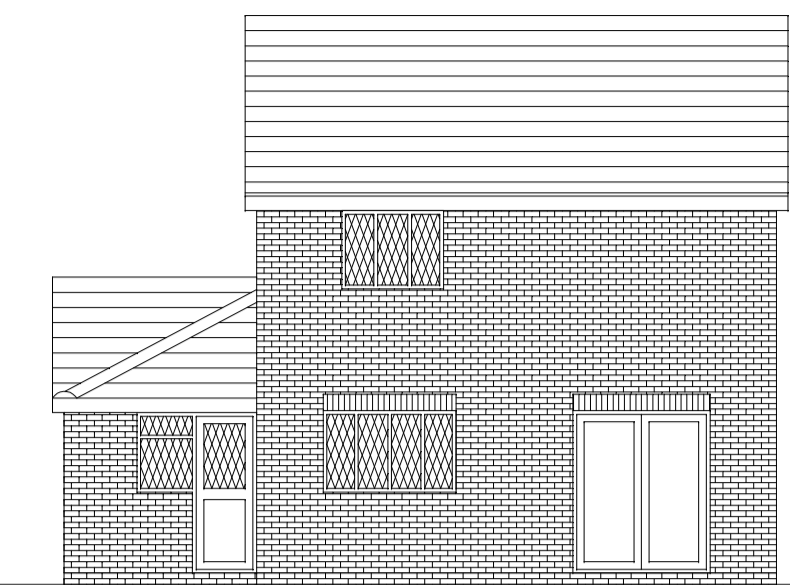

Rear Elevation (South)

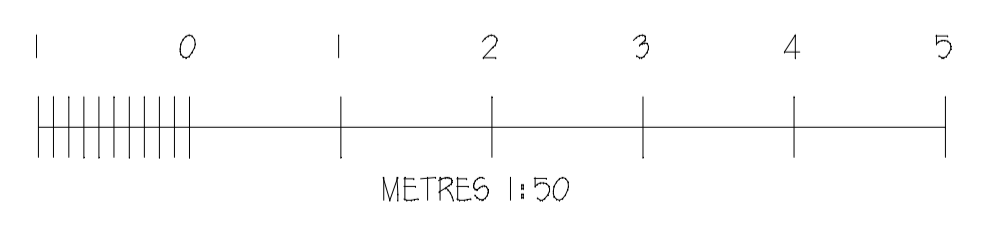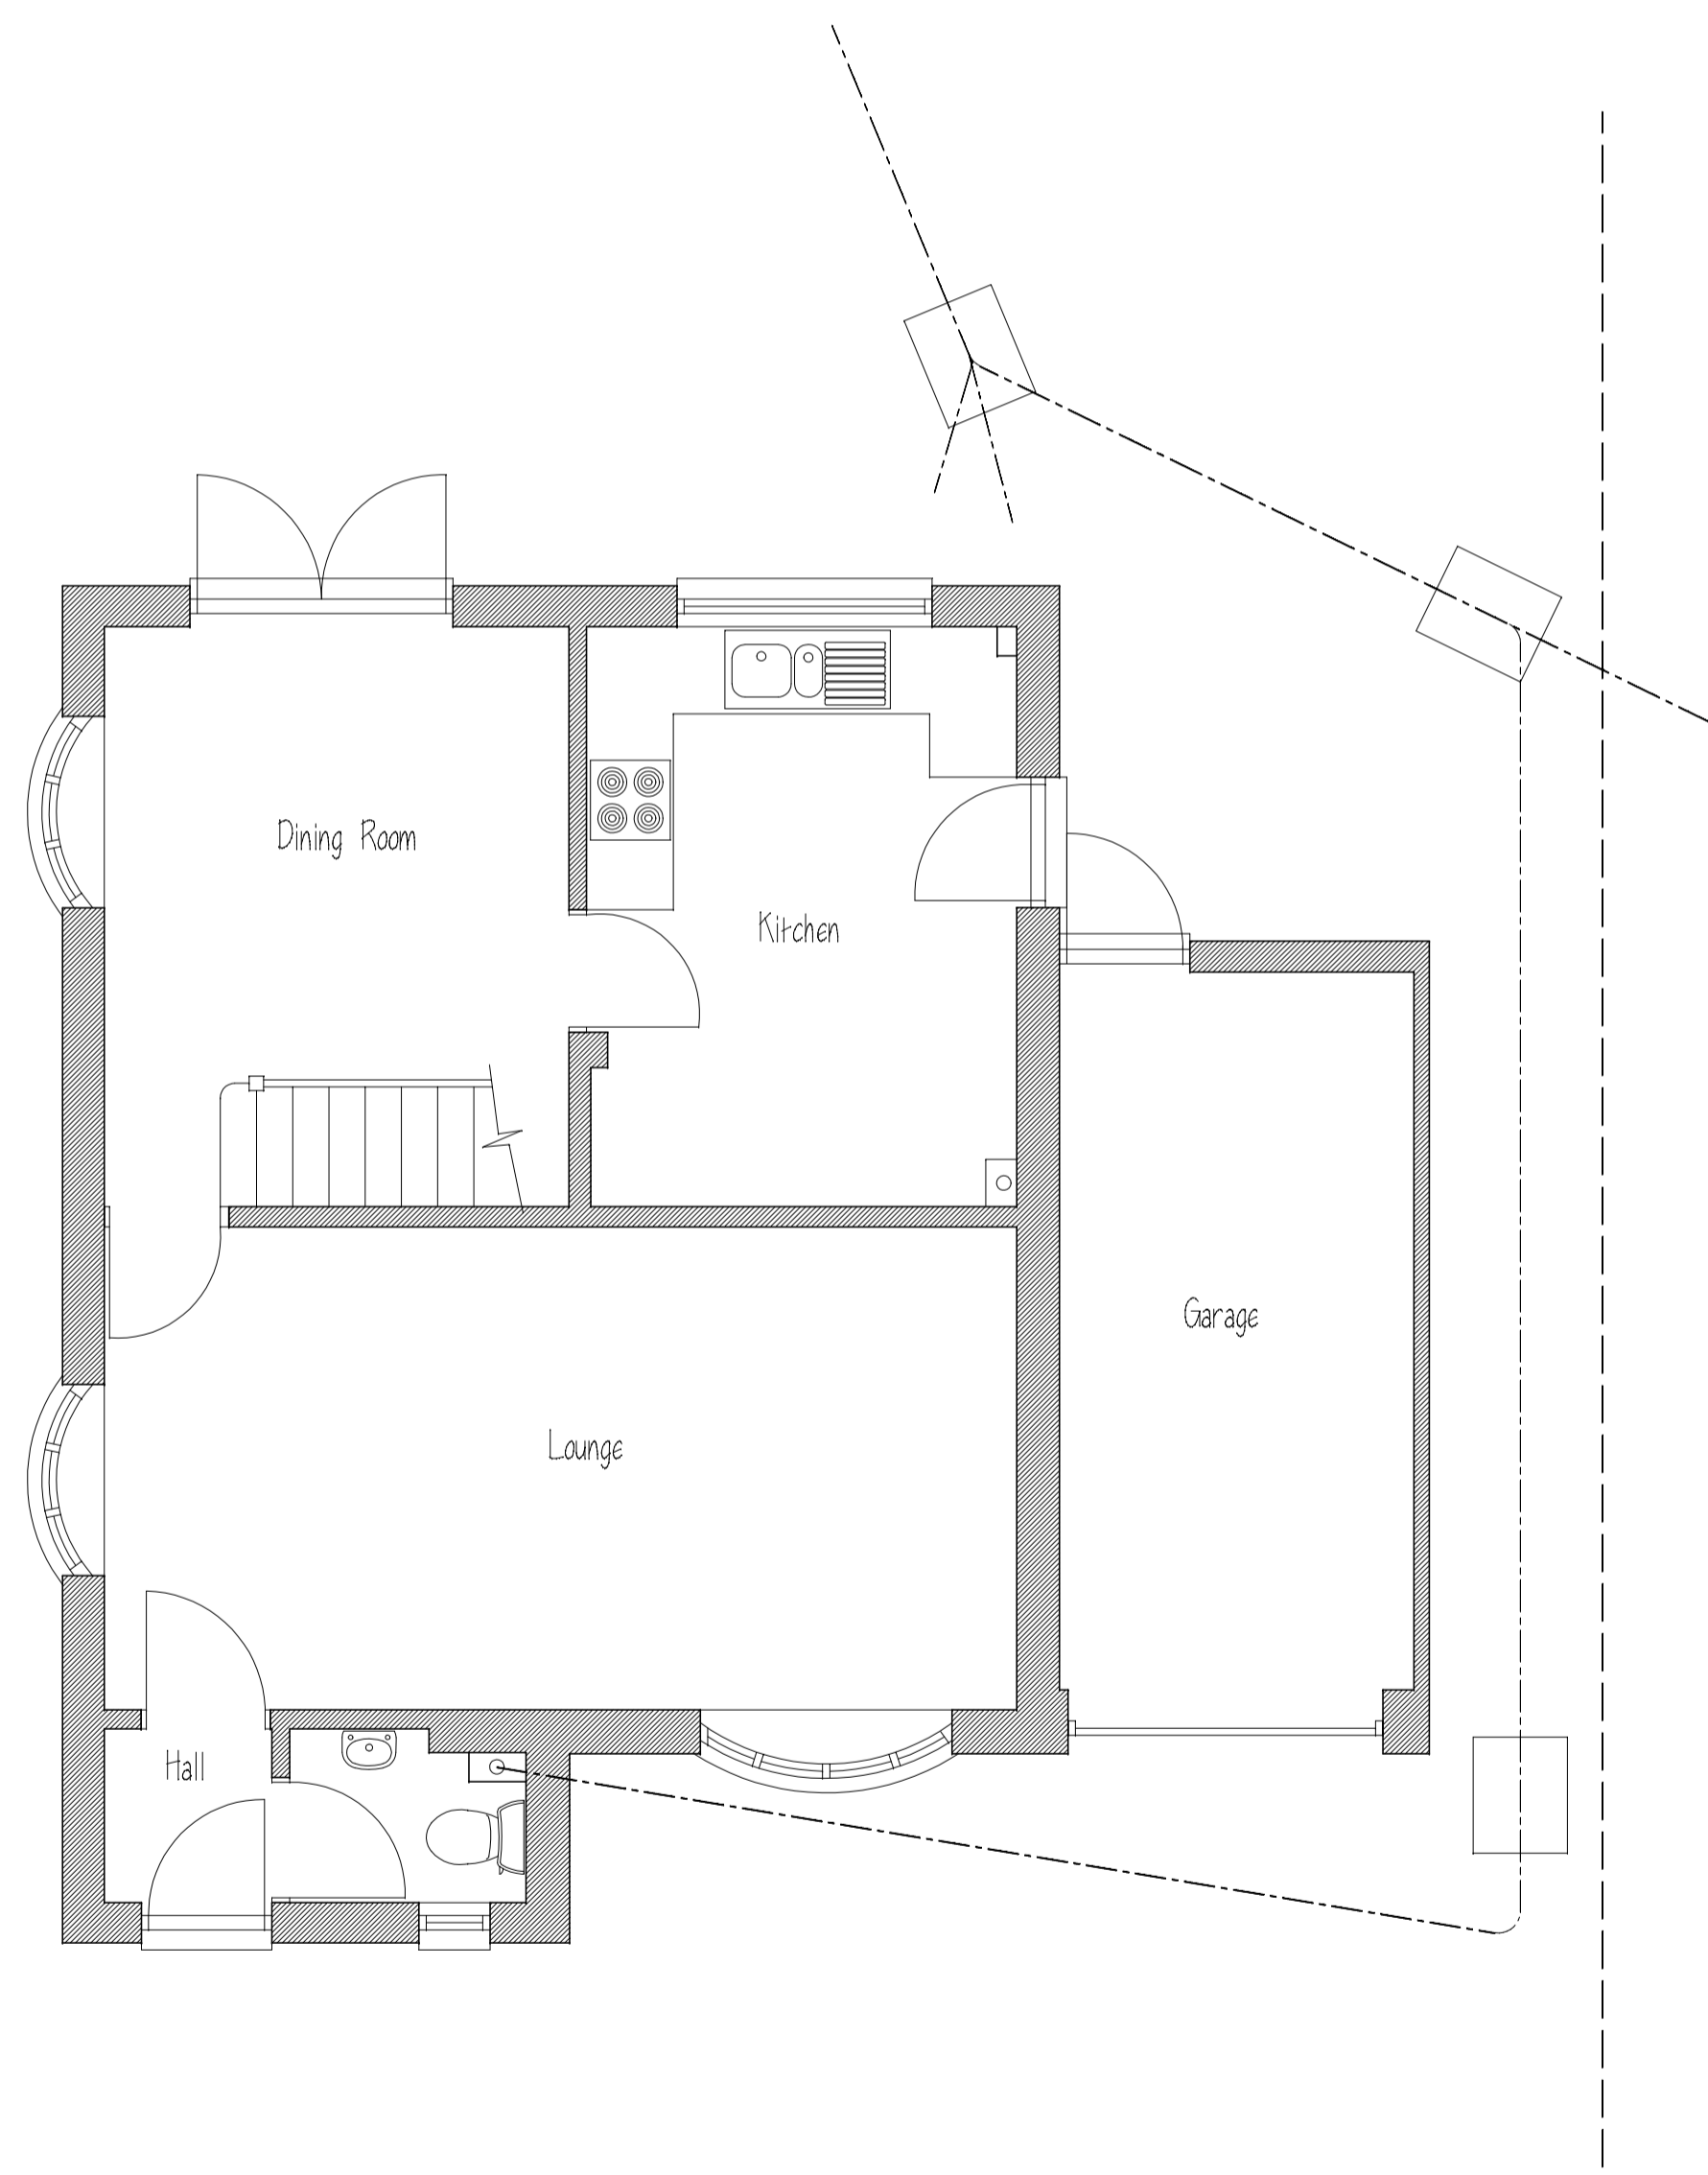

Plan And Elevations As Existing

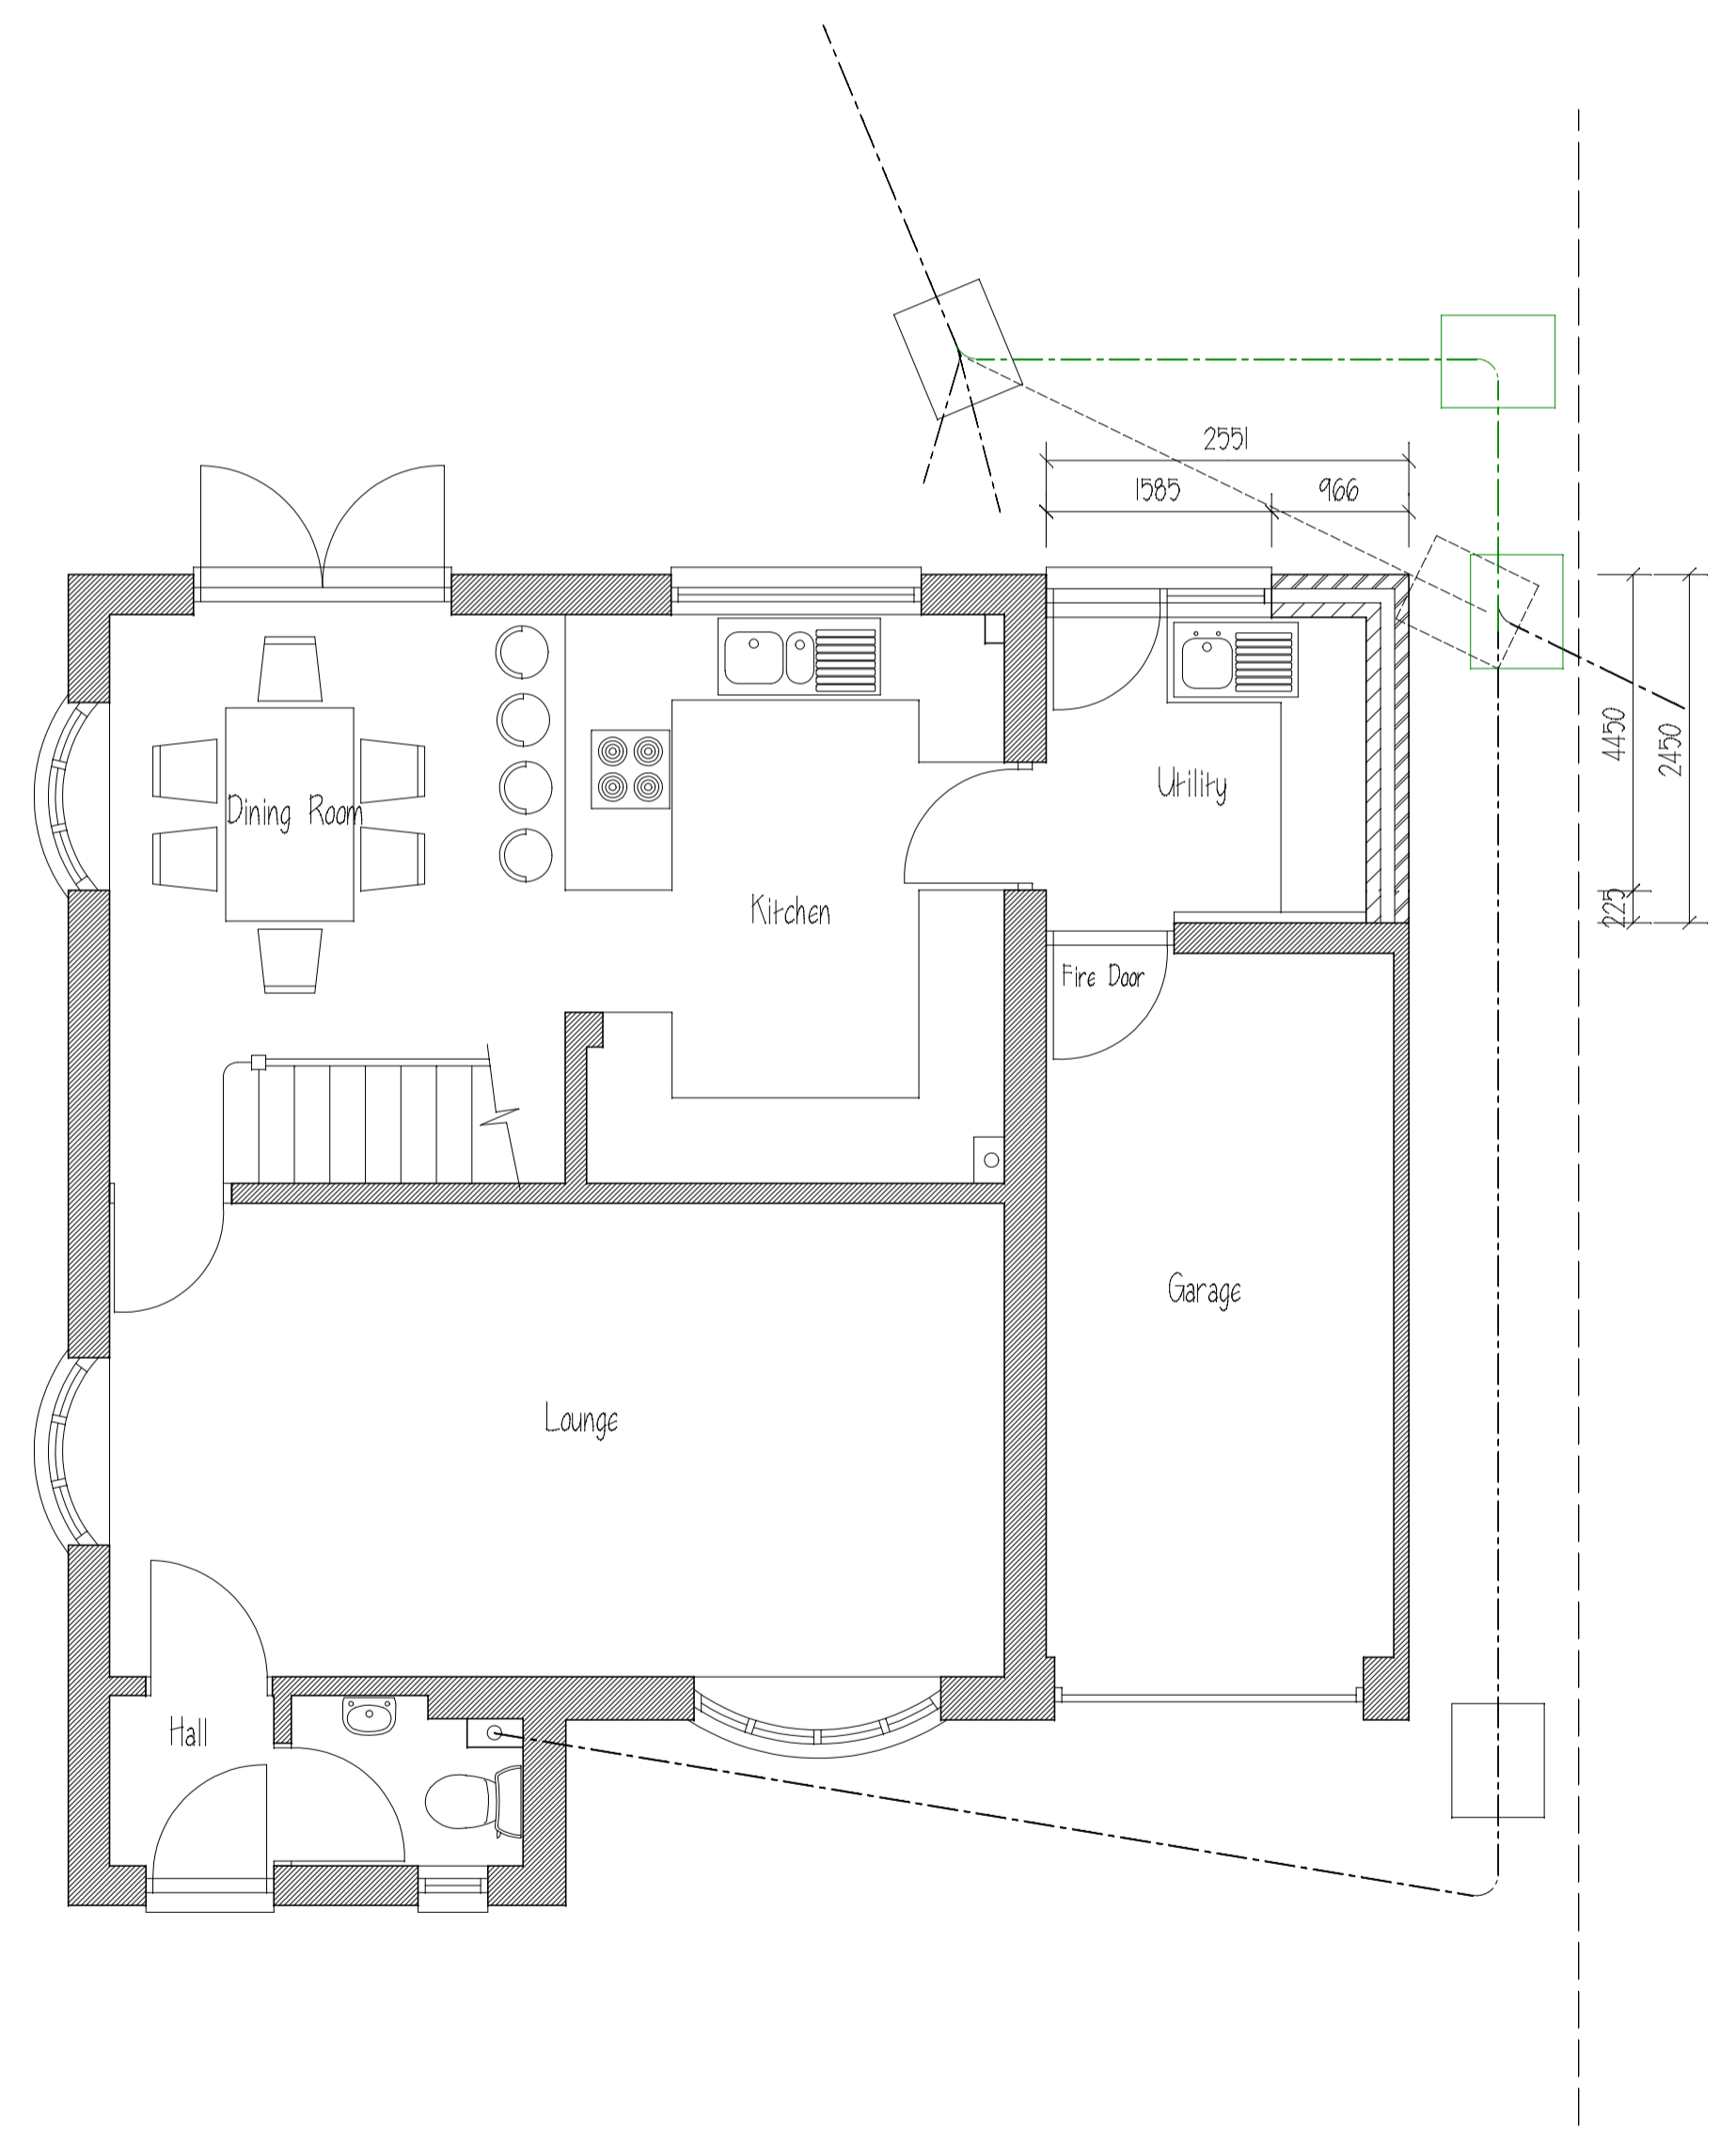

Plans And Elevations As Proposed

ALL DIMENSIONS & INFORMATION FOUND ON THESE DRAWINGS ARE TO BE CHECKED BY THE CONTRACTOR PRIOR TO COMMENCEMENT OF ANY WORKS ON SITE. ANY DISCREPANCIES FOUND ARE TO BE DISCUSSED WITH 'ARIA DESIGN'. IF IN DOUBT - 'ASK'. DO NOT SCALE FROM THESE DRAWINGS EXCEPT FOR PLANNING PURPOSES ONLY.

REVISIONS:-

NOTES:-

PROJECT:-
2 Hilton Close
Stevenage
Herts

TITLE:-
Plans and Elevations
as Existing and Proposed

SCALE:- 1:100 1:50 (A1) JOB/DRG. No:-
DATE:- July 2021 1445:01A

Aria Design
ARCHITECTURAL DESIGNS AND SURVEYS
90 Chertsey Rise
Stevenage
Hertfordshire SG2 9JL
Tel (01438) 231641 Mob 07780 928317