



General Notes:

1. This drawing is to be read in conjunction with other consultants drawings.
2. Check site conditions prior to commencement of work.
3. Discrepancies must be reported directly to the Architect.
4. Do not scale off drawing, use figured dimensions only, unless for planning purposes.
5. This drawing may be issued in colour, and may be a non-standard paper size.

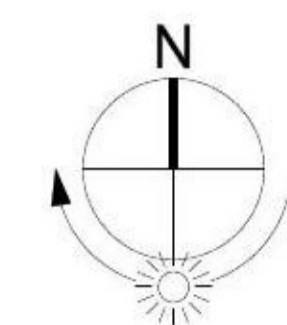


KEY:

- Proposed temporary removal of metal gate for restoration and storage. To be reinstated post construction.
- Proposed protection area to existing stone piers. Plywood boarding to surround stone piers.

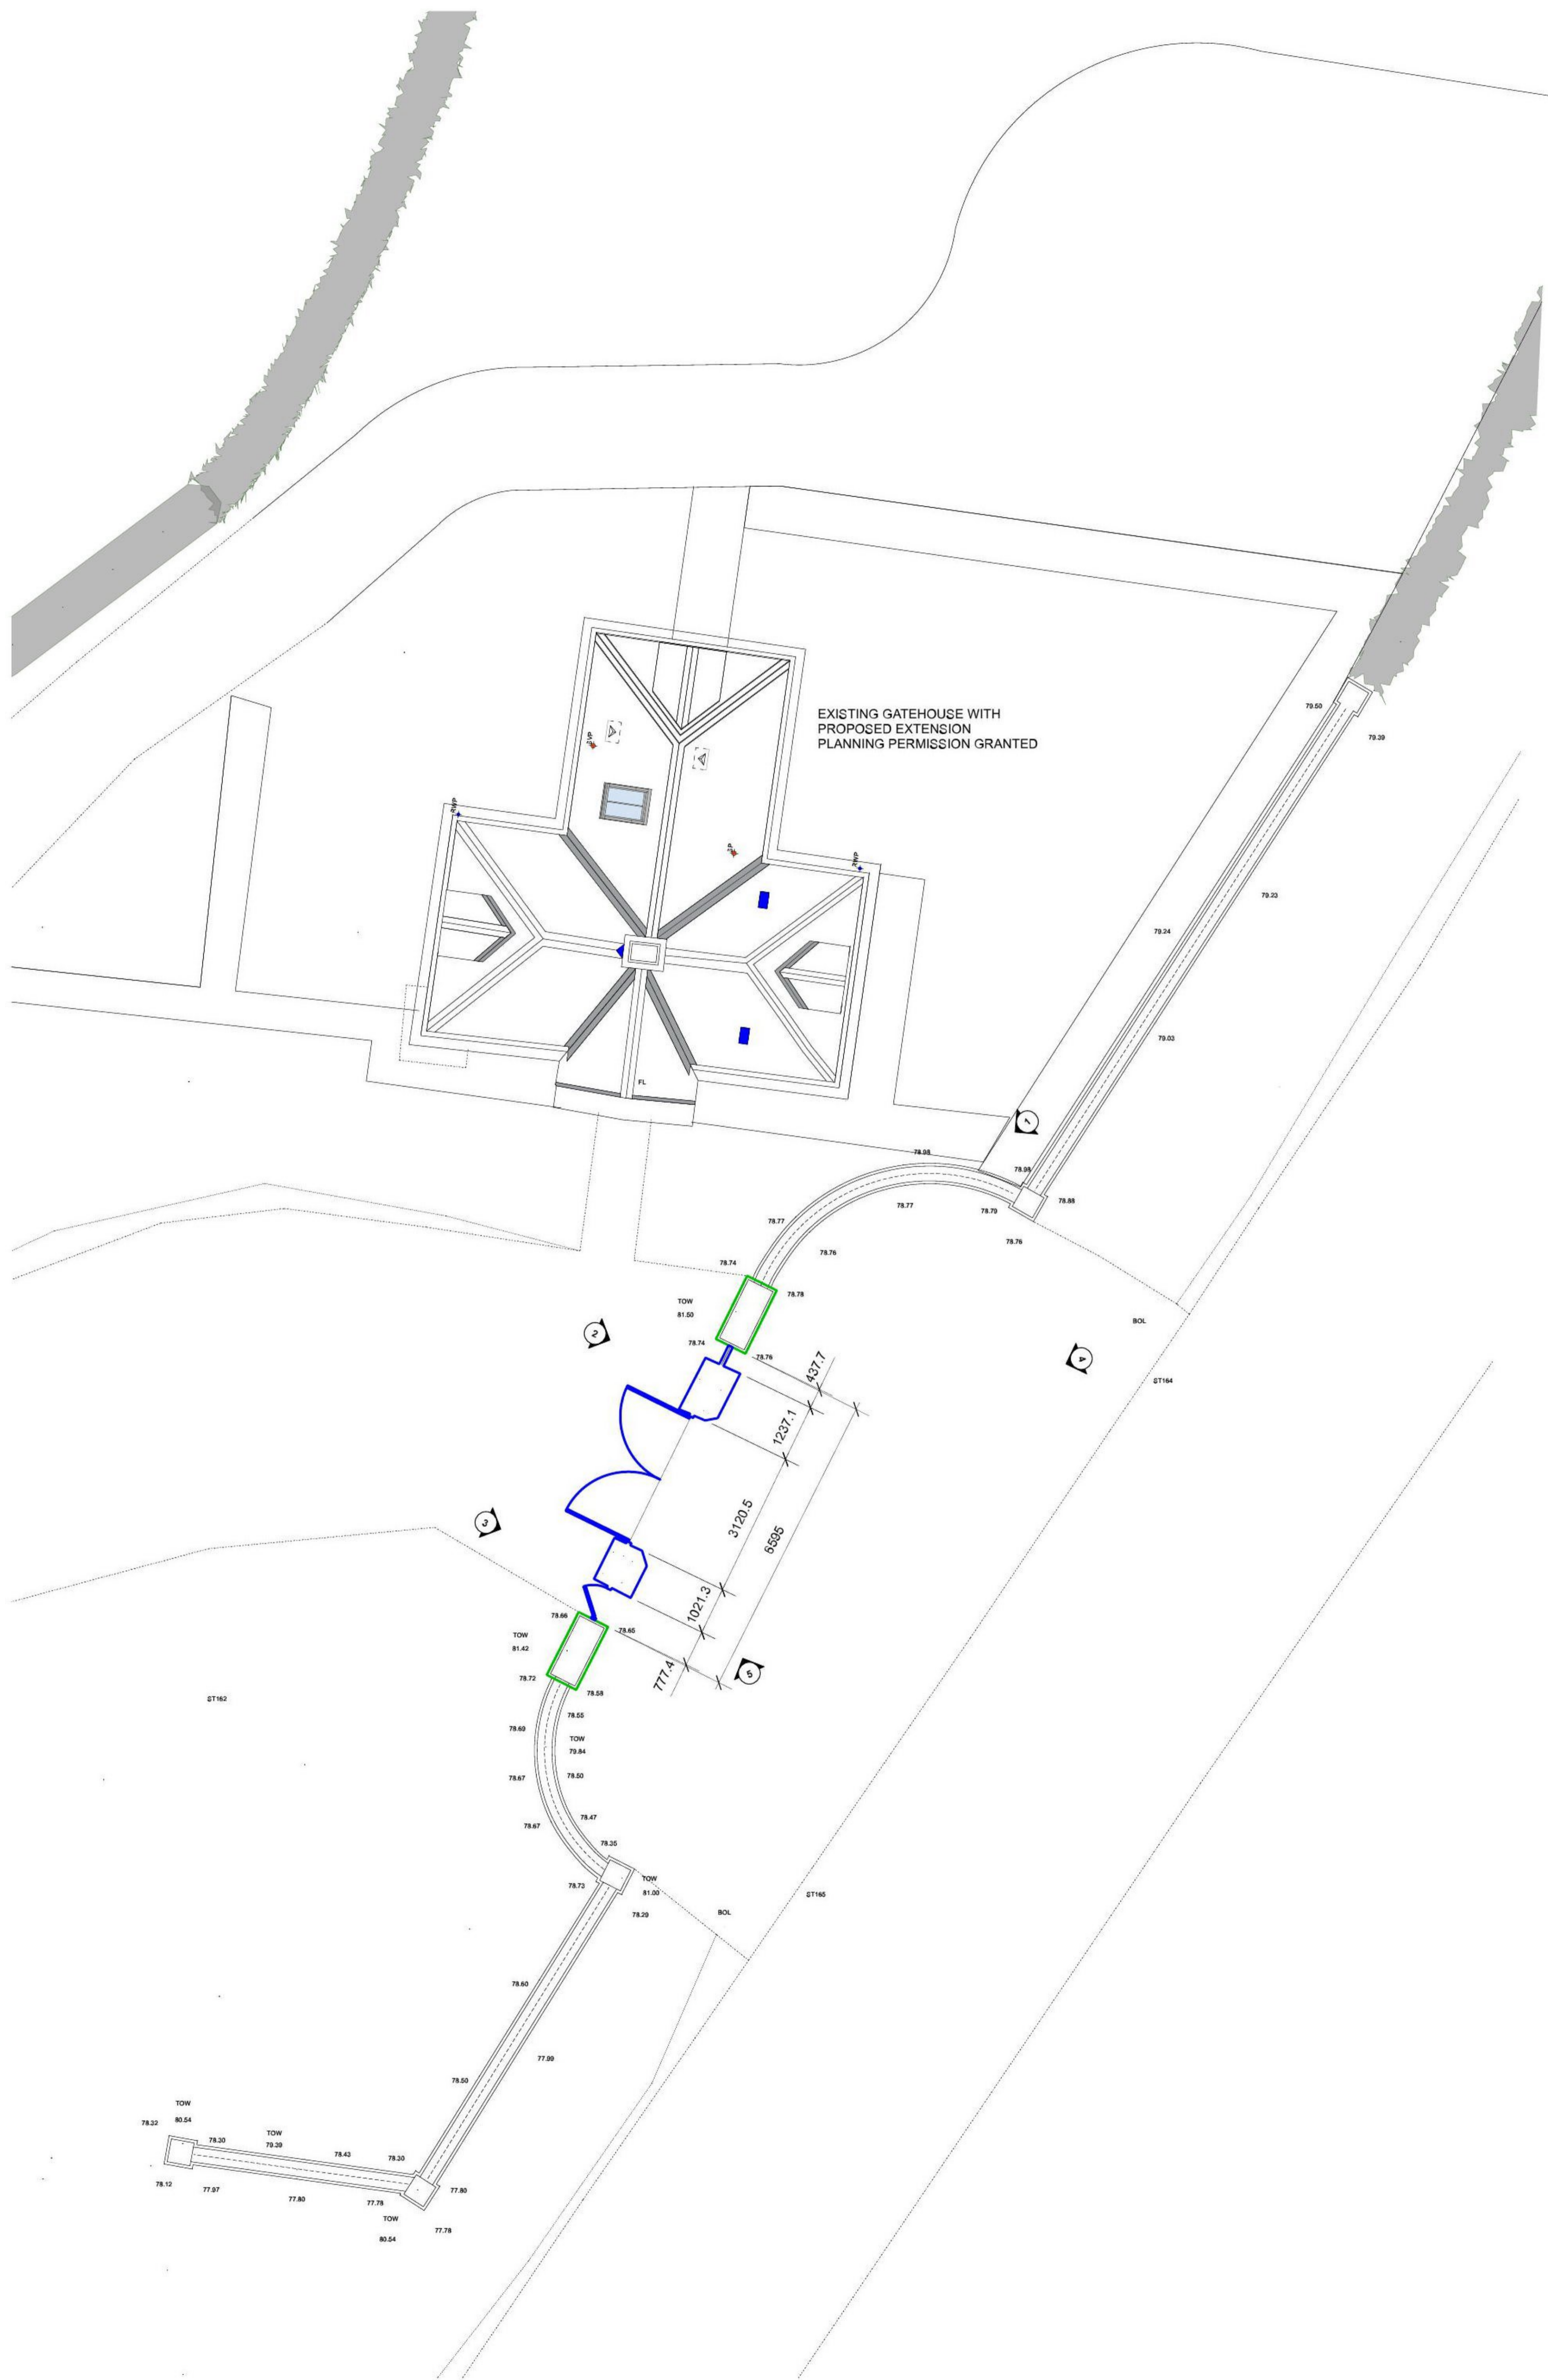

EXISTING MAIN ENTRANCE GATES

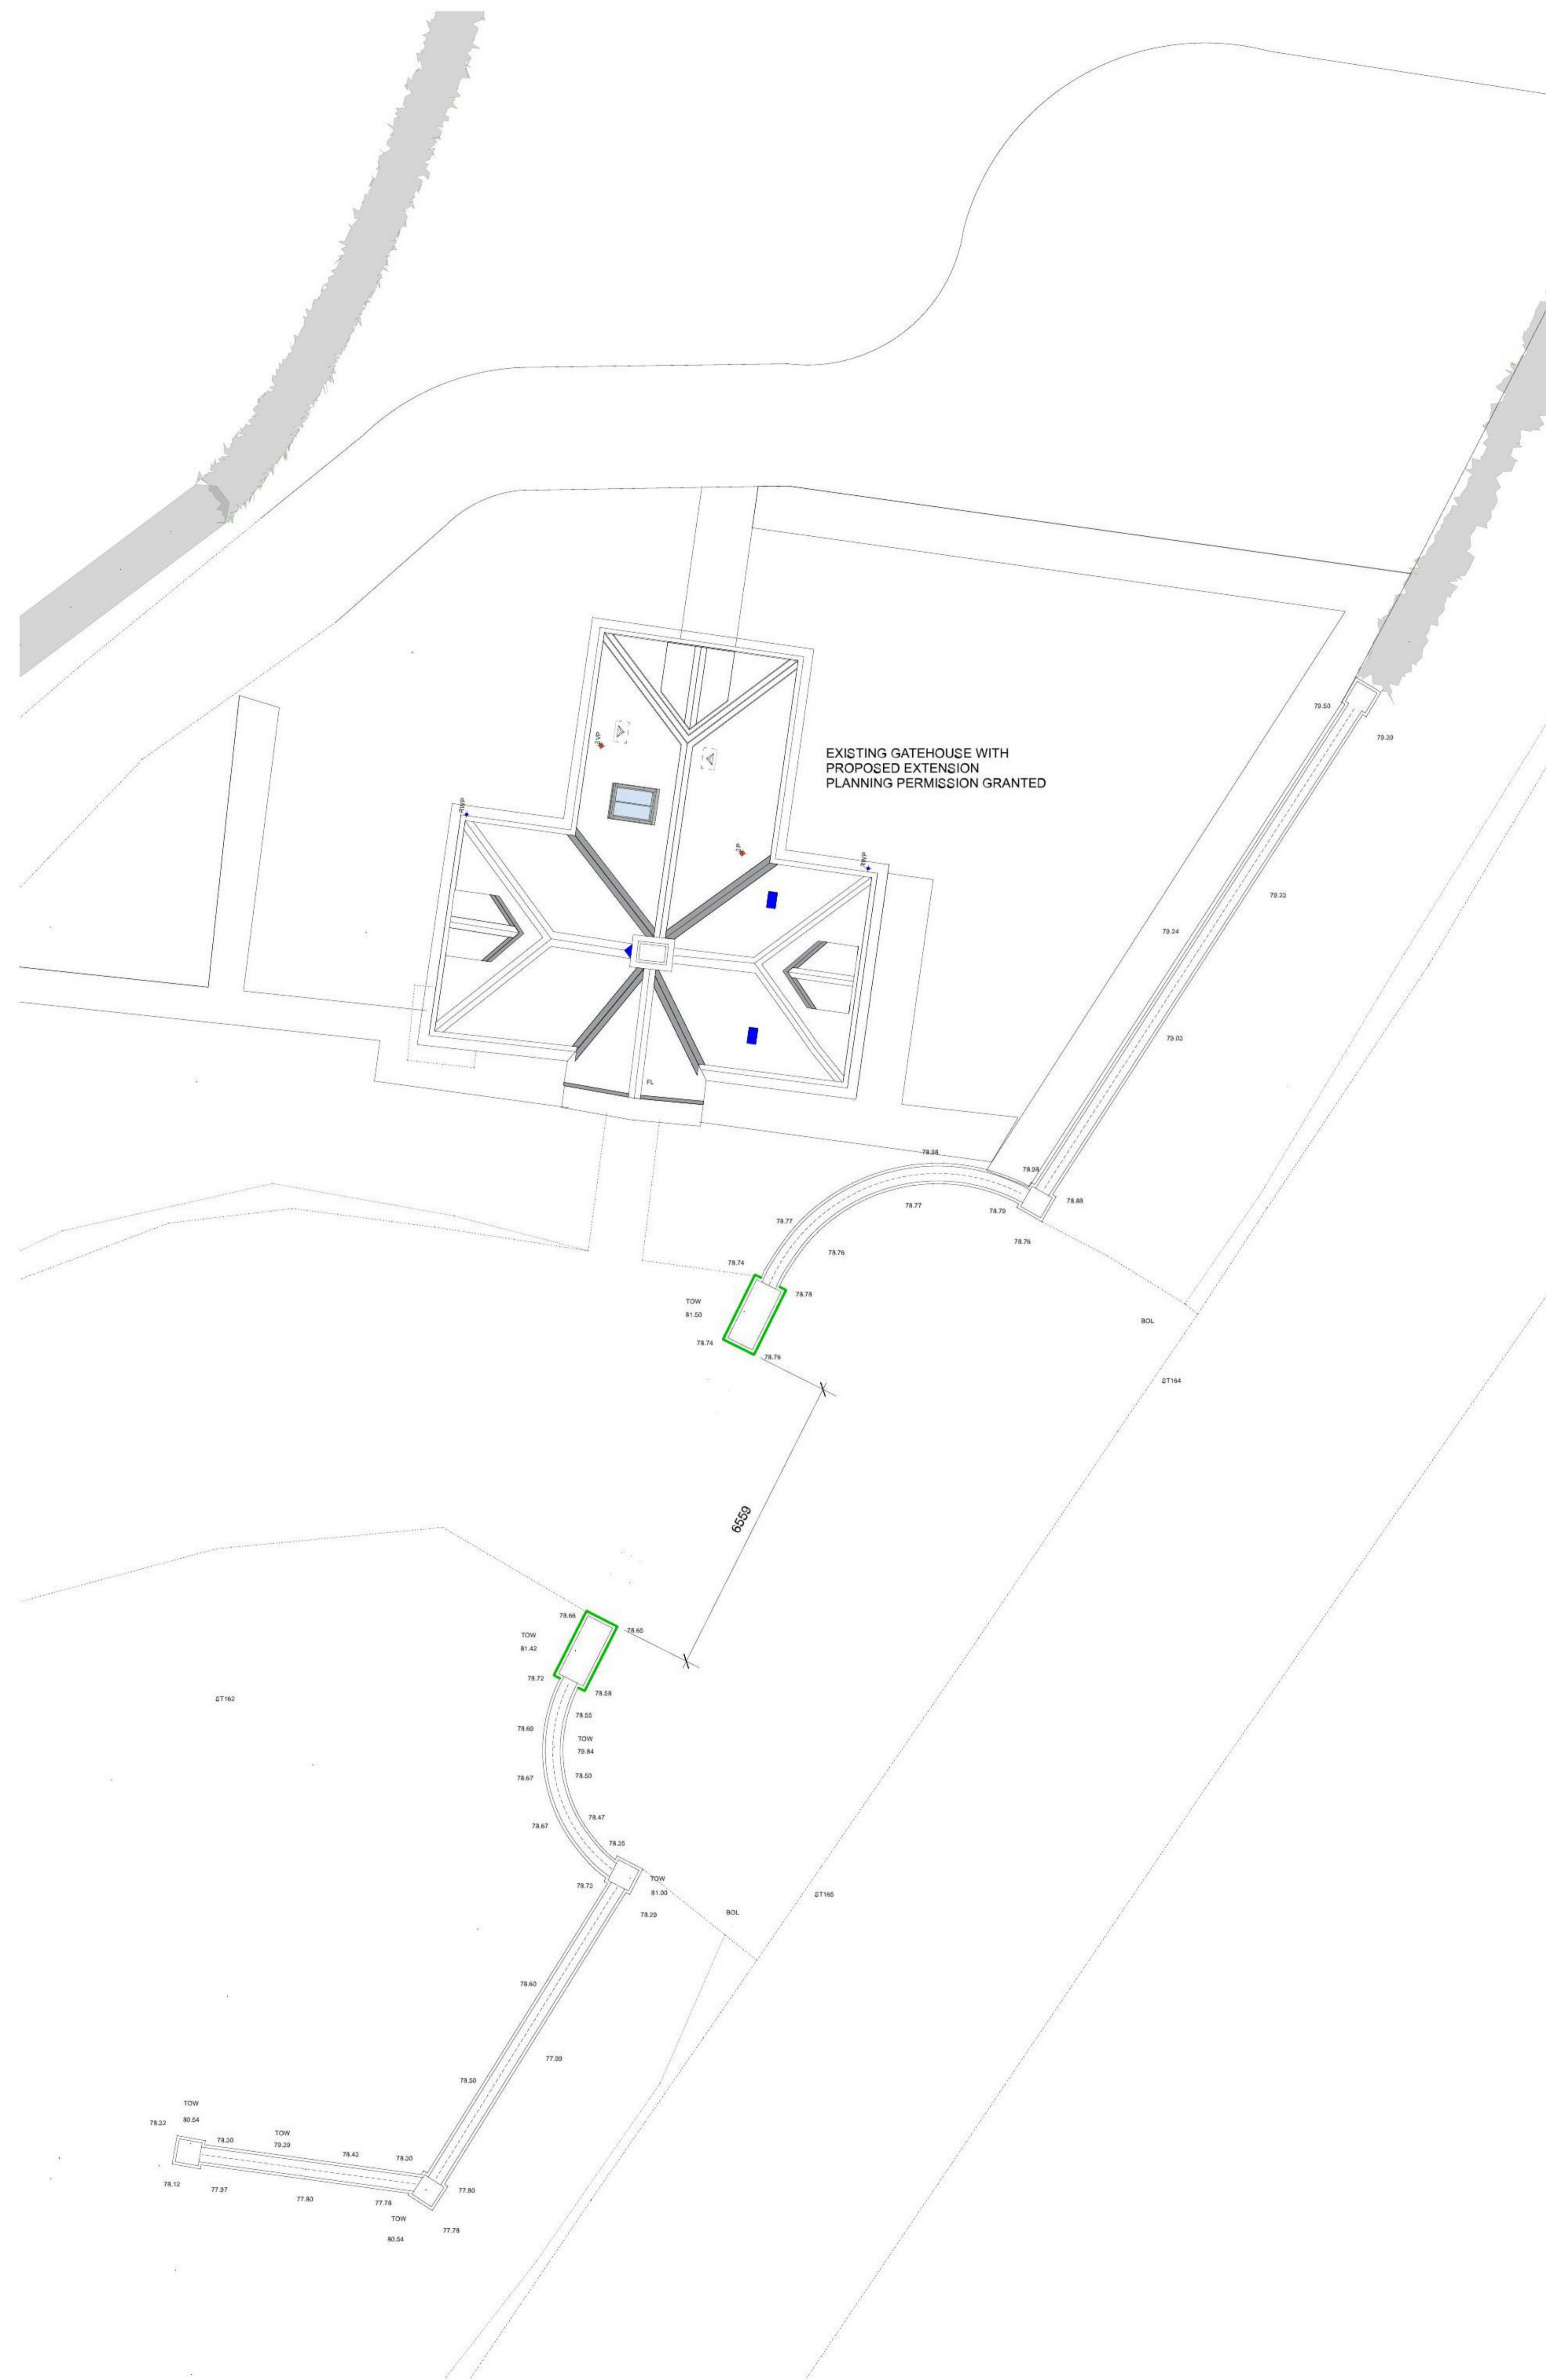

PROPOSED MAIN ENTRANCE GATES
PROPOSED TEMPORARY REMOVAL OF METALWORK AND
PROTECTION TO PIERS

A	09/07/2021	Listed Building Consent	SW
Rev	Date	Notes	Drawn
Scale	1 : 100 @ A1		
QA Serial Number			

YIANGOU
 Yiangou Architects, Dyer House, 2 Dyer Street, Cirencester, Gloucestershire, GL3 7PP
 t 01285 888150 e architecture@yiangou.com w www.yiangou.com

Project Address	Wormington Grange, Near Broadway, Gloucestershire, WR12 7NJ		
Project Description	Temporary removal of Main Entrance Gates		
Drawing Title	Main Entrance Gates Site Plan_Existing and Proposed		
Drawing No.	2428-3100	Rev.	A