


All dimensions shall be verified by the Contractor(s) on site prior to work commencing and relevant orders being placed. Do not scale from this drawing and only work to written dimensions. Any discrepancies to be brought to the attention of the Contract Administrator for instructions prior to proceeding.

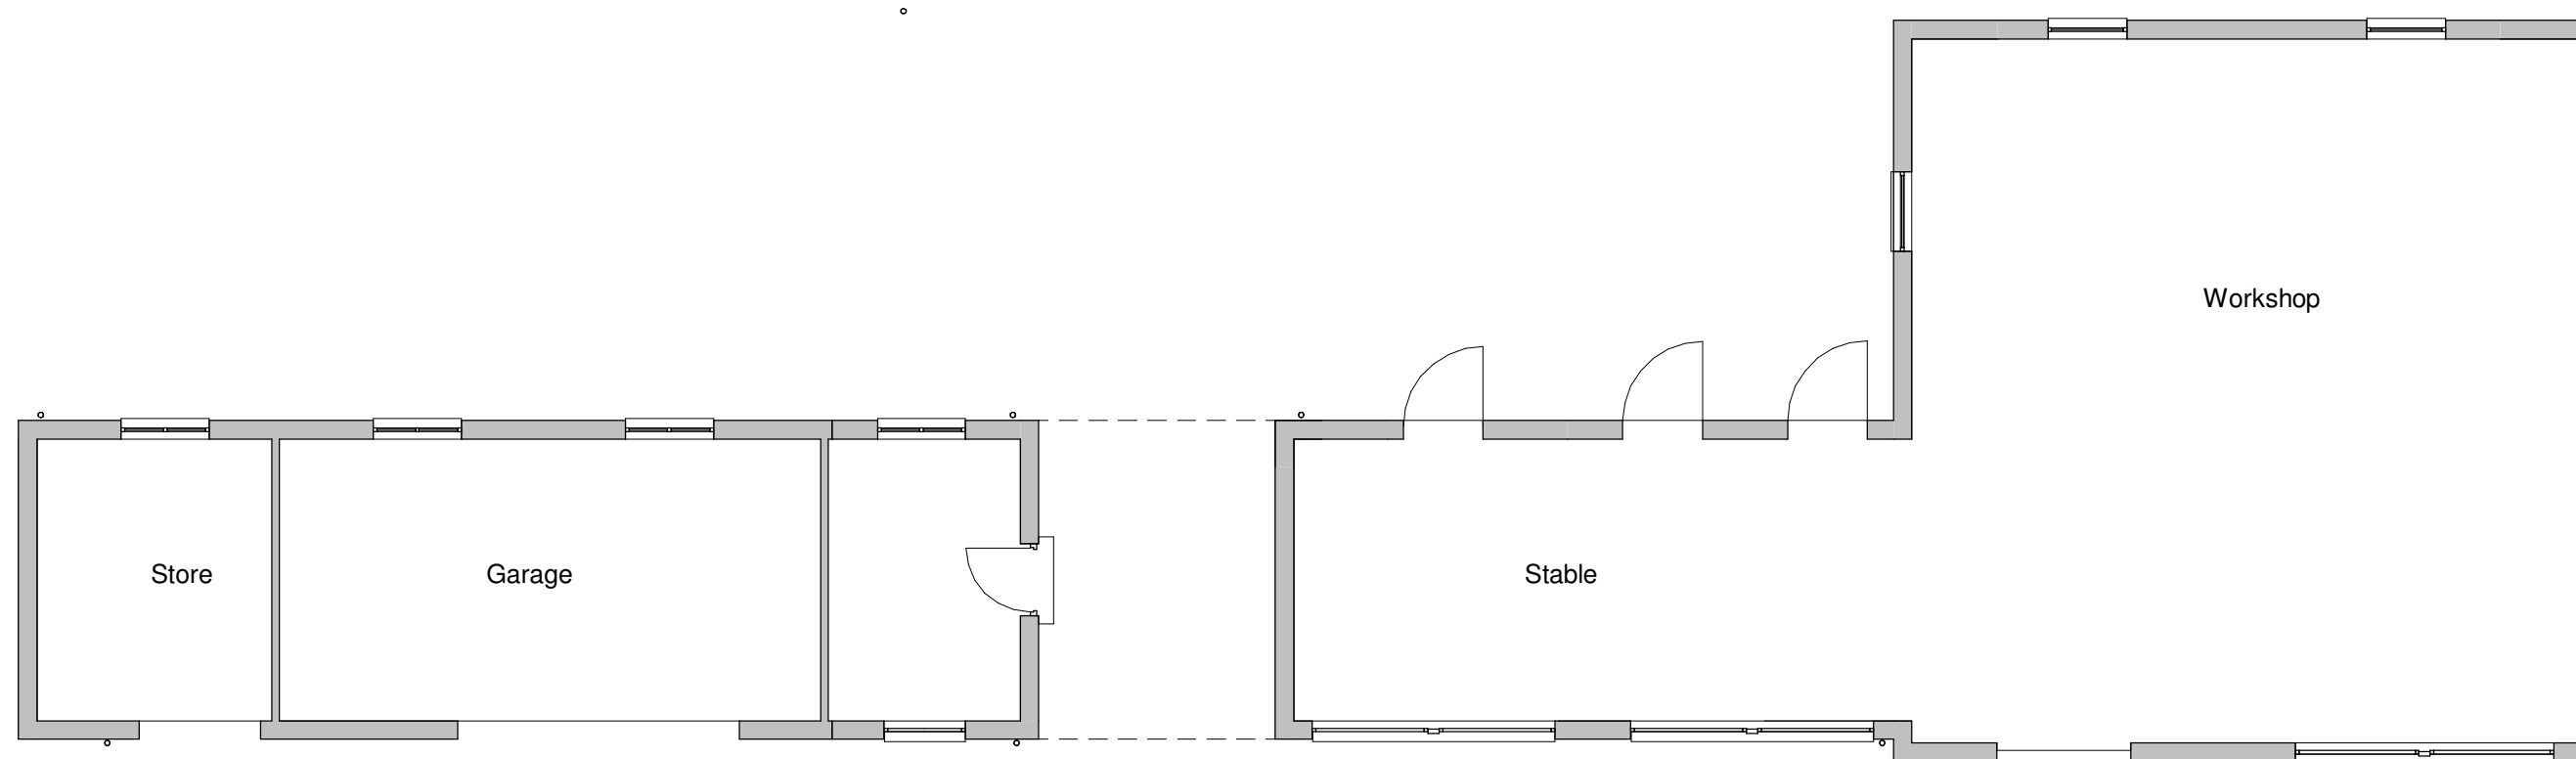

| REV. | DATE | COMMENT |
|------|------|---------|
|------|------|---------|

CONCEPT PLANNING BUILDING CONTROL

COMMENT TENDER CONSTRUCTION

UNIT 4
BOTANIC ESTATE
198 EDGE LANE
LIVERPOOL
L7 9PL

T: 0151 228 4666
F: 0151 228 8666
E: admin@dvarchitects.co.uk



CLIENT:

-



PROJECT:
Earlswood Barn

DRAWING:
Floor Plan as Existing

  

DRAWING SCALE 1:100

| | | | | |
|-------------|-------------|------|---------|------------|
| PROJECT N°: | DRAWING N°: | REV: | SCALE: | DRAWN: |
| 1503 | PL 0050 | | 1 : 100 | AF |
| | | | SHEET: | CHECKED: |
| | | | A3 | BH |
| | | | | DATE: |
| | | | | 02.03.2021 |