



All dimensions shall be verified by the Contractor(s) on site prior to work commencing and relevant orders being placed. Do not scale from this drawing and only work to written dimensions. Any discrepancies to be brought to the attention of the Contract Administrator for instructions prior to proceeding.

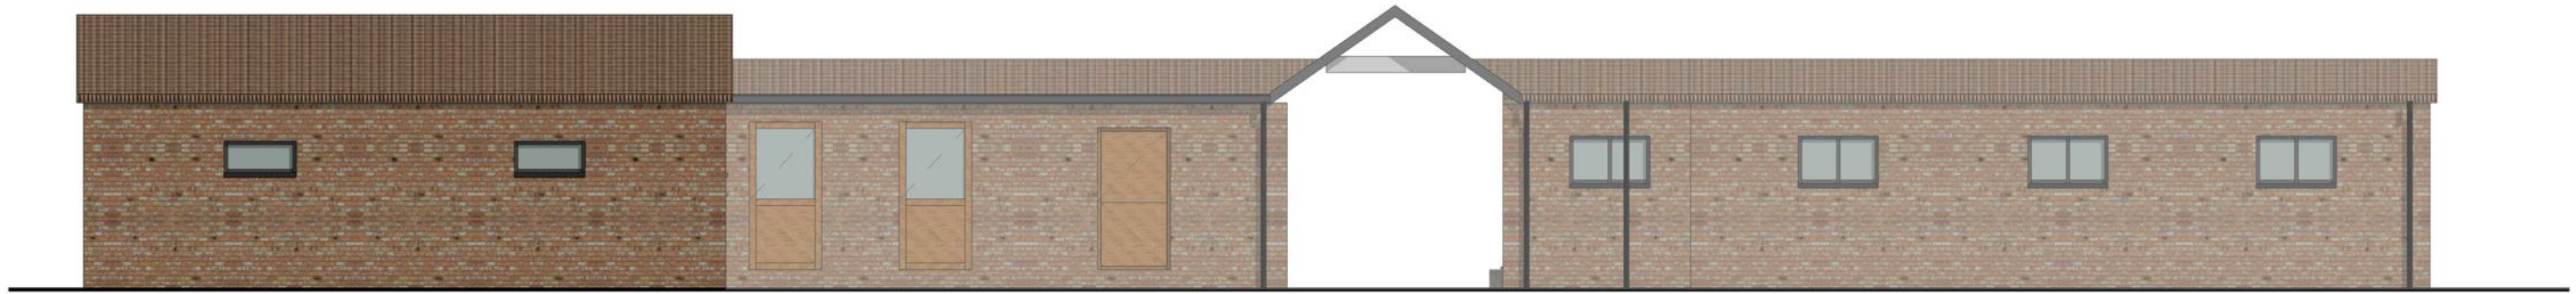

**1** Existing East Elevation  
1 : 100



**2** Existing West Elevation  
1 : 100

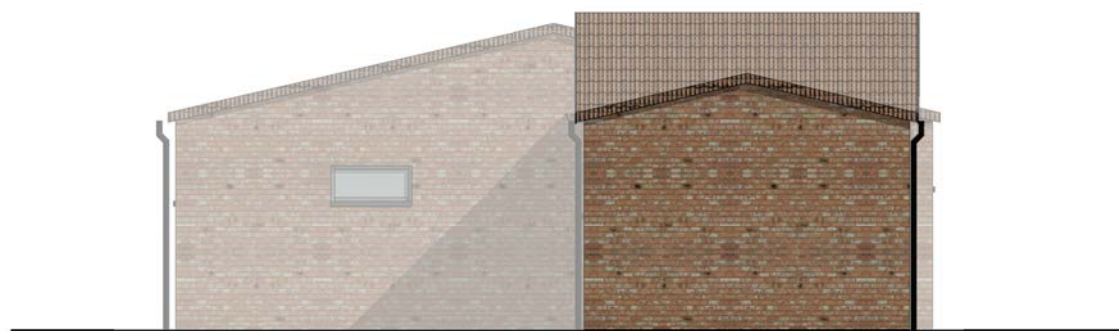

**3** Existing North Elevation  
1 : 100



**4** Existing South Elevation  
1 : 100

REV.	DATE	COMMENT
<input type="checkbox"/>	CONCEPT	<input checked="" type="checkbox"/> PLANNING
<input type="checkbox"/>	COMMENT	<input type="checkbox"/> TENDER
<input type="checkbox"/>		<input type="checkbox"/> BUILDING CONTROL
<input type="checkbox"/>		<input type="checkbox"/> CONSTRUCTION

UNIT 4  
BOTANIC ESTATE  
198 EDGE LANE  
LIVERPOOL  
L7 9PL

T: 0151 228 4666  
F: 0151 228 8666  
E: admin@dvarchitects.co.uk  
CLIENT:  
-



PROJECT:  
Earlswold Barn

DRAWING:  
Elevations as Existing



DRAWING SCALE 1:100

PROJECT N°:	DRAWING N°:	REV:	SCALE:	DRAWN:
1503	PL 0060		1 : 100	AF
			SHEET:	CHECKED:
			A3	BH
				DATE:
				02.03.2021