


**Legend**

- Existing
- Proposed

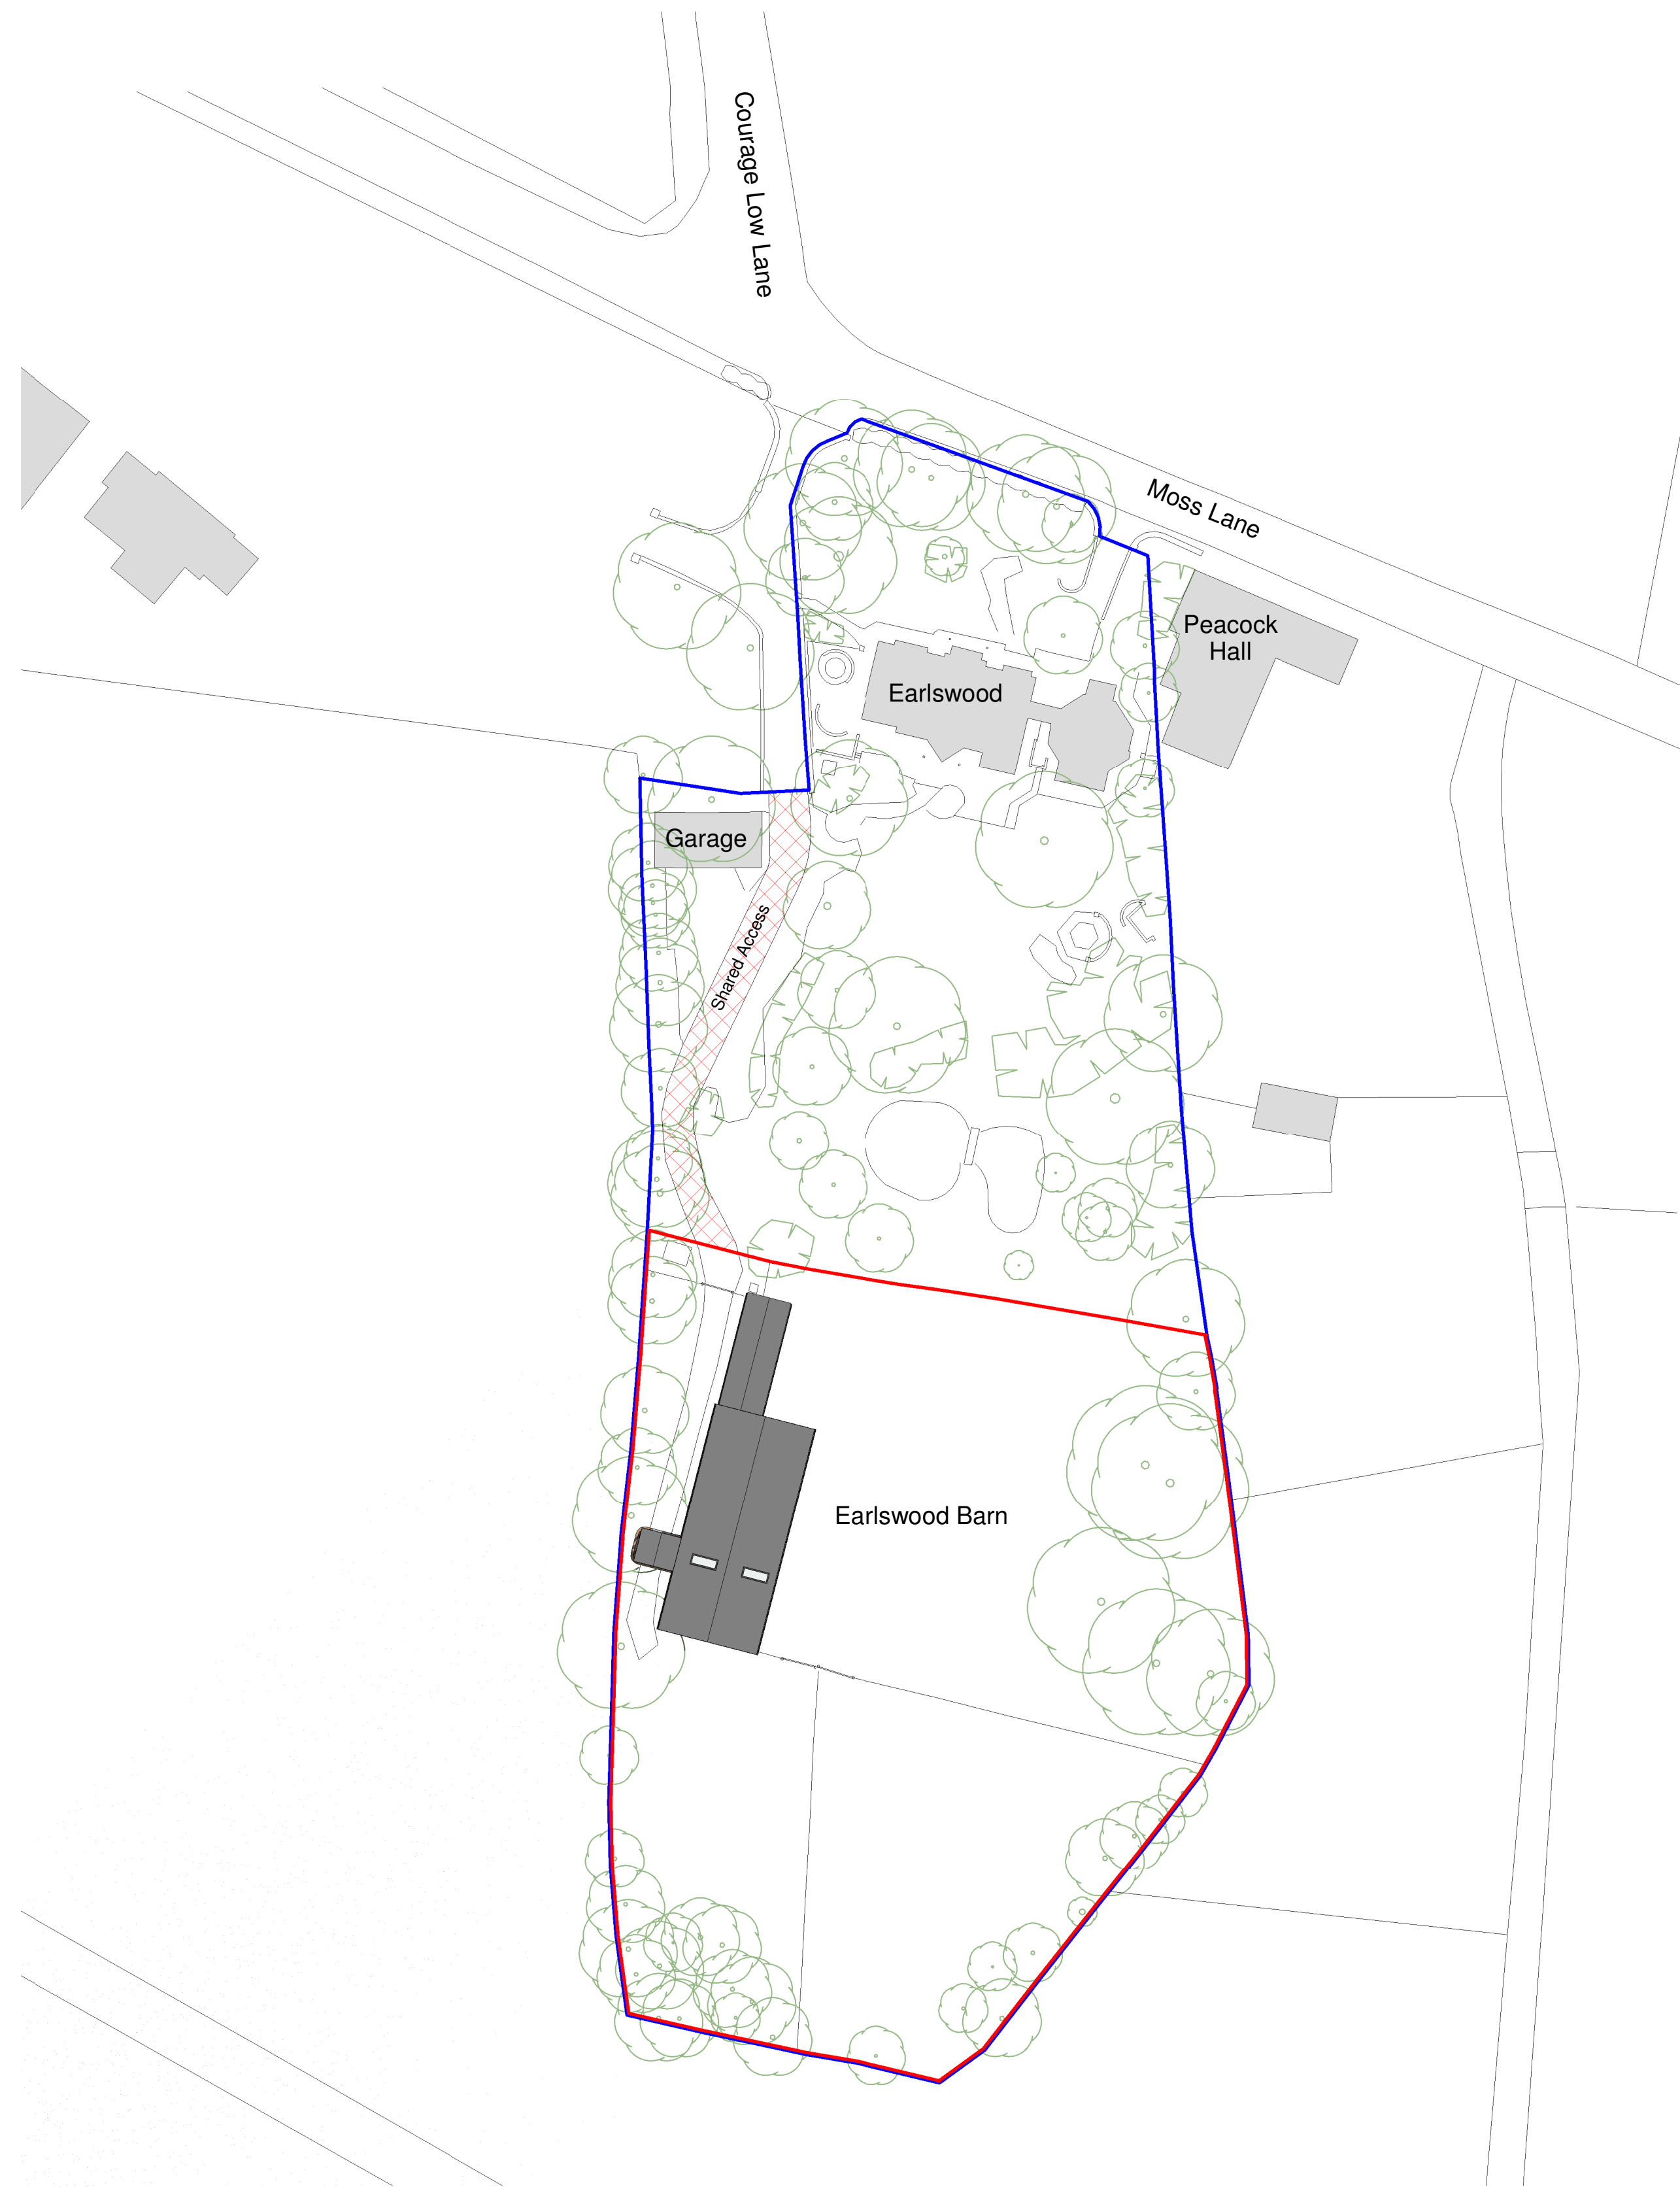

REV.	DATE	COMMENT
<input type="checkbox"/>	CONCEPT	<input checked="" type="checkbox"/> PLANNING <input type="checkbox"/> BUILDING CONTROL
<input type="checkbox"/>	COMMENT	<input type="checkbox"/> TENDER <input type="checkbox"/> CONSTRUCTION

UNIT 4  
BOTANIC ESTATE  
198 EDGE LANE  
LIVERPOOL  
L7 9PL



T: 0151 228 4666  
F: 0151 228 8666  
E: admin@dvarchitects.co.uk



CLIENT:  
-

PROJECT:  
Earlswood Barn

DRAWING:  
Site Plan as Proposed

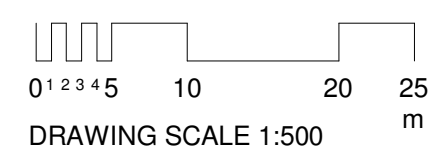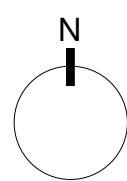

PROJECT N°: <b>1503</b>	DRAWING N°: <b>PL 0003</b>	REV: <b>A1</b>	SCALE: As indicated	DRAWN: AF
			CHECKED: BH	CHECKED: BH
			DATE: <b>05.03.2021</b>	DATE: <b>05.03.2021</b>