




Front Elevation
As Proposed

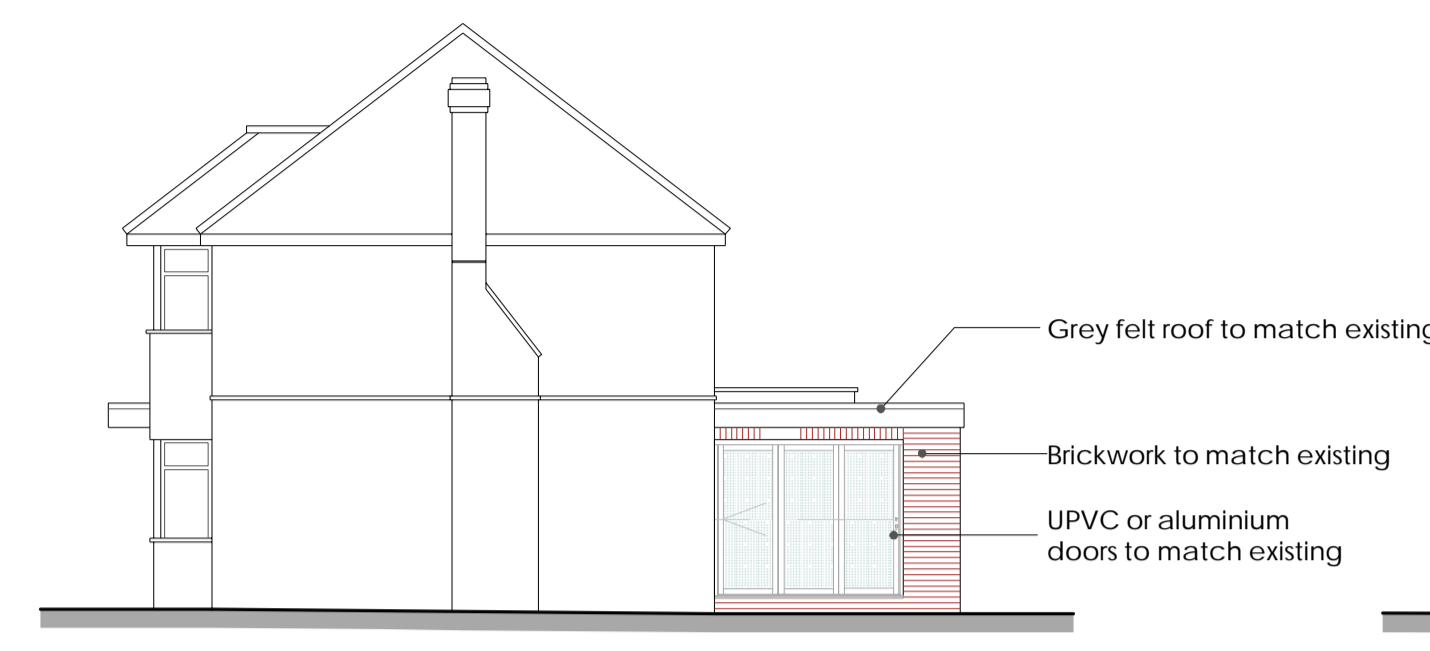


Side Elevation
As Proposed

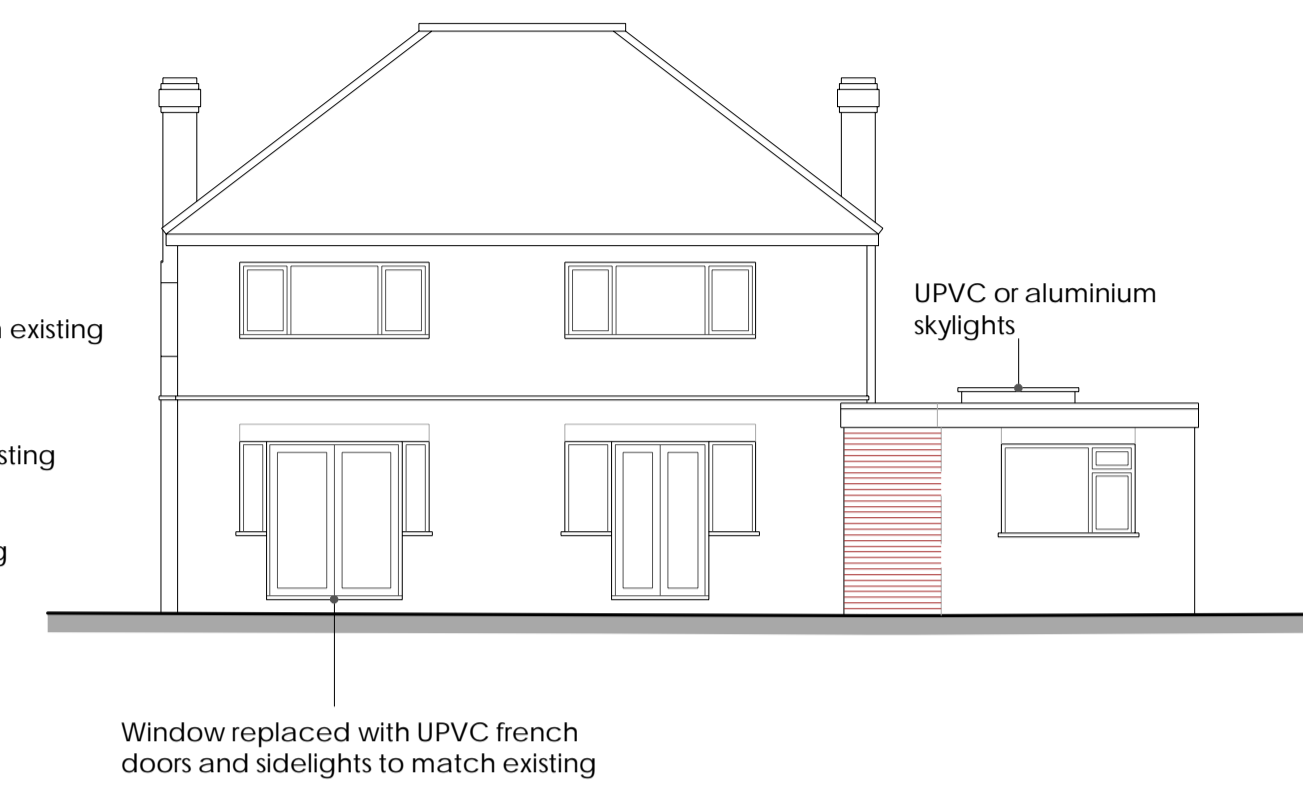

Rear Elevation
As Proposed

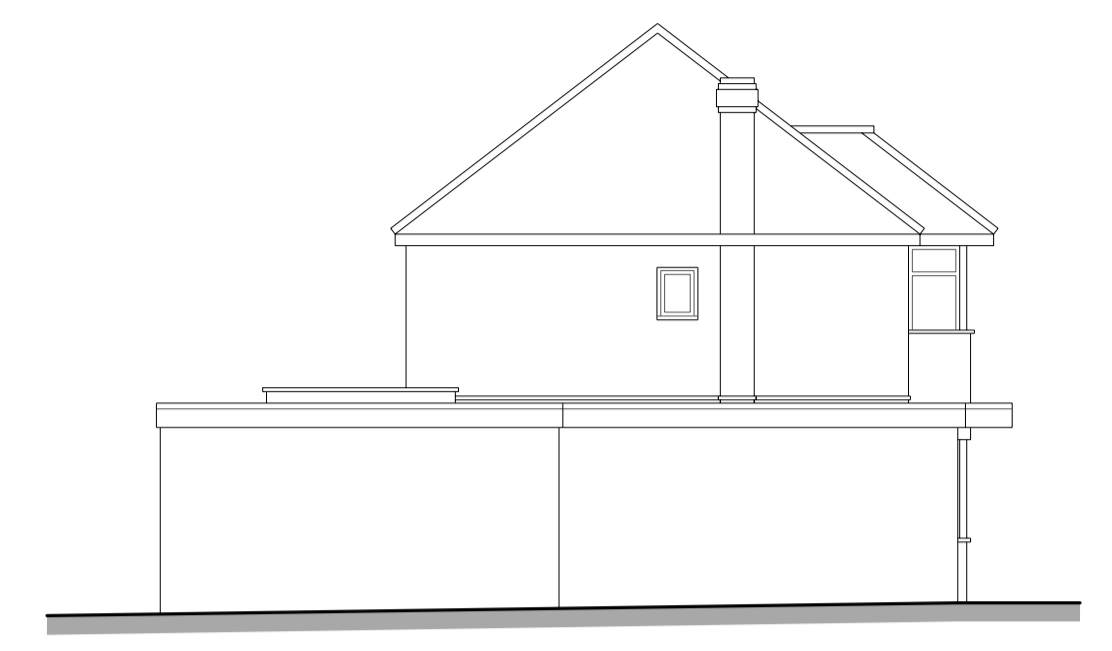


Side Elevation
As Proposed

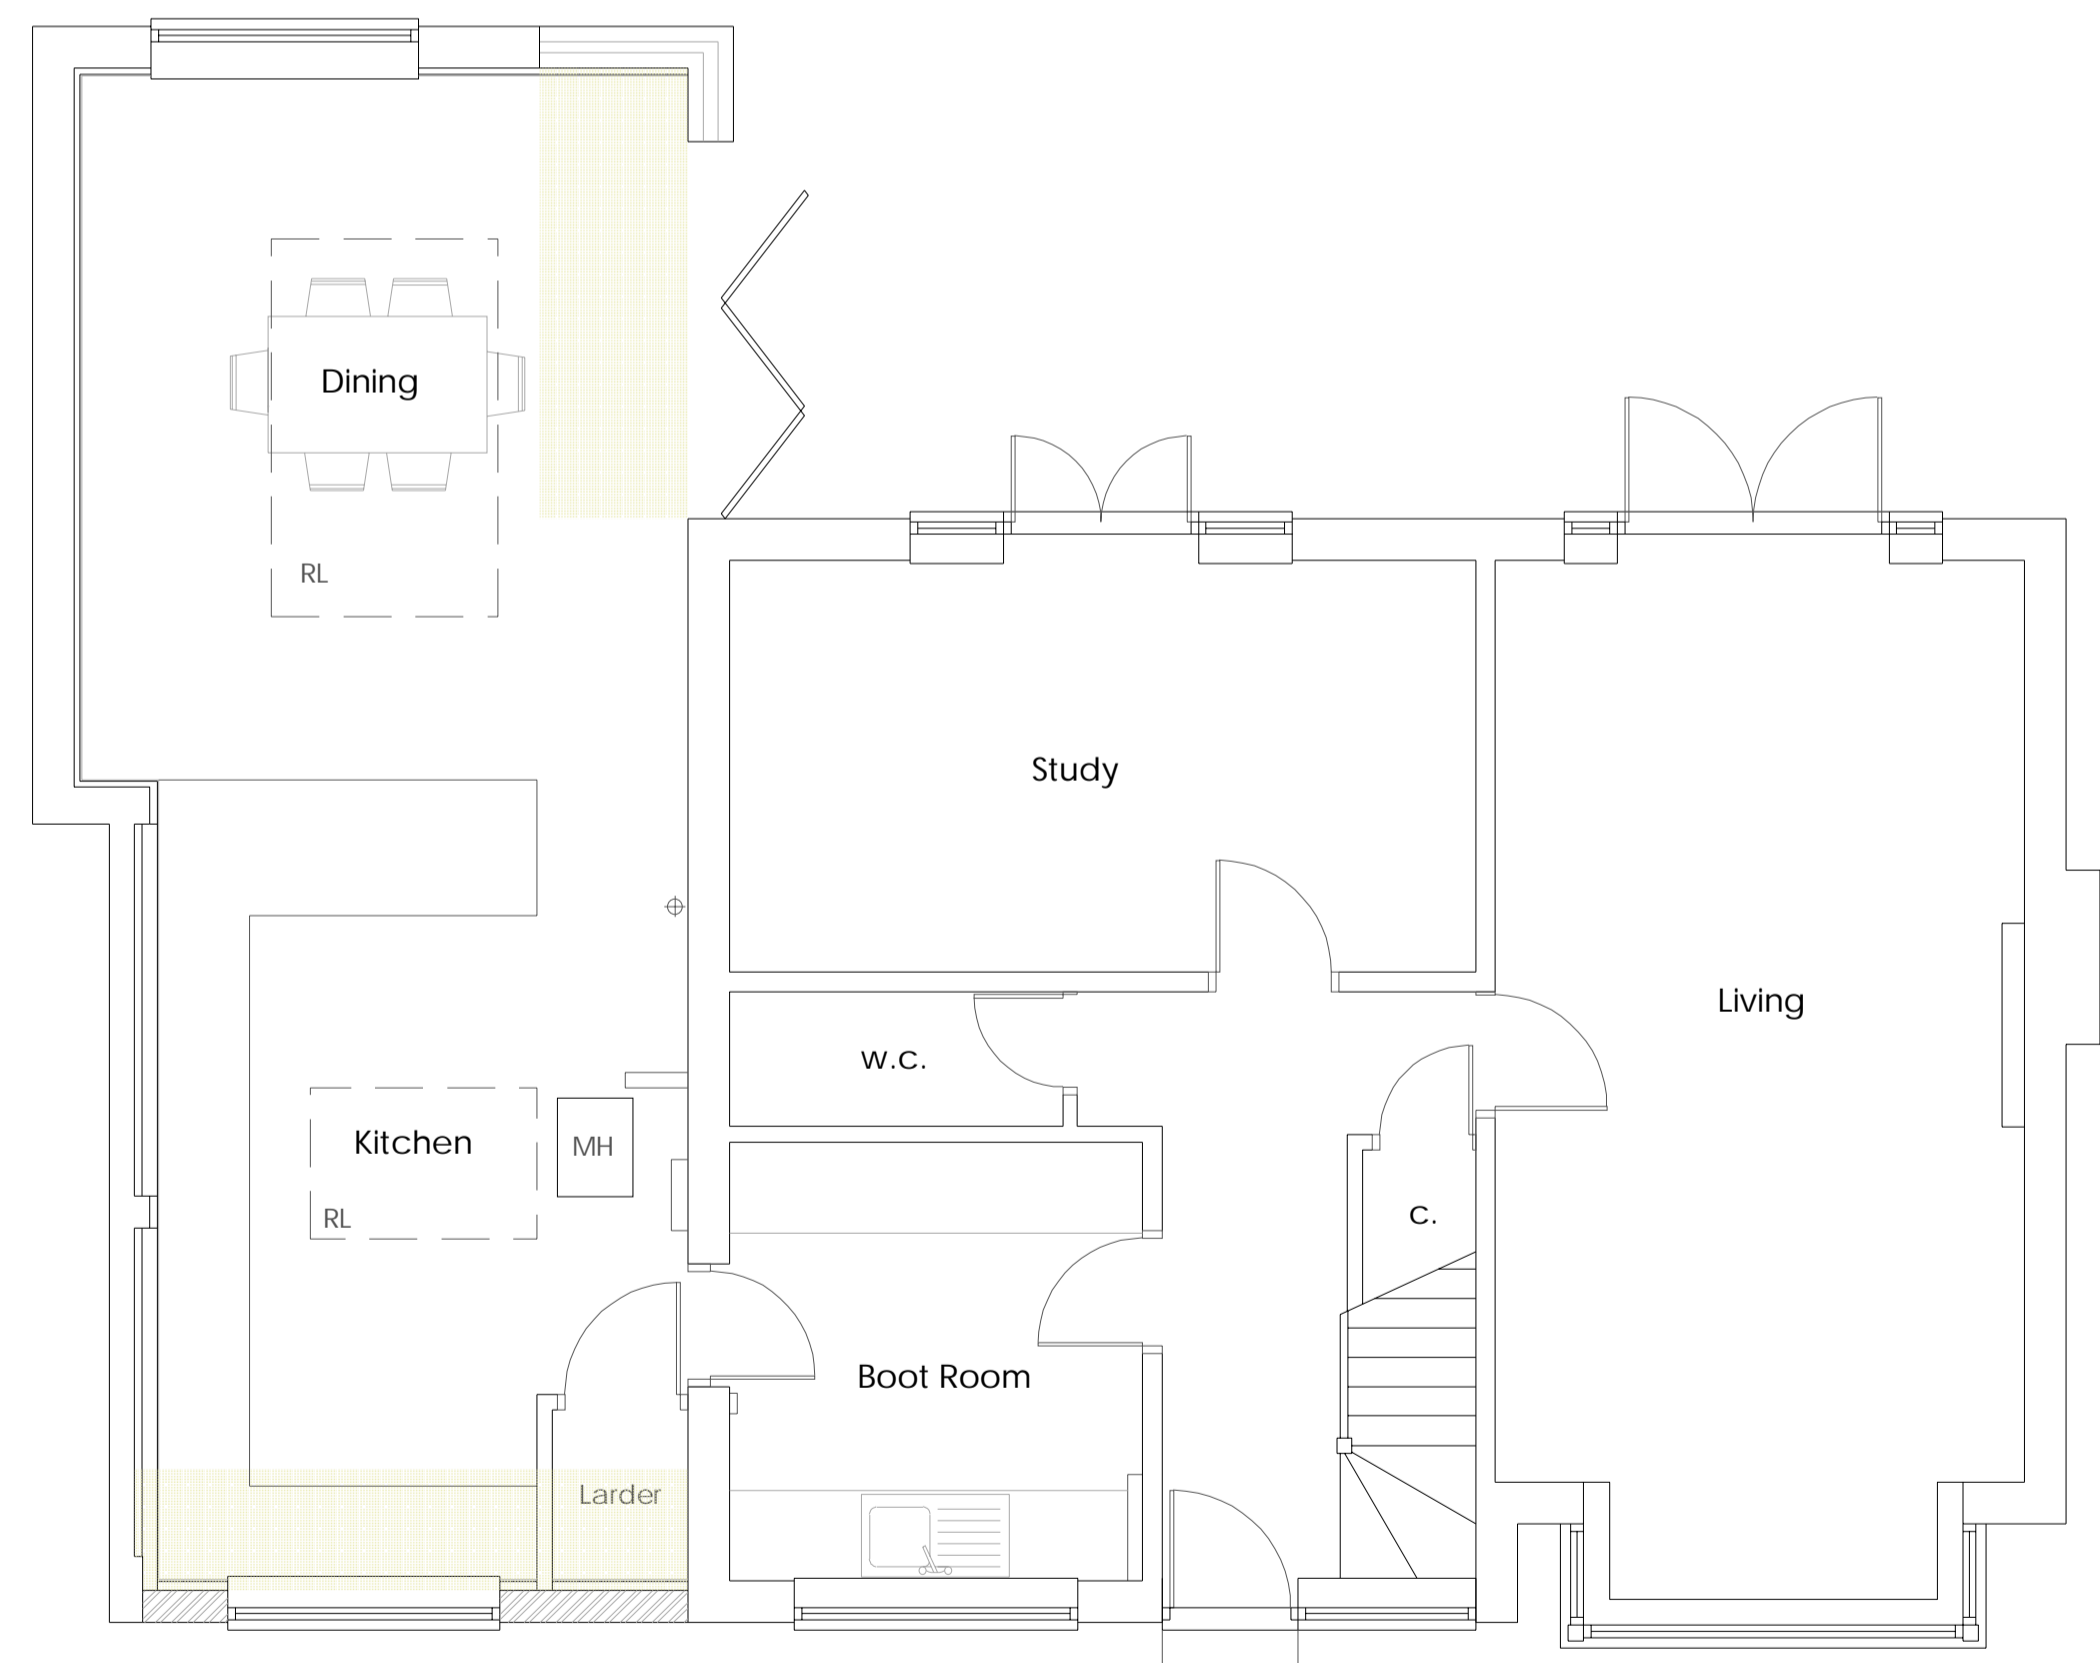


Ground Floor Plan
As Proposed



First Floor Plan
As Proposed

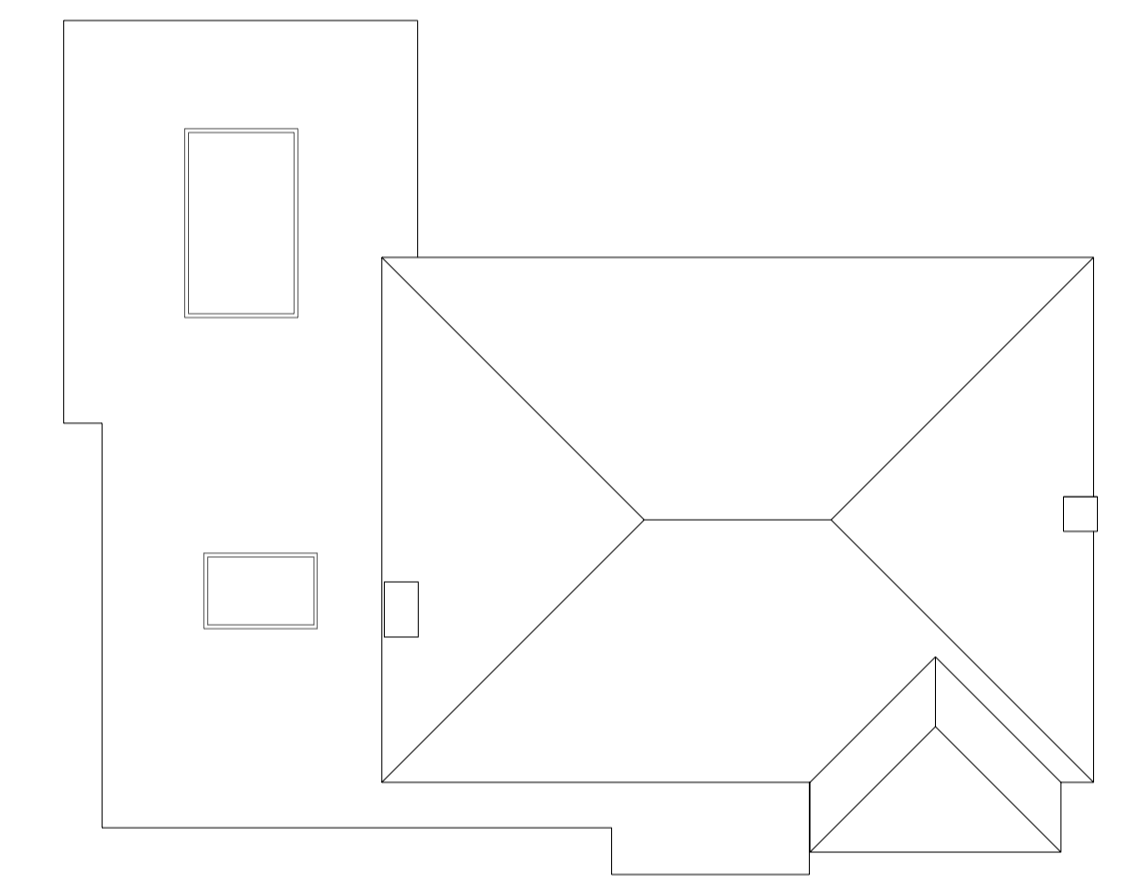

Roof Plan As Proposed
Scale 1:100

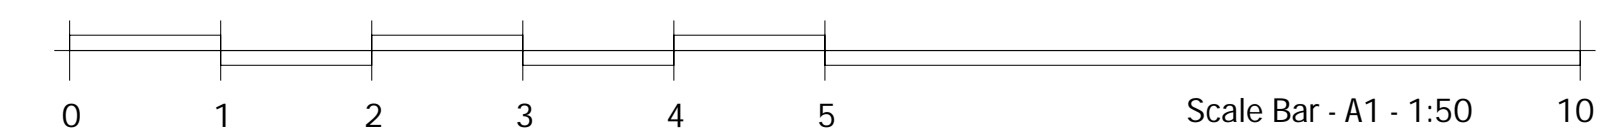

rev.	date	amendment
Kent Building Control Ltd 5 The Farmhouse Yew Tree Studios Stanford TN25 6DH 01303 656001		
client	Mr & Mrs Duncombe	
project	3 Meadow Lane Edenbridge TN8 6HT	
drawing title	Proposed plans and elevations	
scale	1:50/1:100	date 23.06.21 drawn by JN
dwg no	KBC/21/088/03	rev. 0