



Front Elevation  
As Existing




Side Elevation  
As Existing

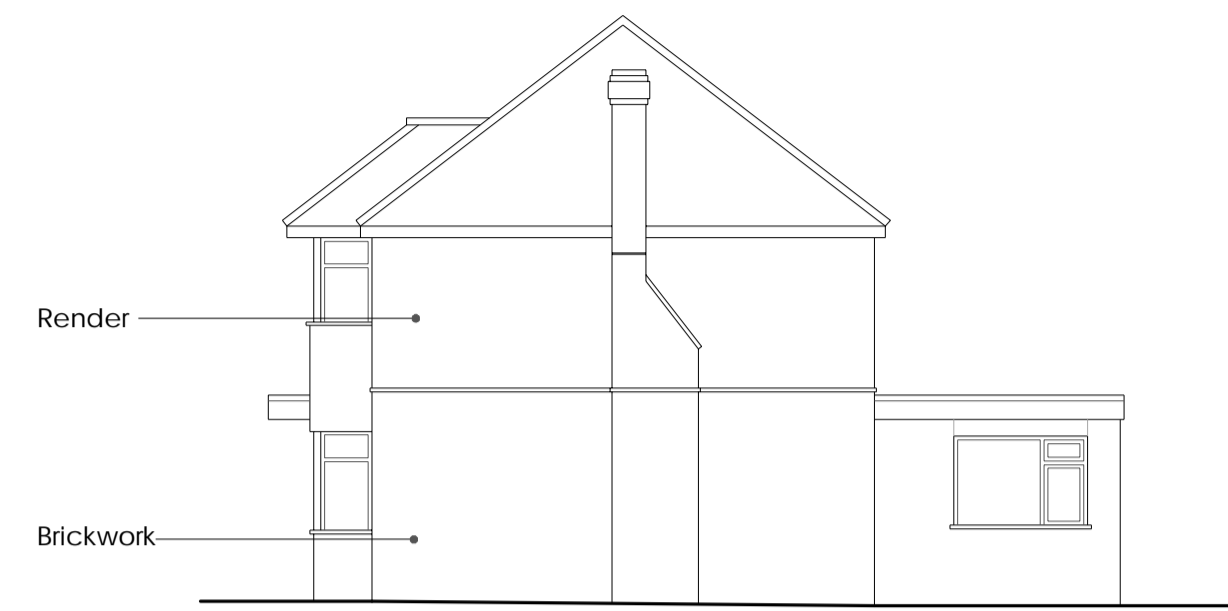

Rear Elevation  
As Existing

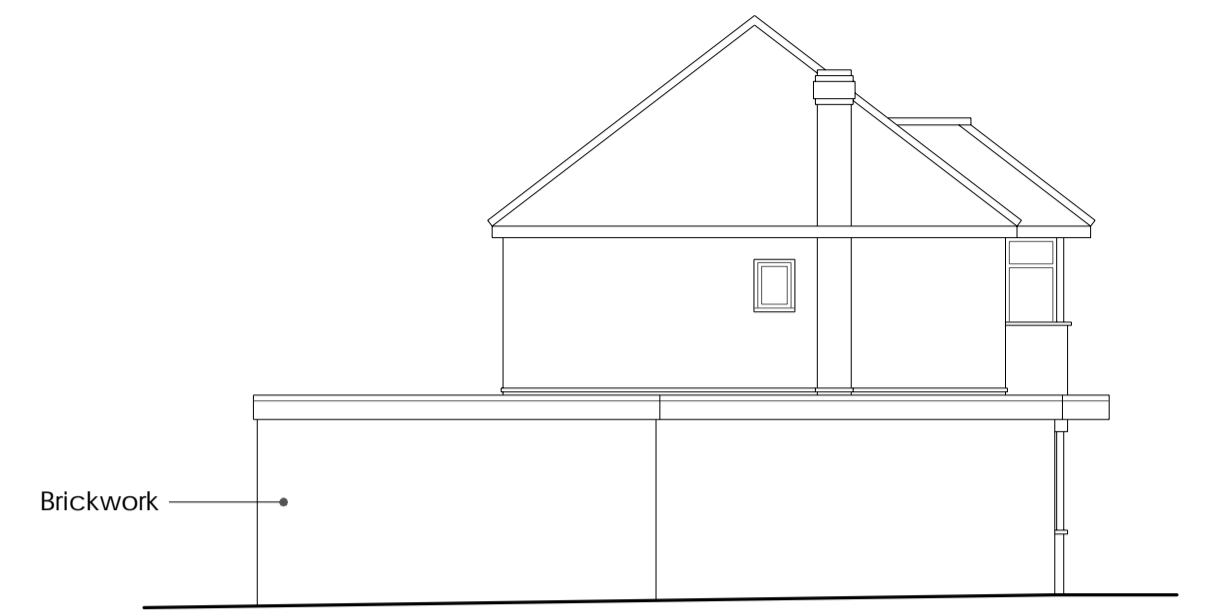


Side Elevation  
As Existing

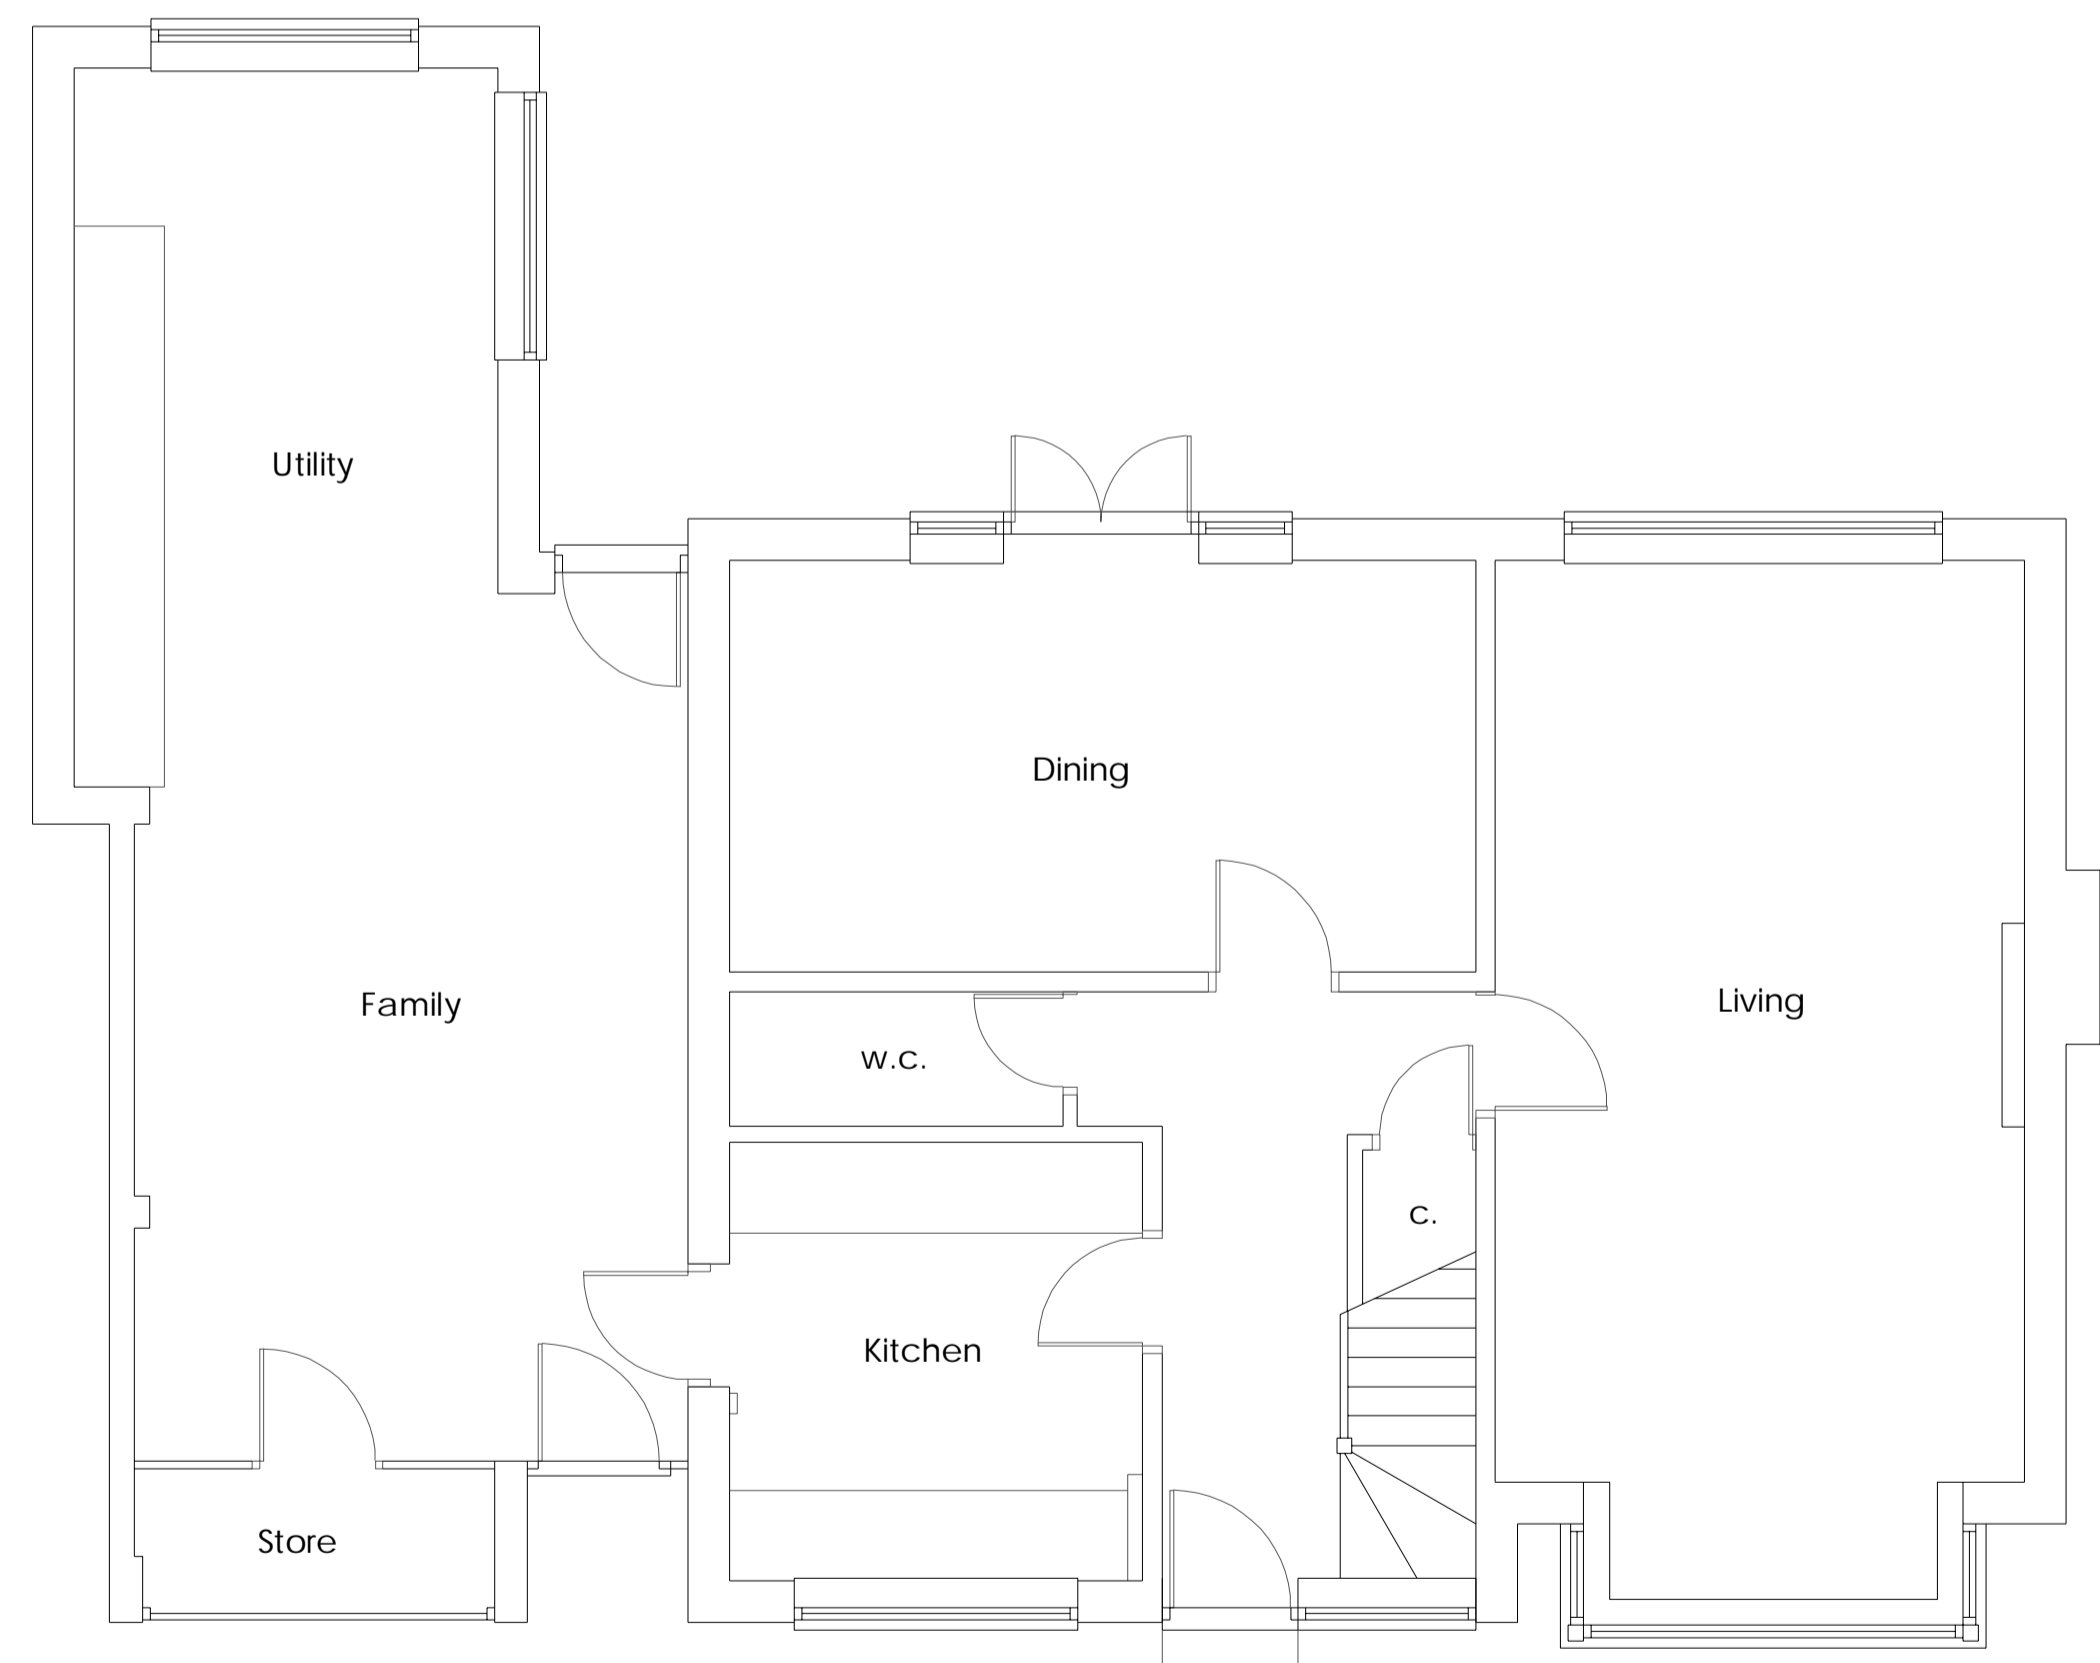


Ground Floor Plan  
As Existing



First Floor Plan  
As Existing

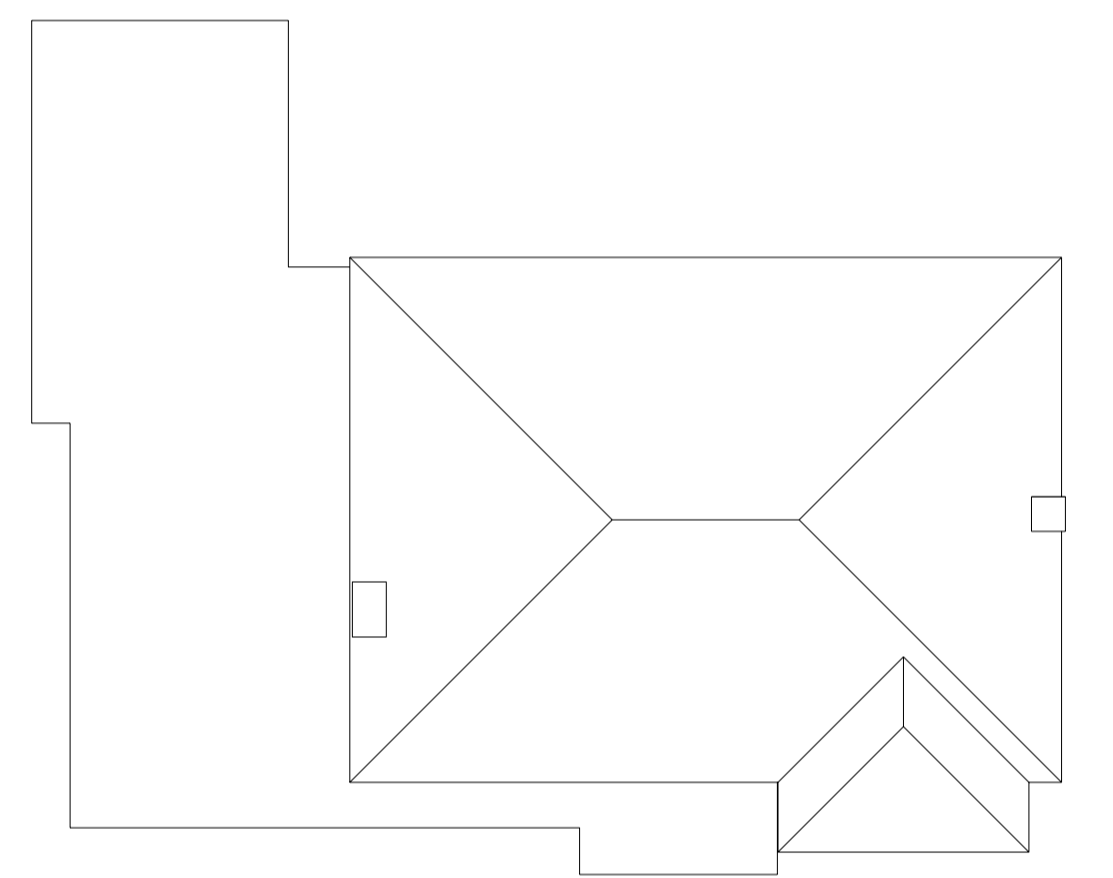

Roof Plan As Existing  
Scale 1:100

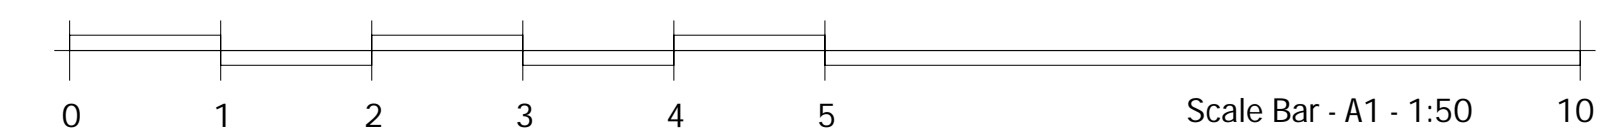

rev.	date	amendment
Kent Building Control Ltd 5 The Farmhouse Yew Tree Studios Stanford TN25 6DH 01303 656001		
client	Mr & Mrs Duncombe	
project	3 Meadow Lane Edenbridge TN8 6HT	
drawing title	Existing plans and elevations	
scale	1:50/1:100	date 23.06.21 drawn by JN
dwg no	KBC/21/088/02	rev. 0