




Section - Scale 1.50

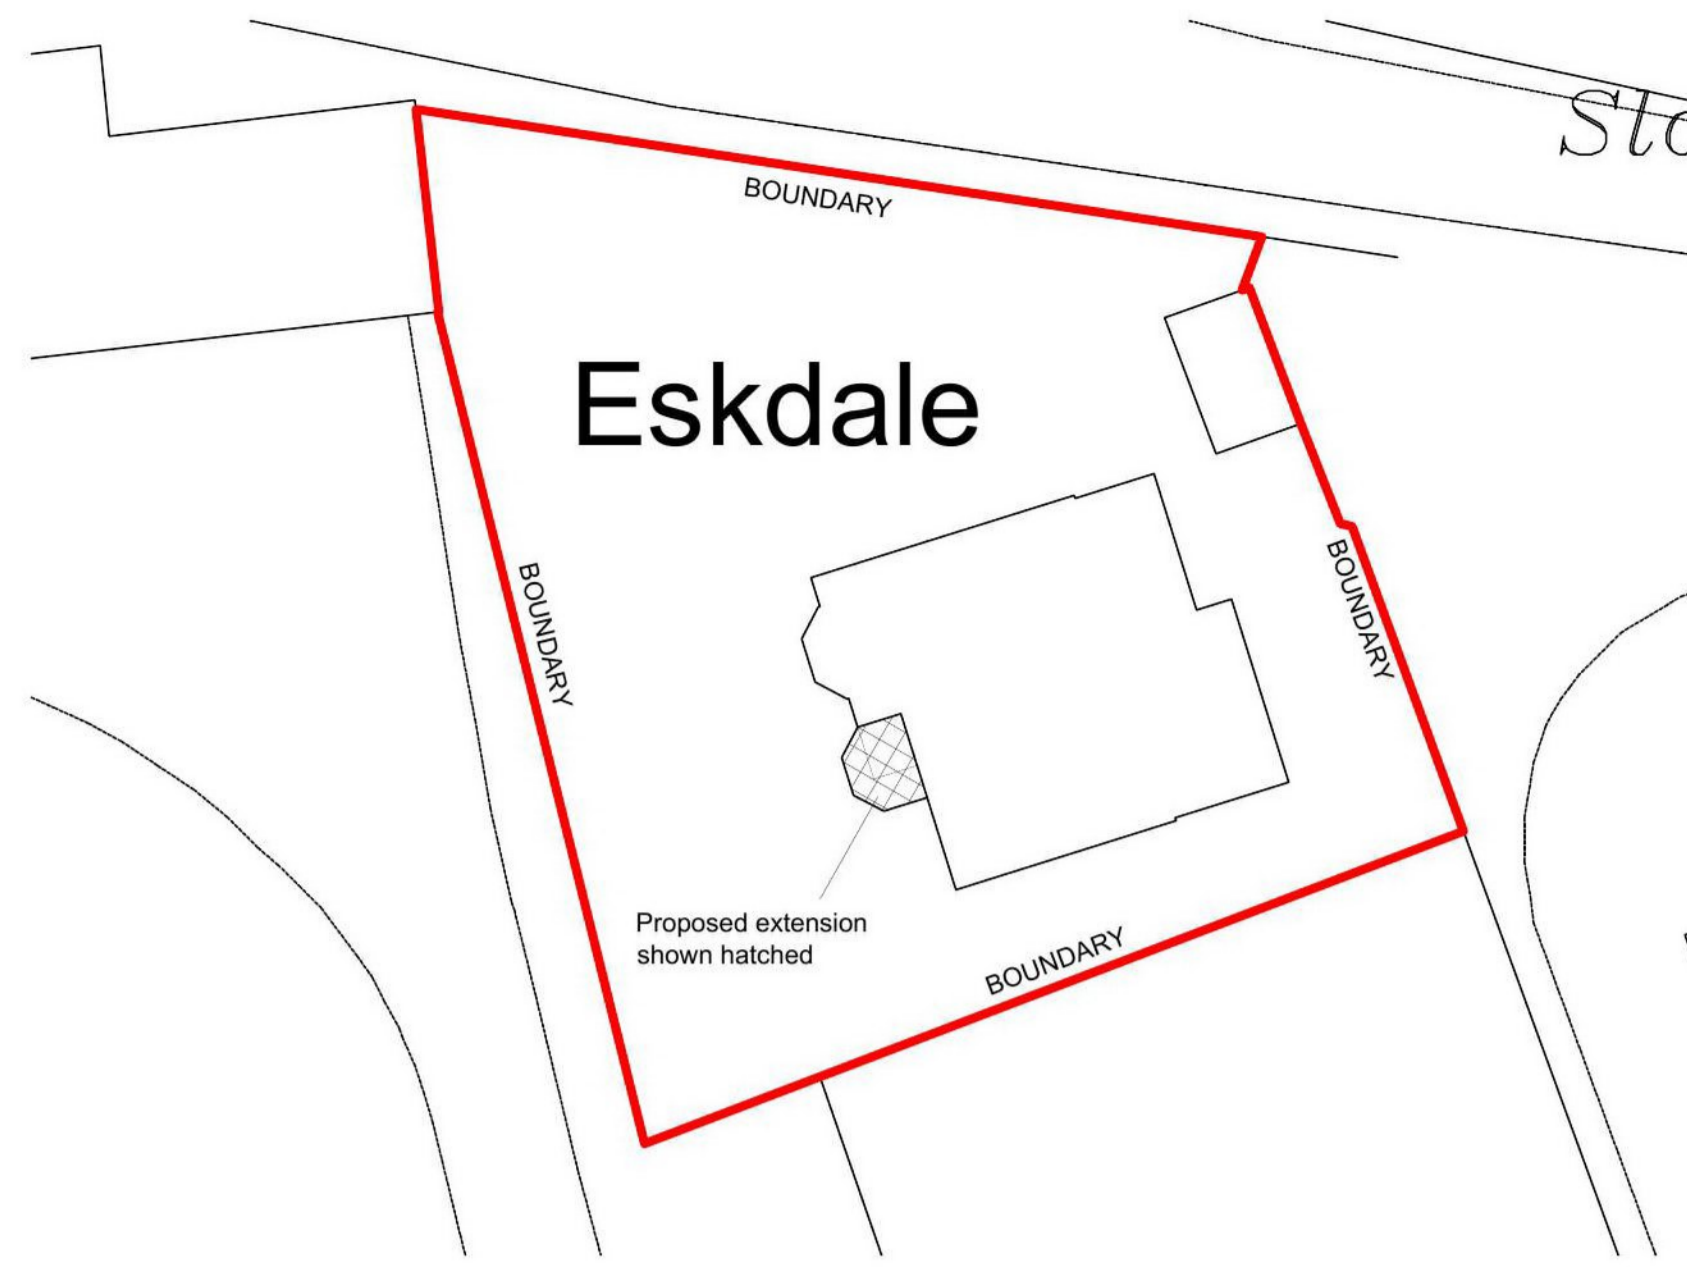

Site Plan - Scale 1.250

 


Location Plan - Scale 1.5000

 


Reproduced by permission of Ordnance Survey on behalf of HMSO.


© Crown Copyright and database rights 100023404, 2021.

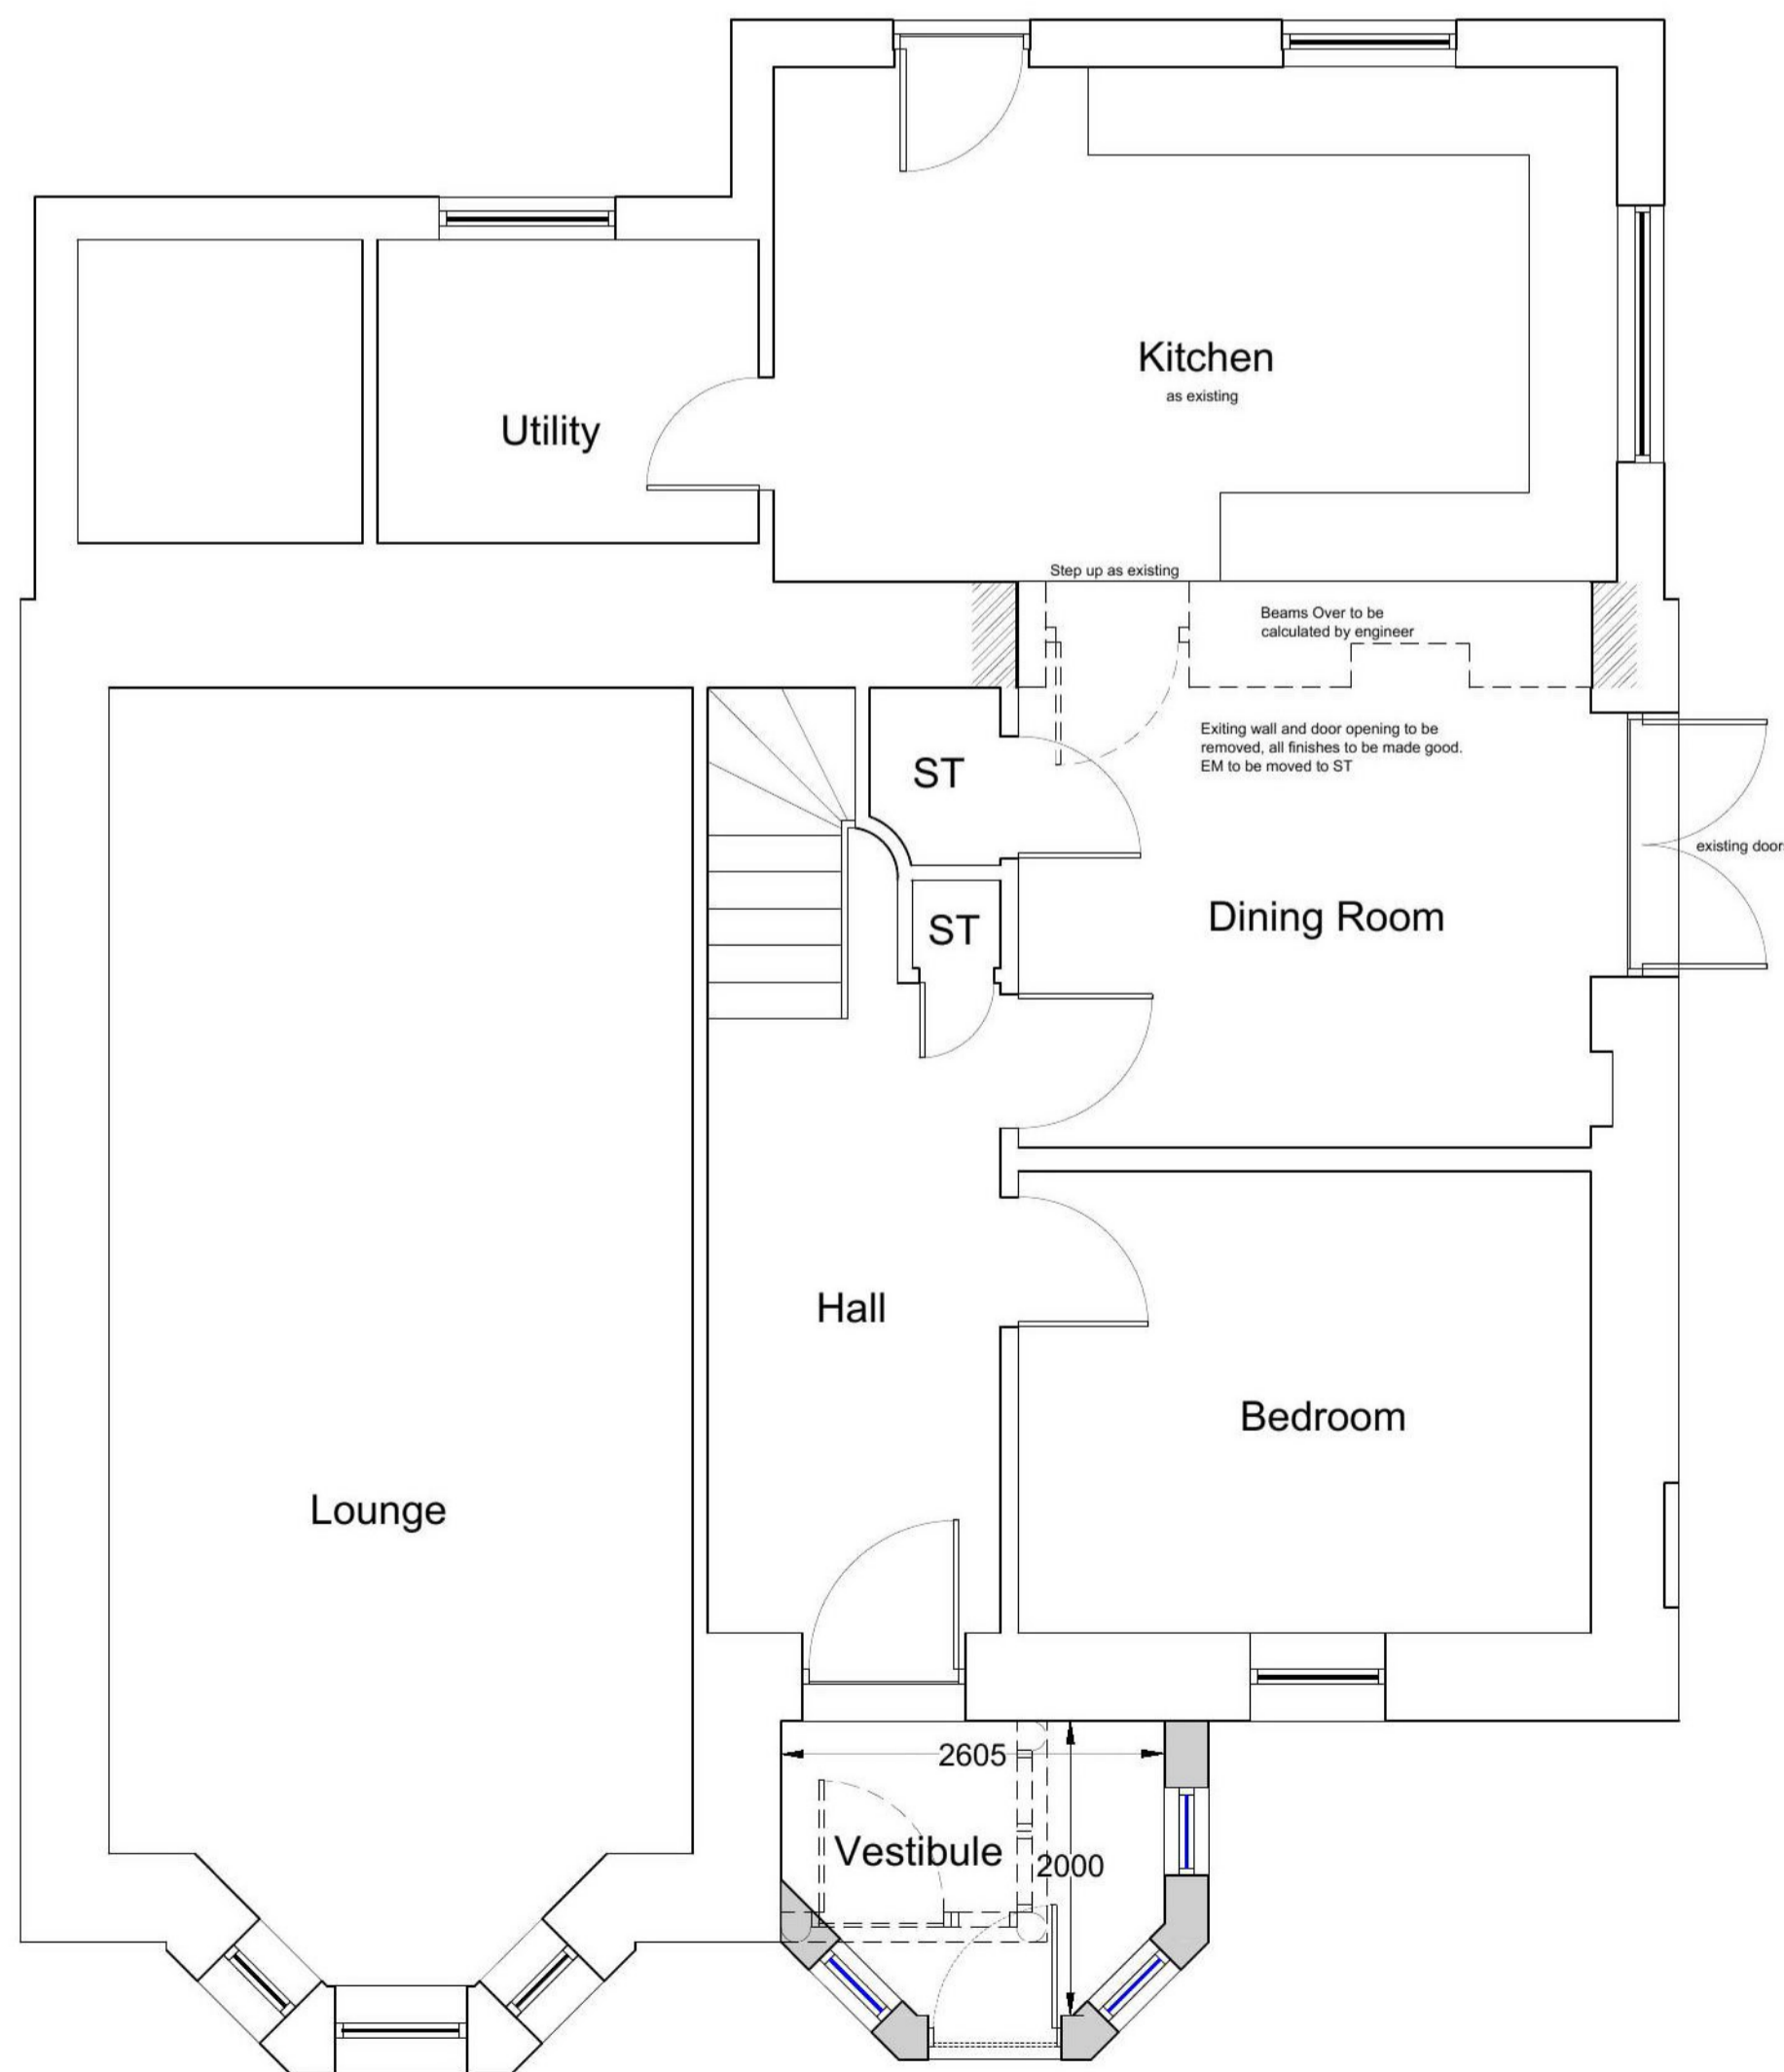

Ground Floor Plan - Scale 1.50

 

West Elevation - Scale 1.100

 

South Elevation - Scale 1.100



East Elevation - Scale 1.100

DO NOT SCALE FROM DRAWINGS	
A. B. Roger & Young Ltd Chartered Architect & Surveyors 9 Macgregor Street, Brechin Tel: 01356 622125 Fax: 622644 Email: info@abrogerandyoung.com	
Job Title: Proposed Alterations and Extension to Eskdale Hillside For Mr & Mrs Ferris	
Scale 1:50 & 1:100 @ A2	Date June 2021
Drawing Title Plan & Elevation	Drawn By KF
Drawing No. 2021 EDH 01	Checked By AHW
Revisions:	