
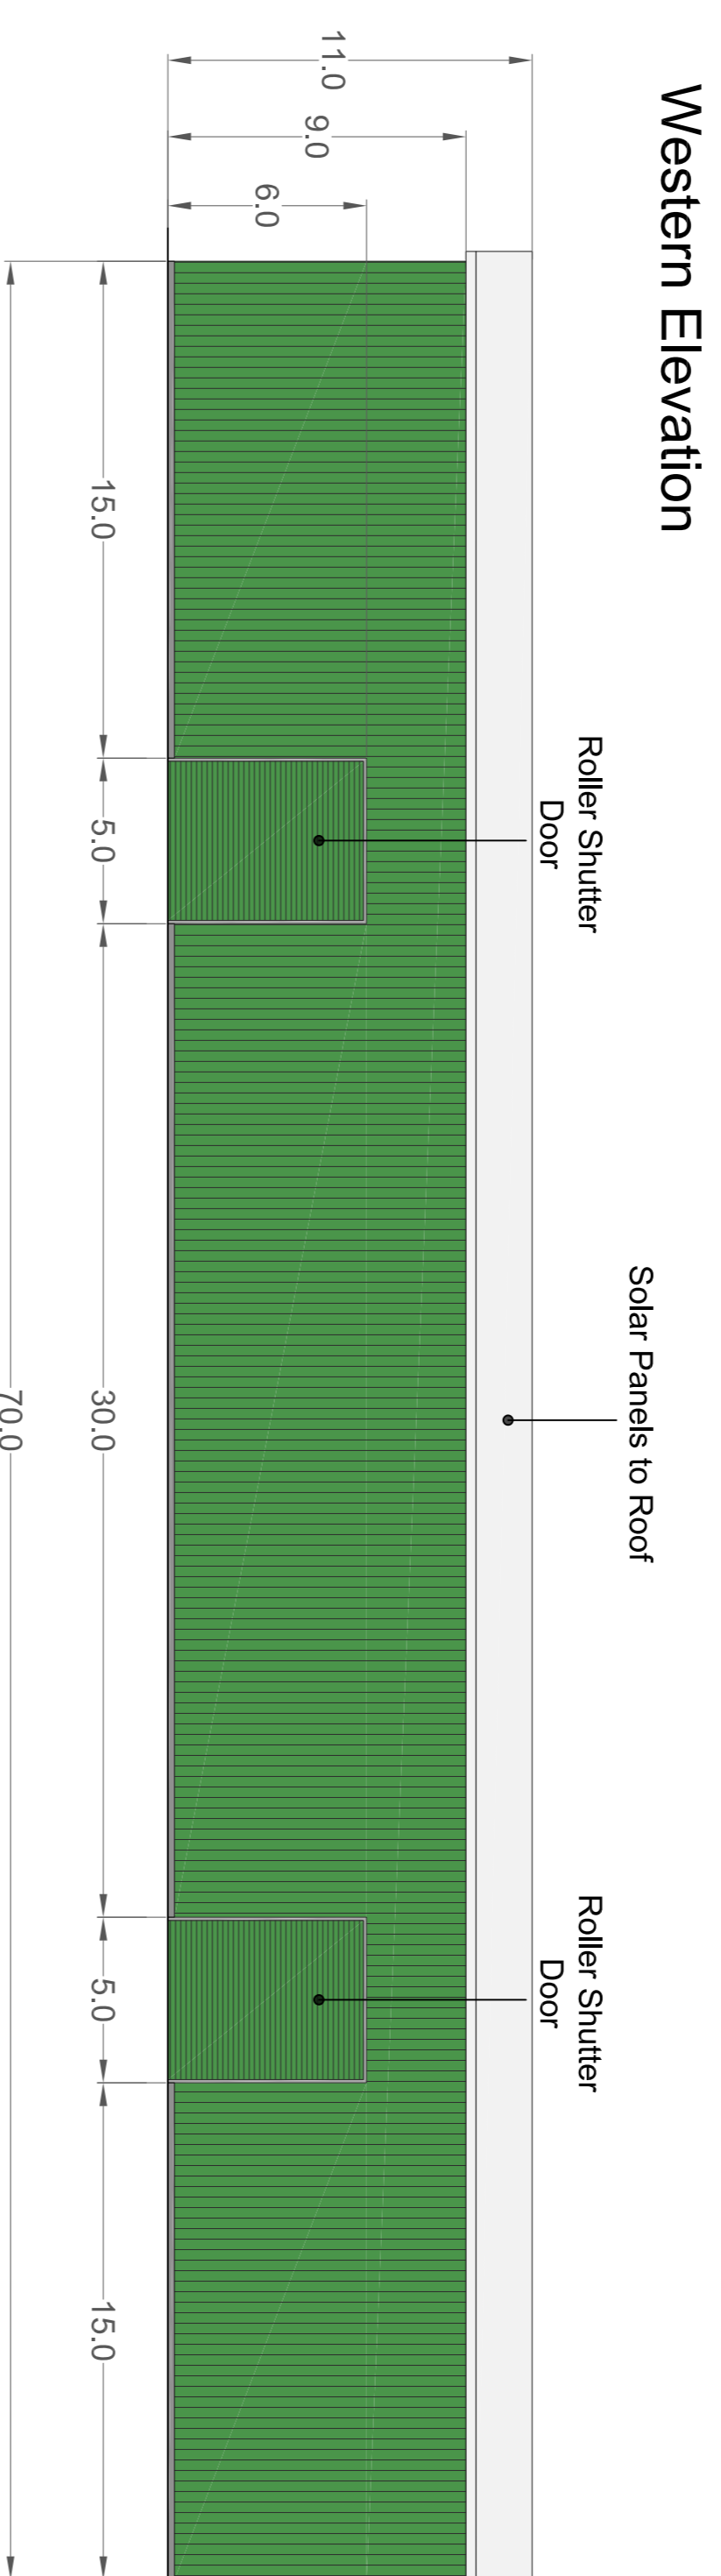
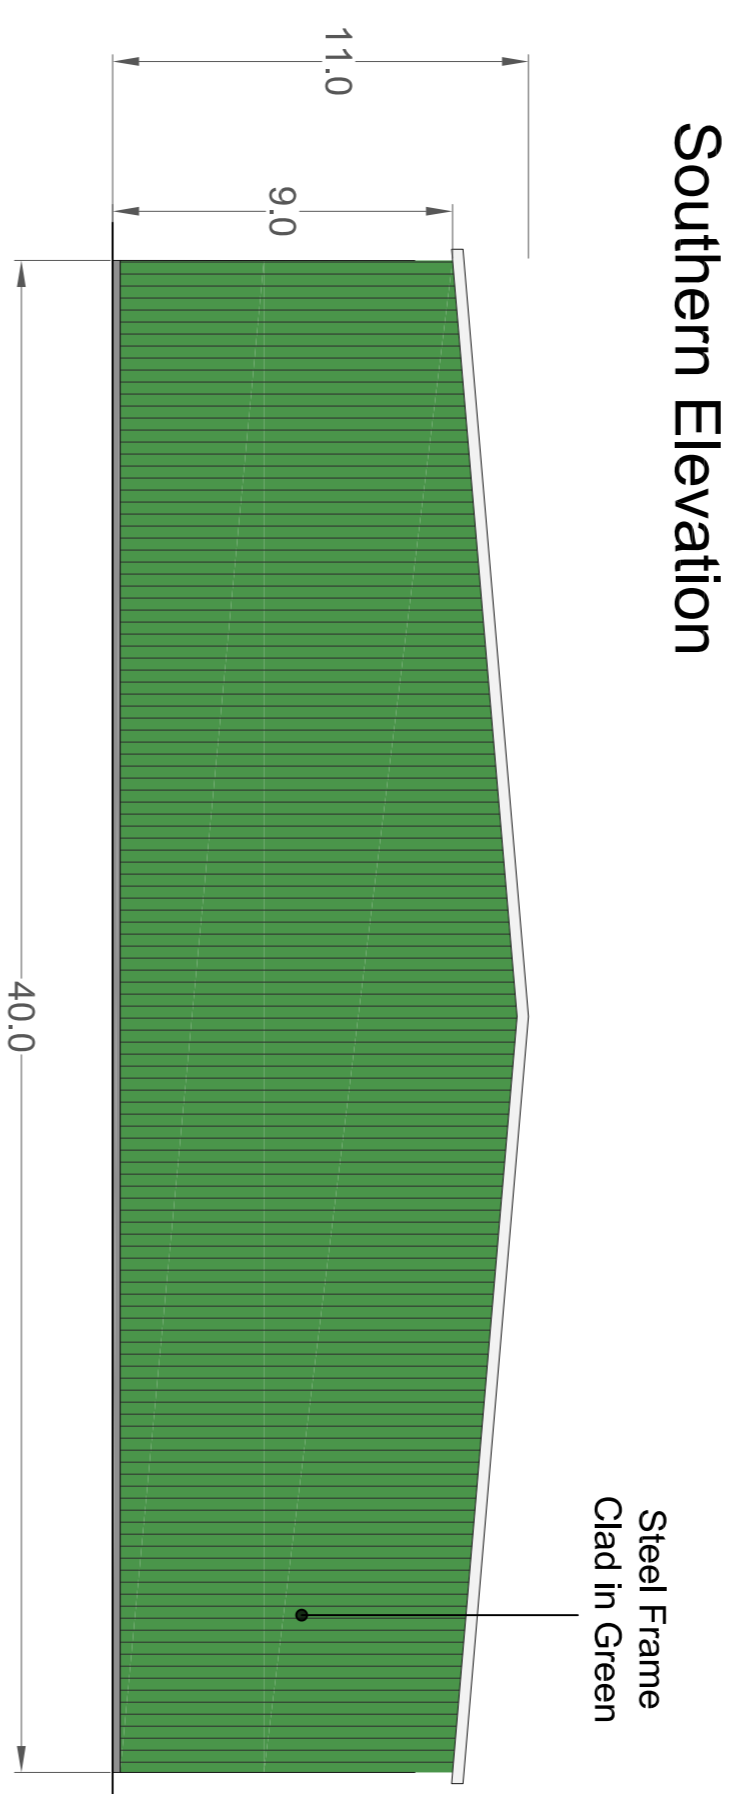
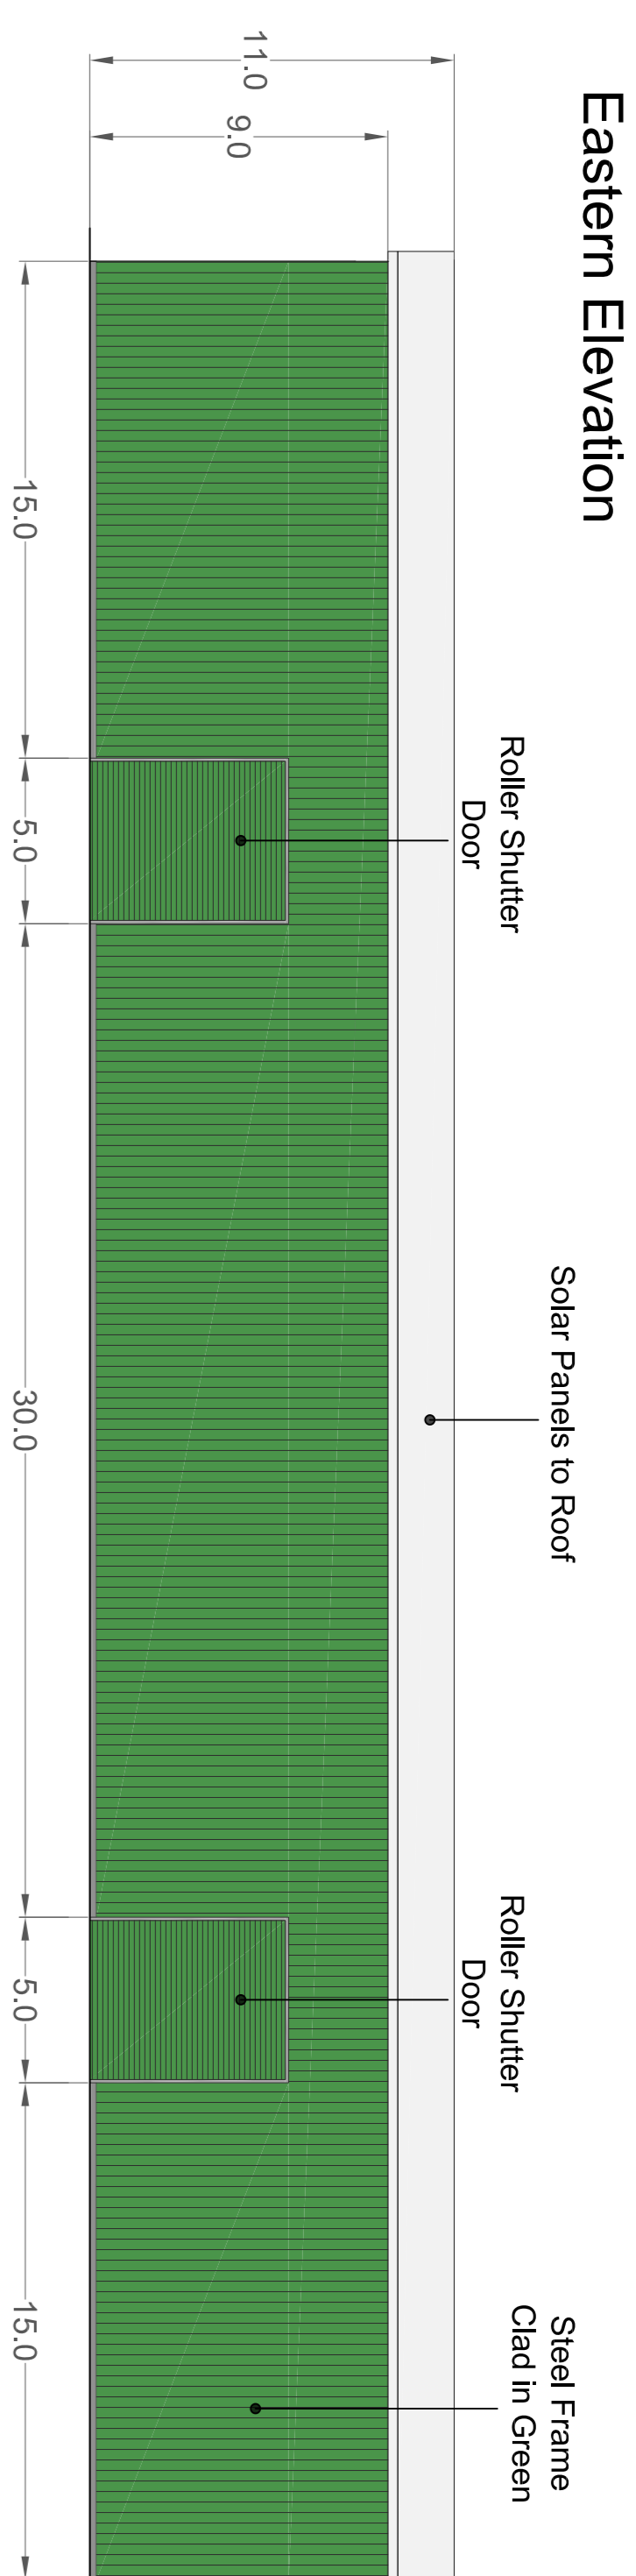



Elevation of Pellet Fertiliser Production Building

All dimensions to be verified on site. Elevation dimensions to date provided to date issued. Any areas indicated on the drawing are to be confirmed only, no responsibility is taken for their accuracy.
 This drawing is the property of GPP Planning Limited. Copyright is reserved by them and the drawing is based on the conditions that it is not to be reproduced, copied or otherwise used in any form without the written consent of GPP Planning.
 © 2021 GPP Planning Limited. All rights reserved.

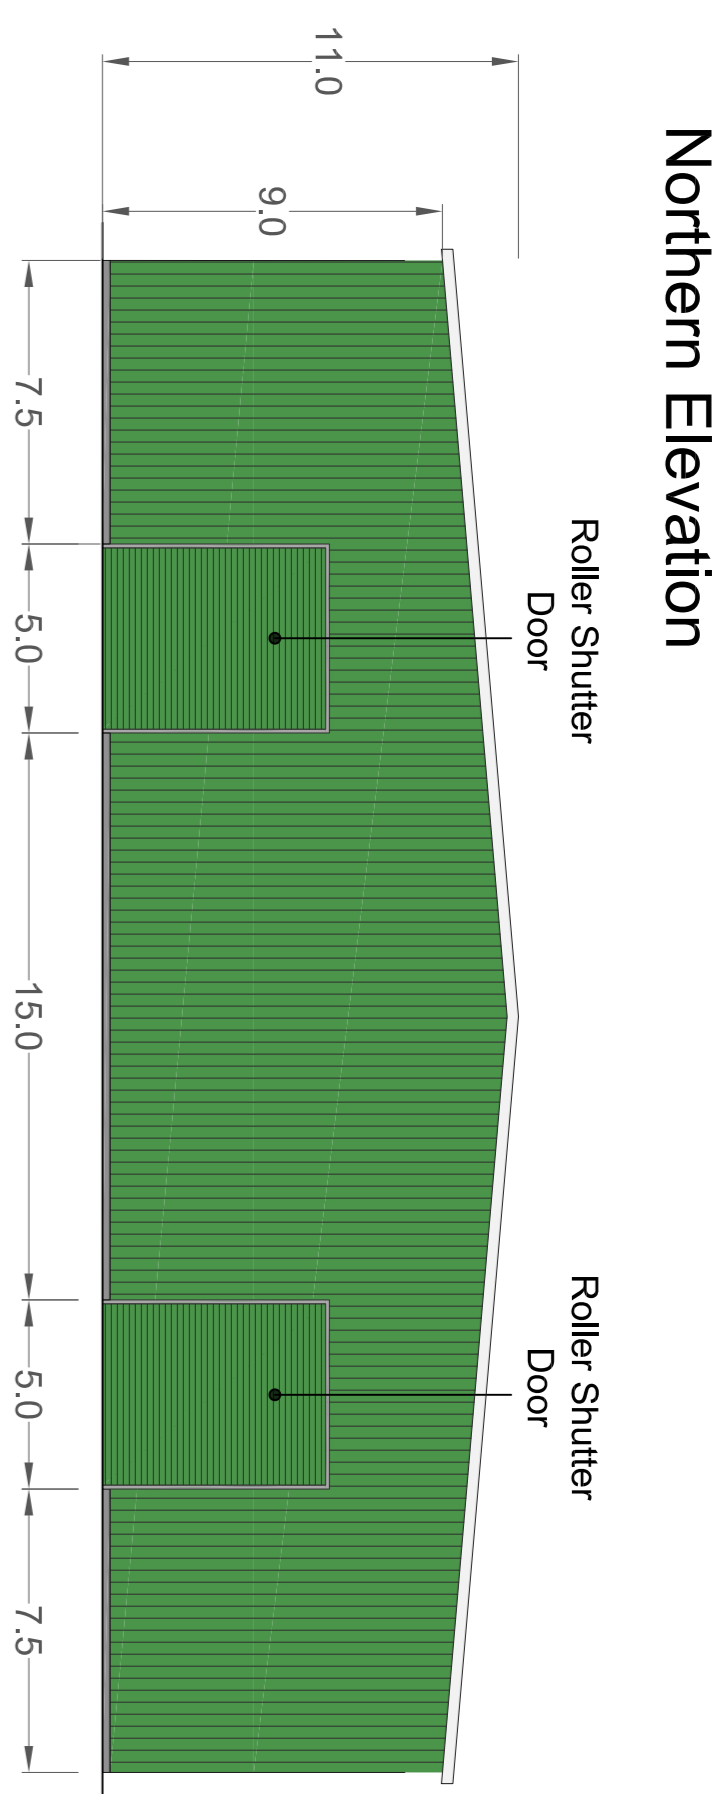

Floor Plan

Eastern Elevation

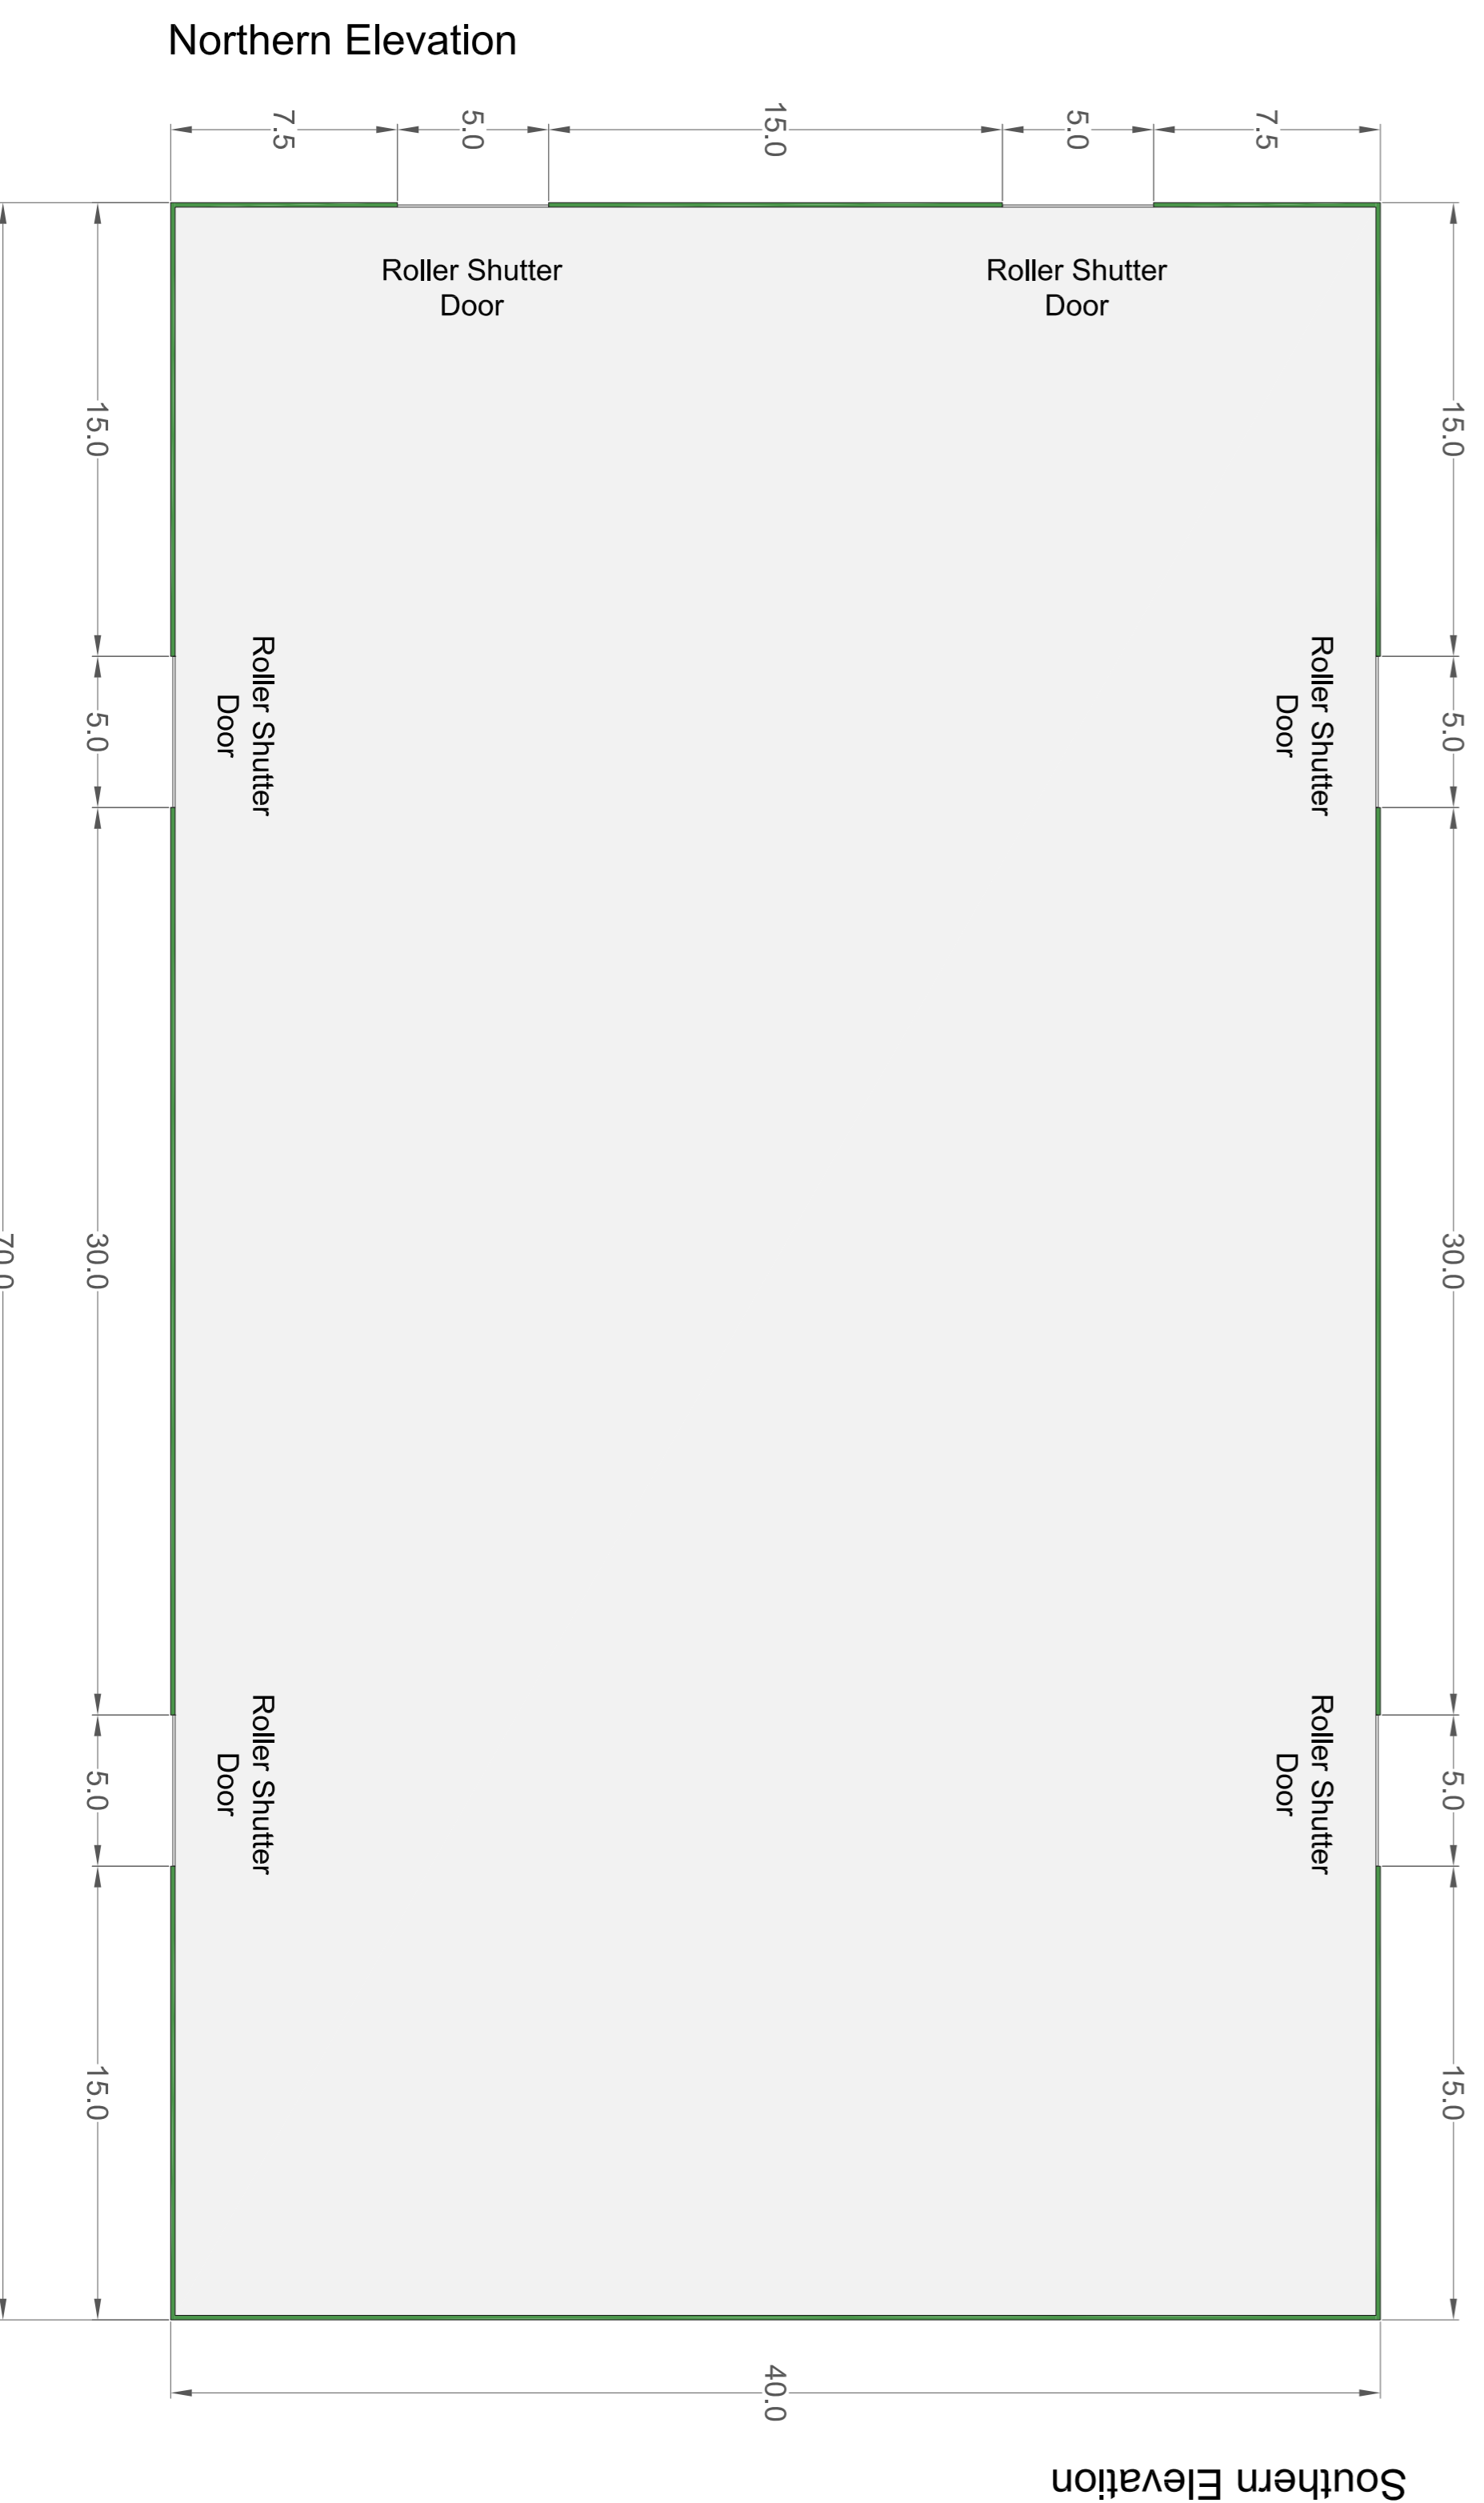

Rev	Description	Initial	Date
01	Amendment to title.	KD	26/04/21

Planning Consultants

GPP PLANNING LTD

F: 01604 771123 E: info@gppplanning.co.uk W: www.gppplanning.co.uk
 Icon Environmental Innovation Centre, Eastern Way,
 Dringworth, Northamptonshire, NN20 9DB
 Registered in England No. 0159569

TITLE: Proposed Development at The Heath, Woodhurst, Huntingdon, Cambridgeshire
Elevation of Pellet Fertiliser Production Facility

CLIENT: ENVVAR

DRAWN BY: KD	CHECKED BY: CS
DRAWING NO.: GPP/ICWH/21/07	REV NO.: 01
SCALE: 1:200 at A1	DATE: 26 Mar 2021

SCALE BAR: 0 1 2 3 4 5 10 20