



Existing Floor Plan
Scale: 1:50

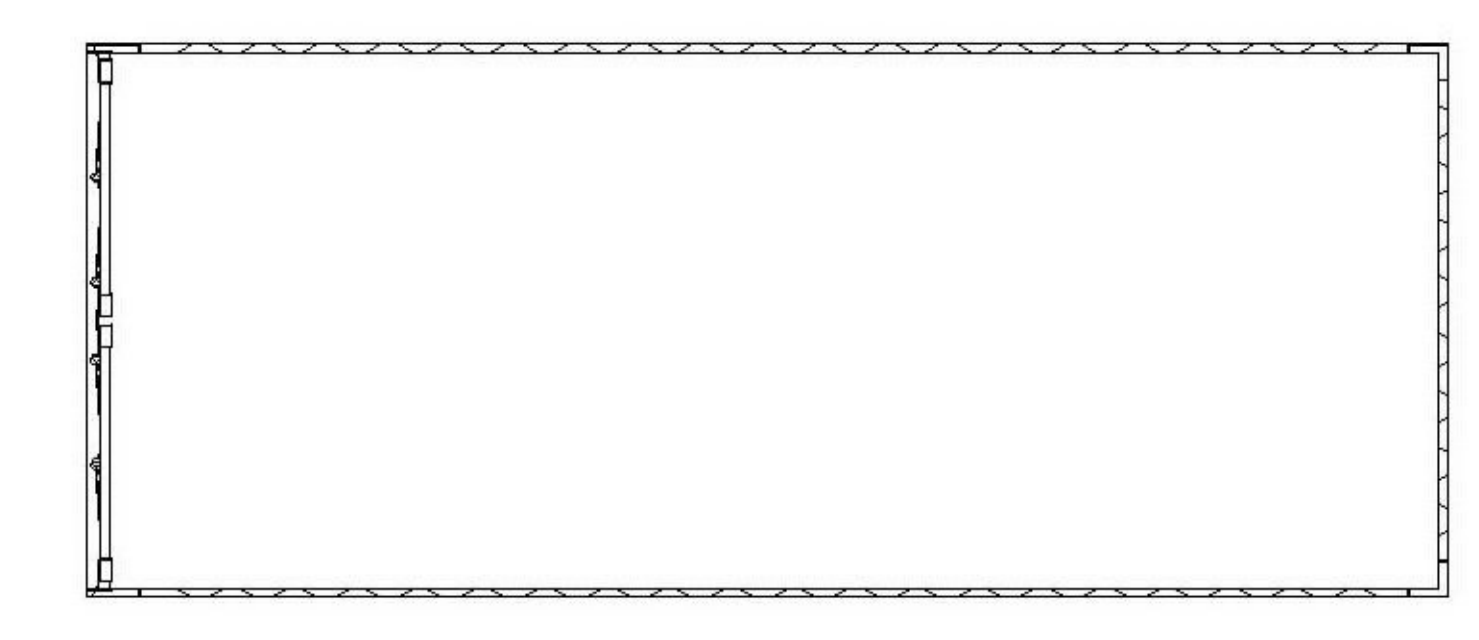

Container Plan
Scale: 1:50

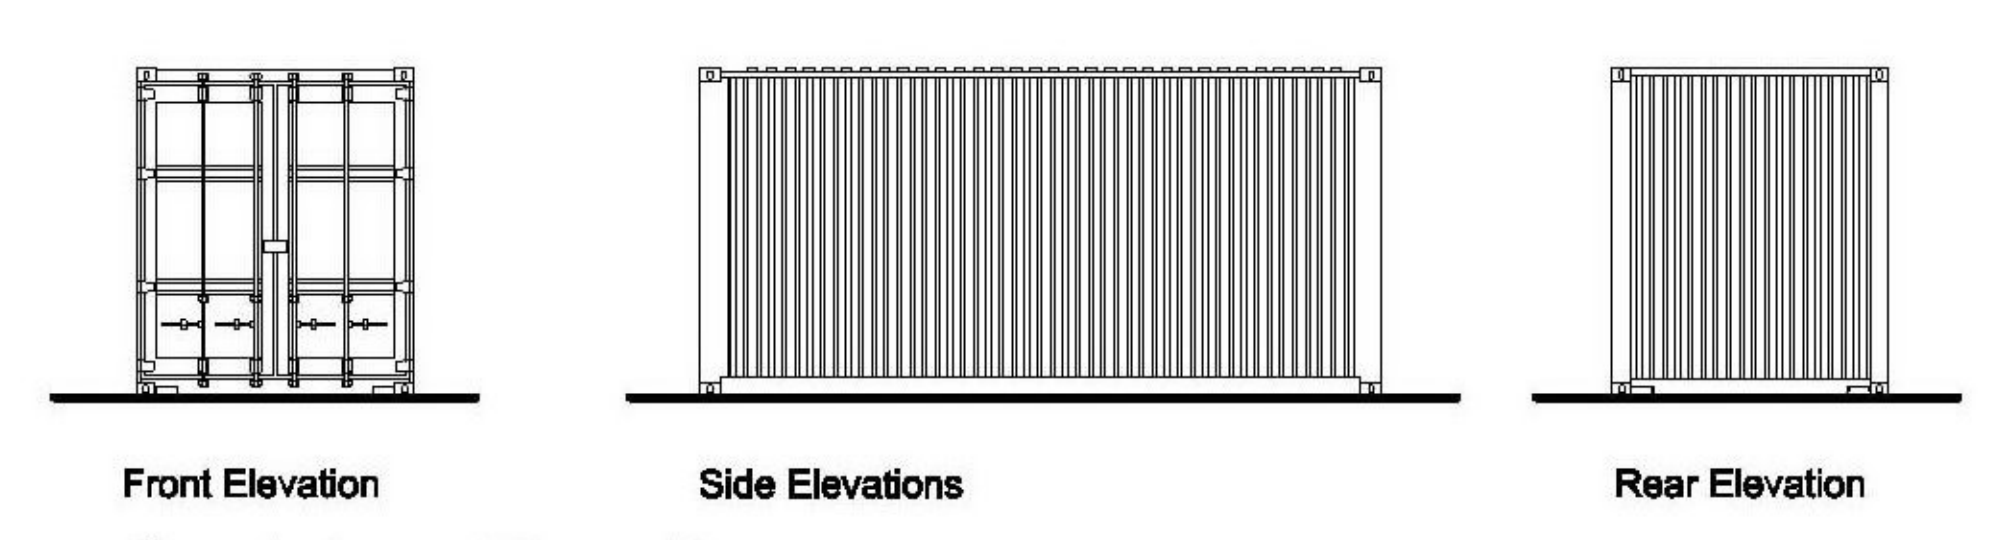

Container Elevations
Scale: 1:100

Tim Moll Architecture
Chartered Architect

JOB --

TIM MOLL ARCHITECTURE
Suite 10, 9 Station Yard
Needham Market
Suffolk IP6 8SA
T. 01449 708510 M. 07818087280
E. tim@timmollarchitecture.co.uk

CLIENTS	MR & MRS Ellis		
JOB LOCATION	OAKAGE, FREEWOOD STREET, BRADFIELD ST. GEORGE, SUFFOLK, IP30 0AY		
JOB DESCRIPTION	EXISTING & ALTERATIONS		
DRAWING	EXISTING		
DATE	SCALE	DRAWING NUMBER	DRAWN BY
JUNE 2021	As Shown @ A1	.01	MJM