



Side Elevation

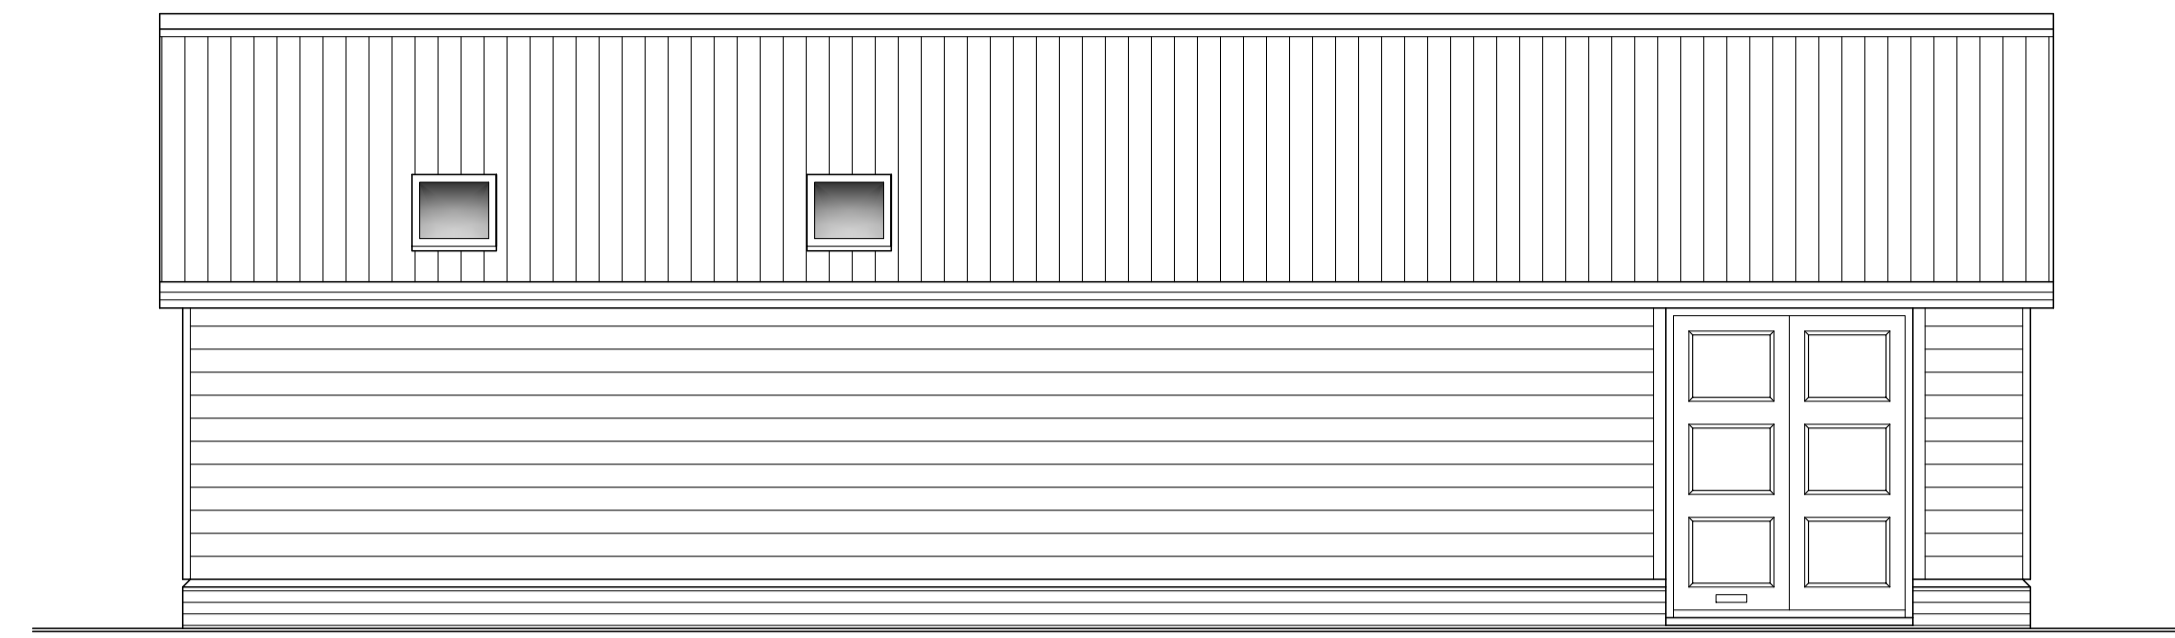




Front Elevation

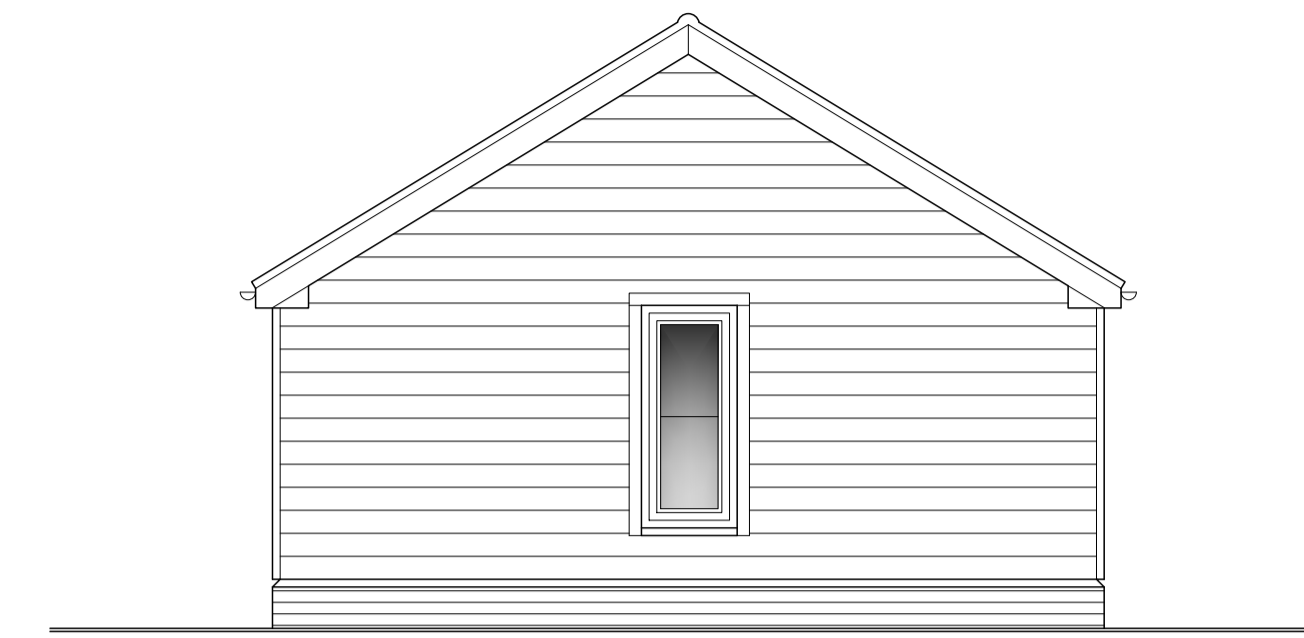

Side Elevation



Rear Elevation

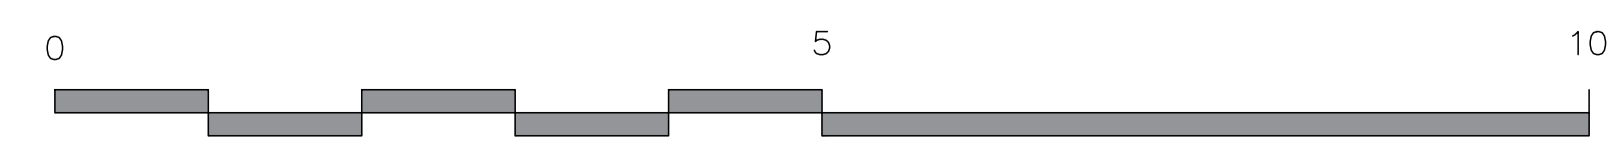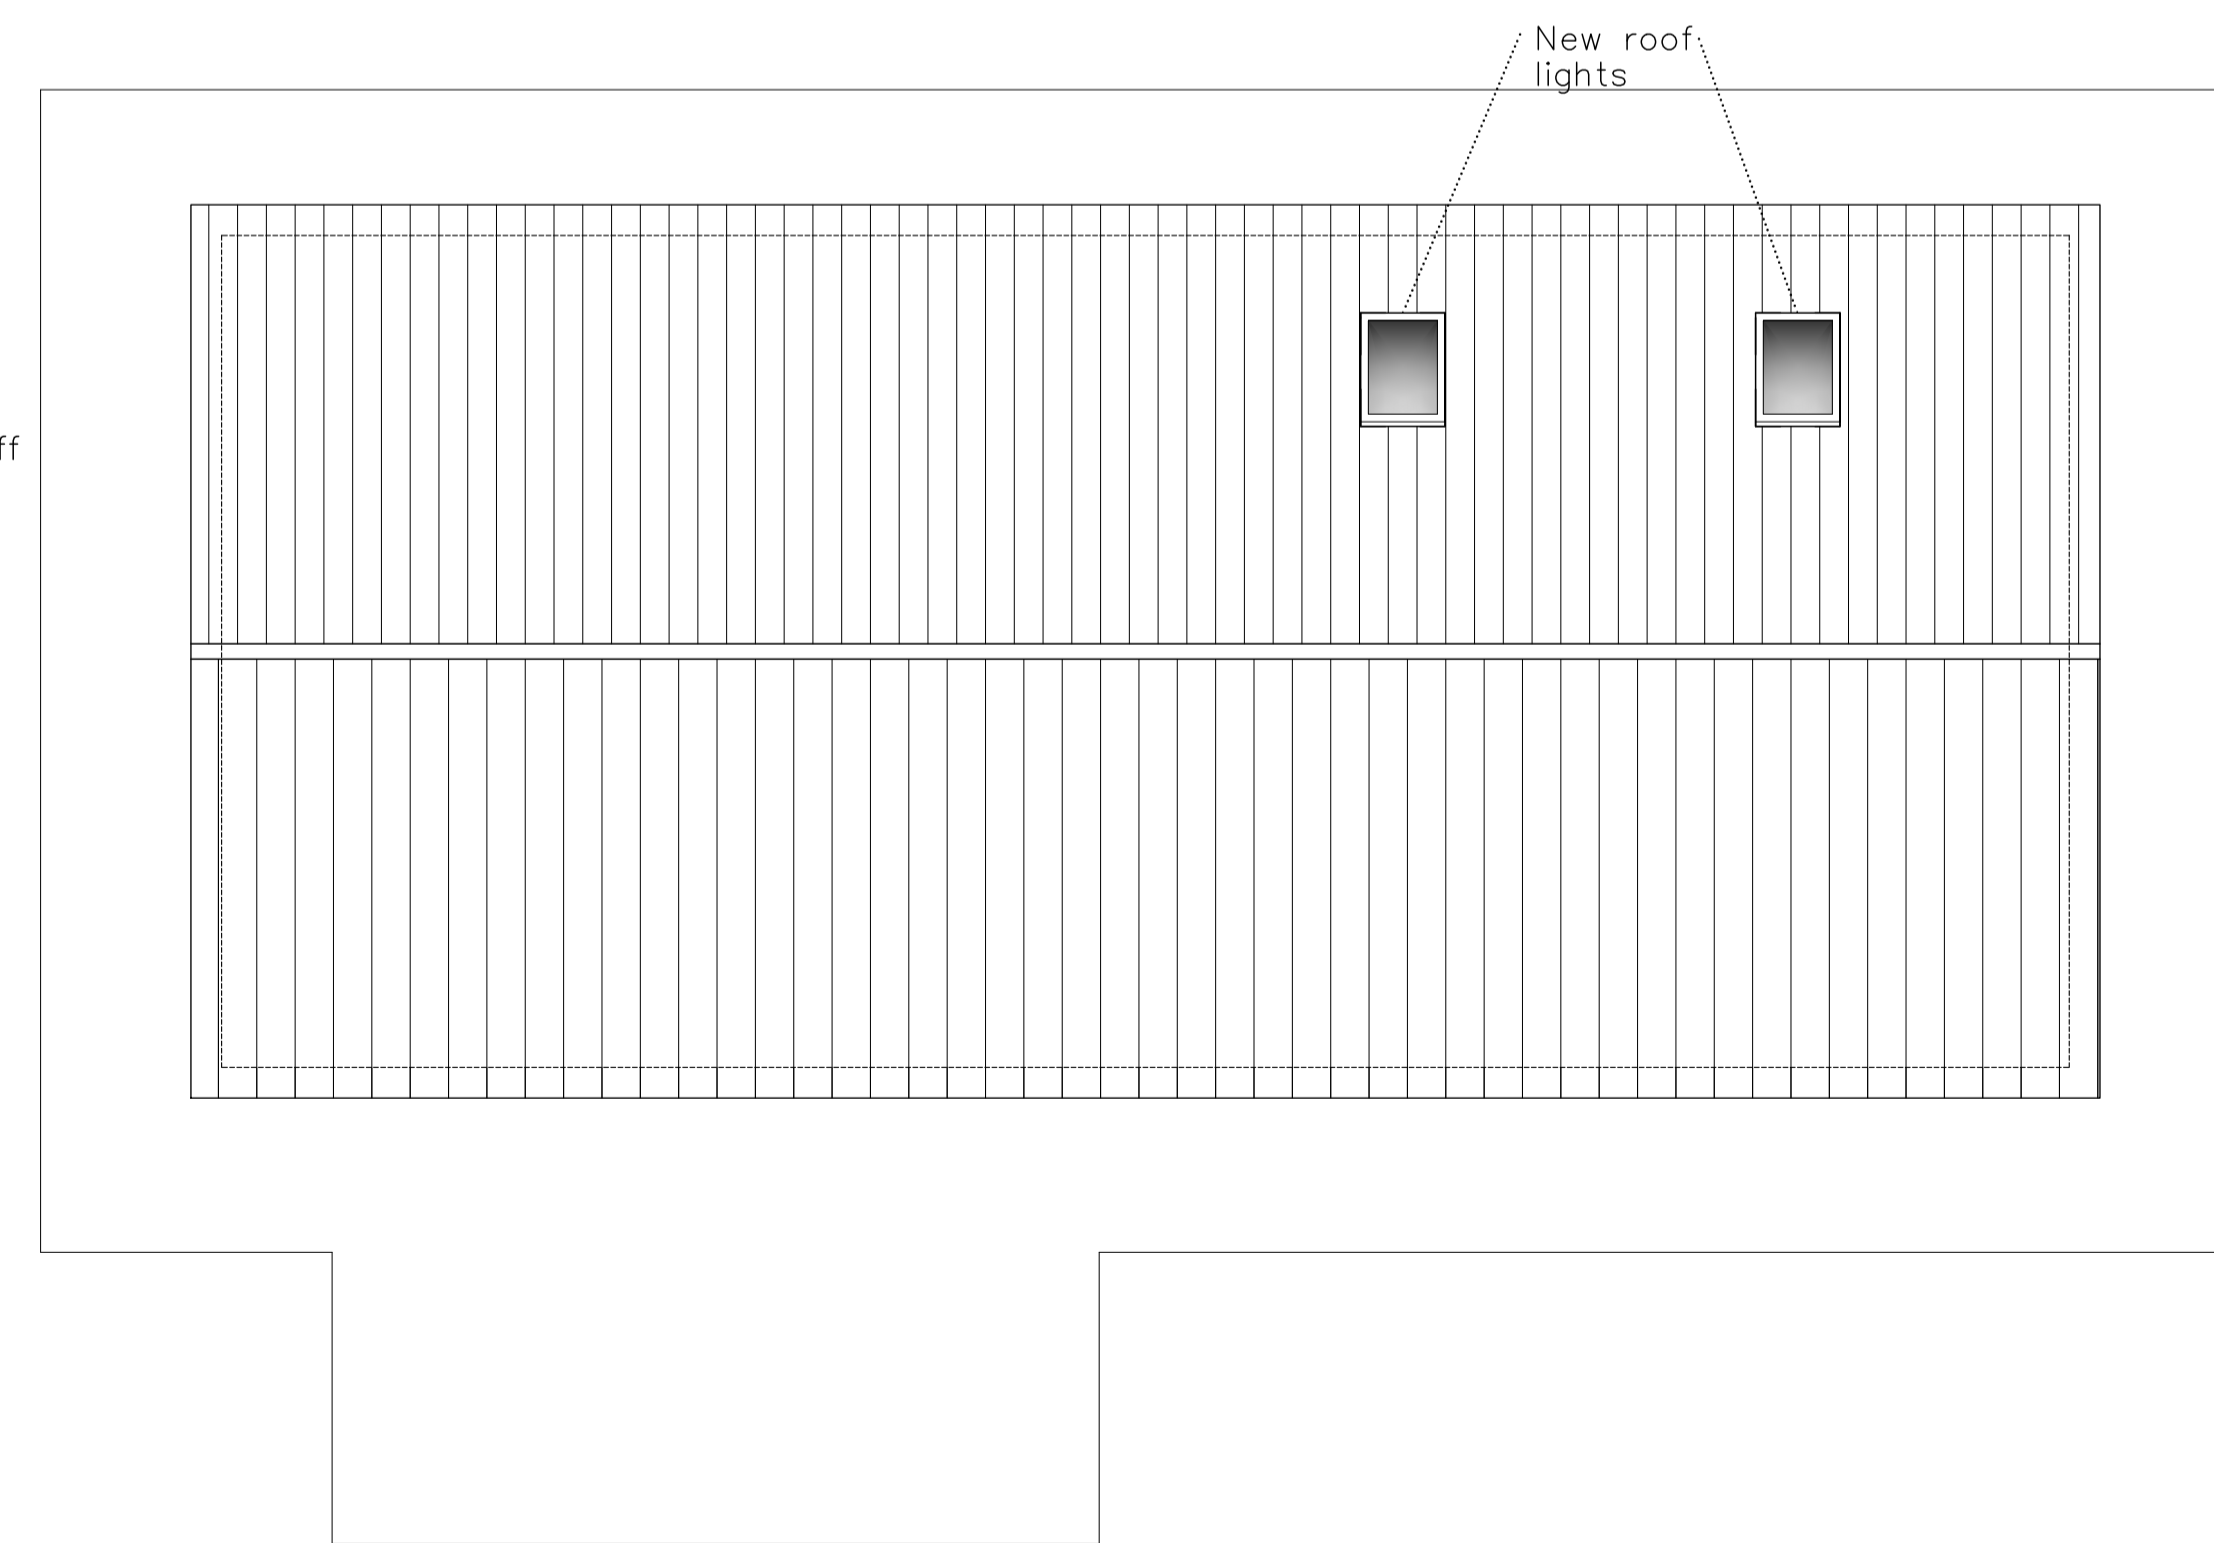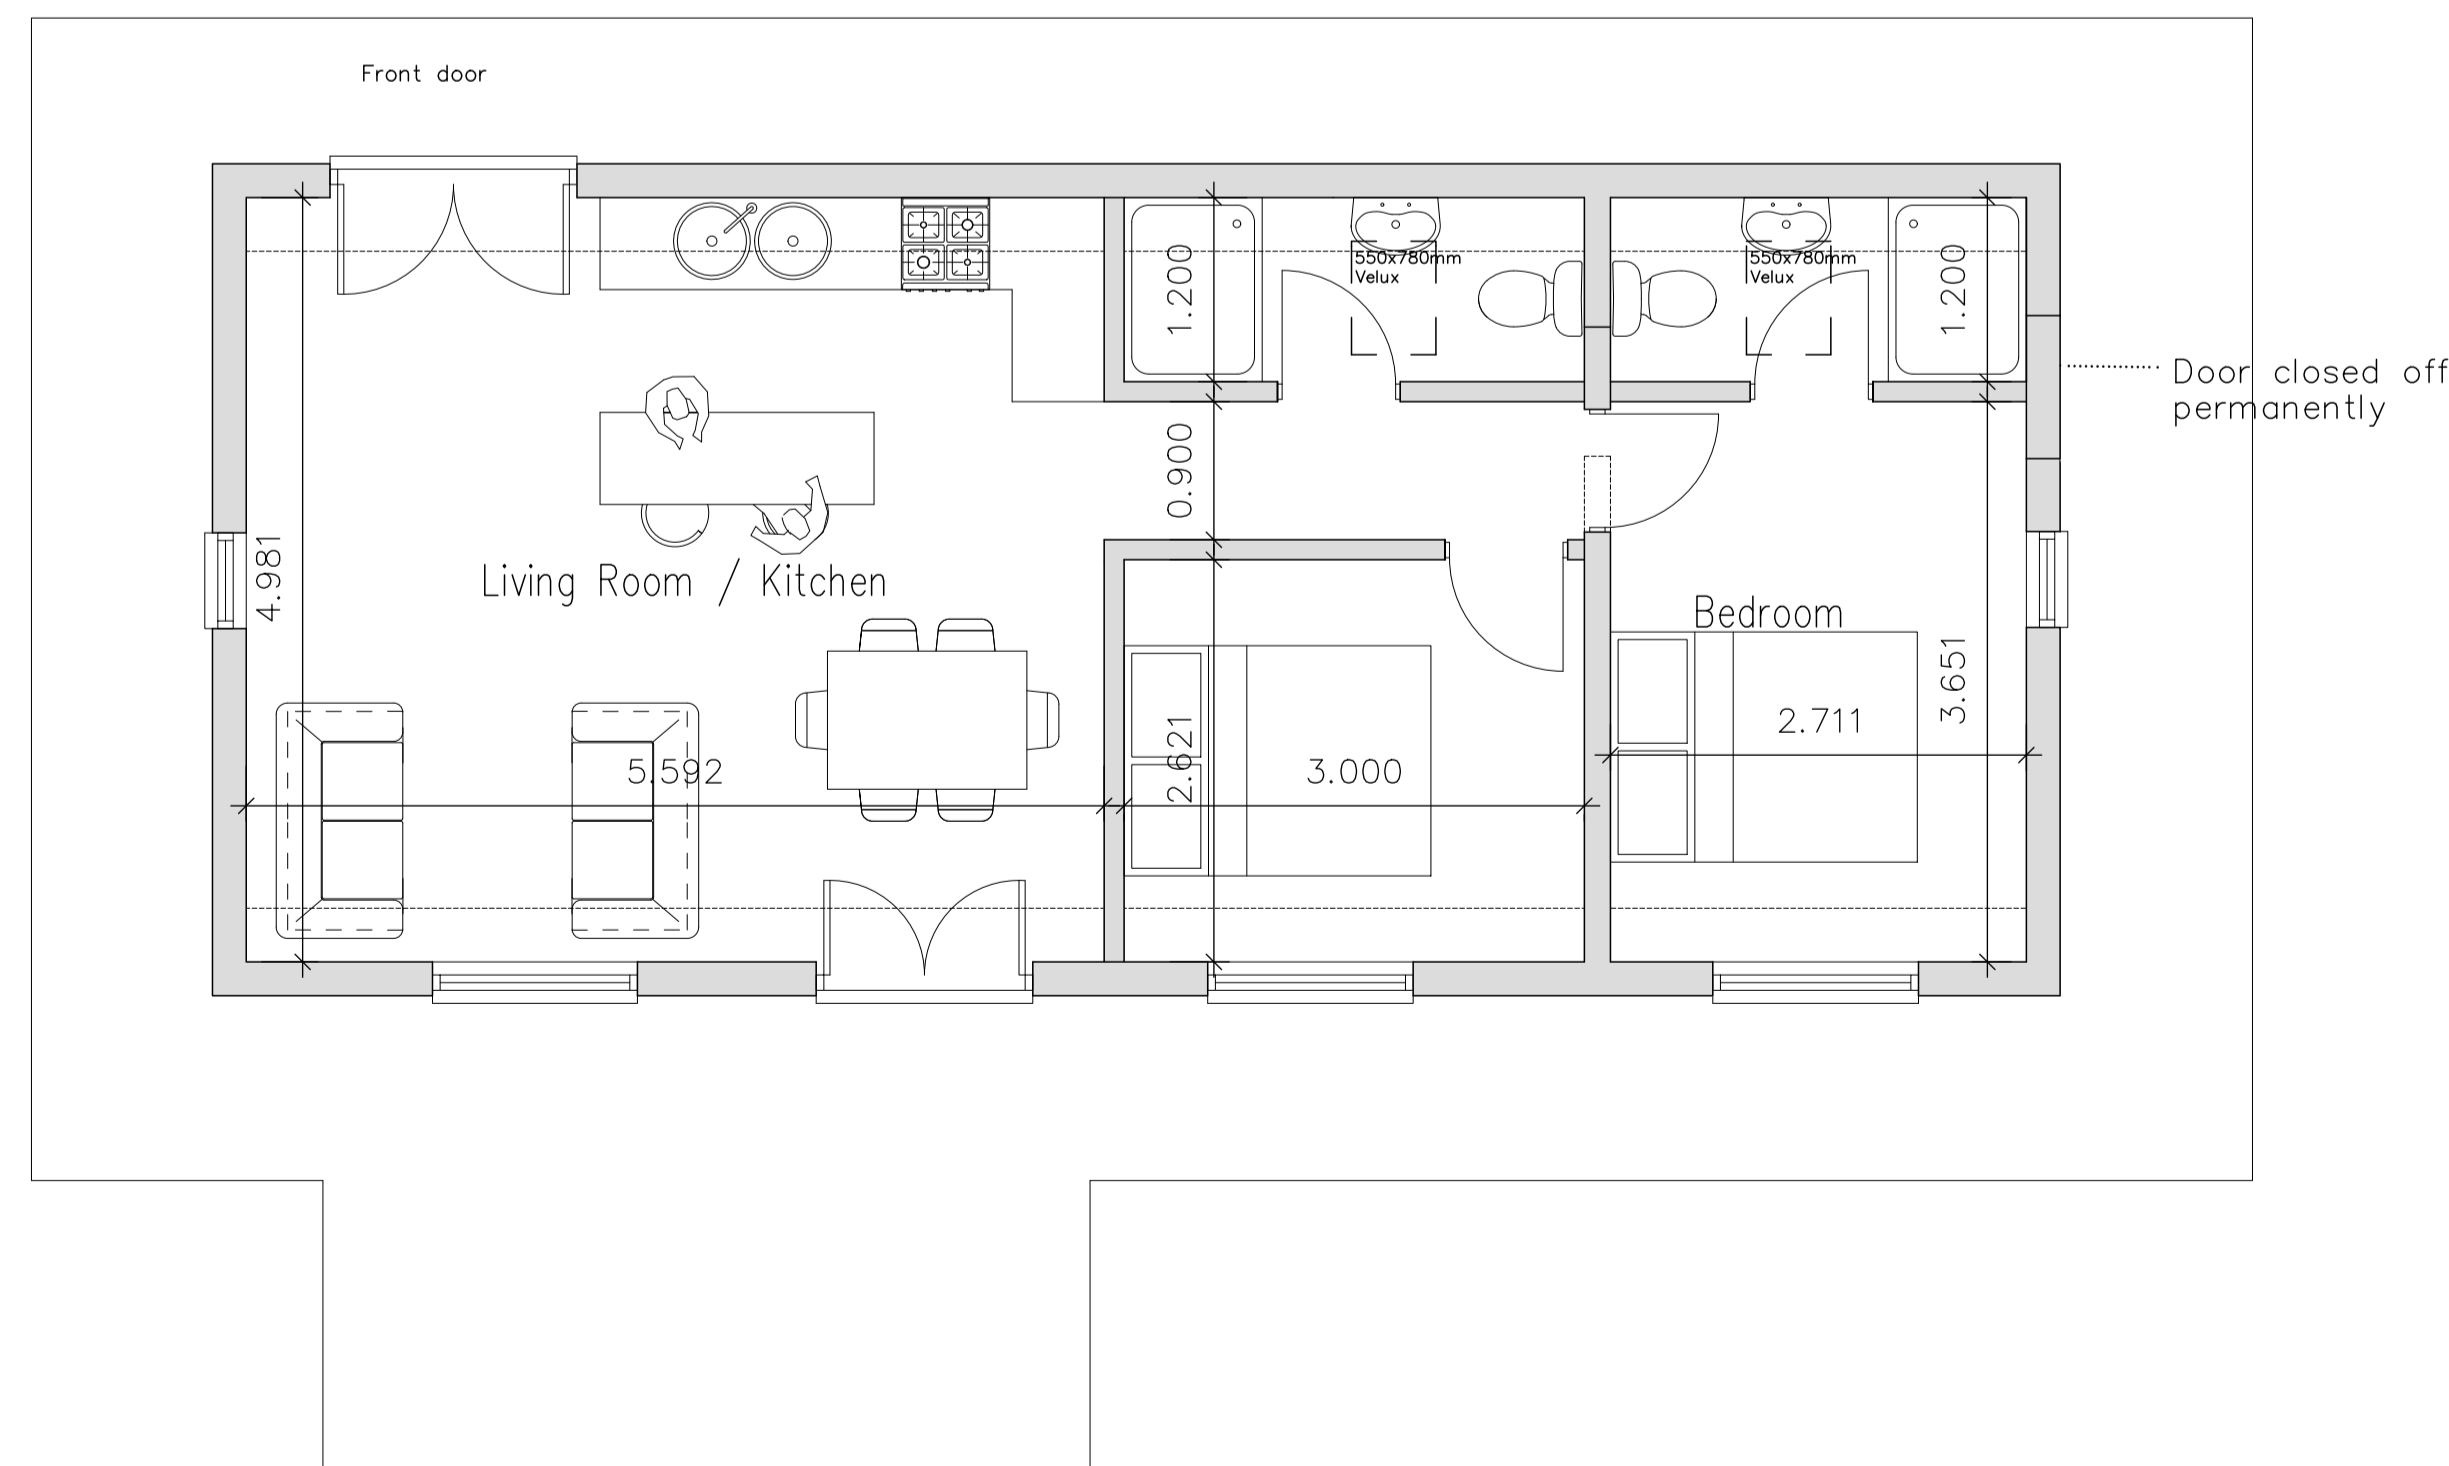

CLIENT	MR & MRS ELLIS
LOCATION	OAKAGE, FREEWOOD STREET, BRADFIELD ST GEORGE, SUFFOLK IP30 0AY
JOB DESCRIPTION	CONVERSION OF AN OUTBUILDING TO BECOME A DWELLING
TITLE	PROPOSALS
DATE	JUNE 2021
SCALE	1 : 50 @ A1
JOB	1354
DRAWING NO.	.02
<small>TIM MOLL ARCHITECTURE SUITE 10 9 STATION YARD NEEDHAM MARKET SUFFOLK IP6 8AS T. 01449 708510 M. 07818087280 E. tim@timmoll.com</small>	