



EXISTING LEVELS

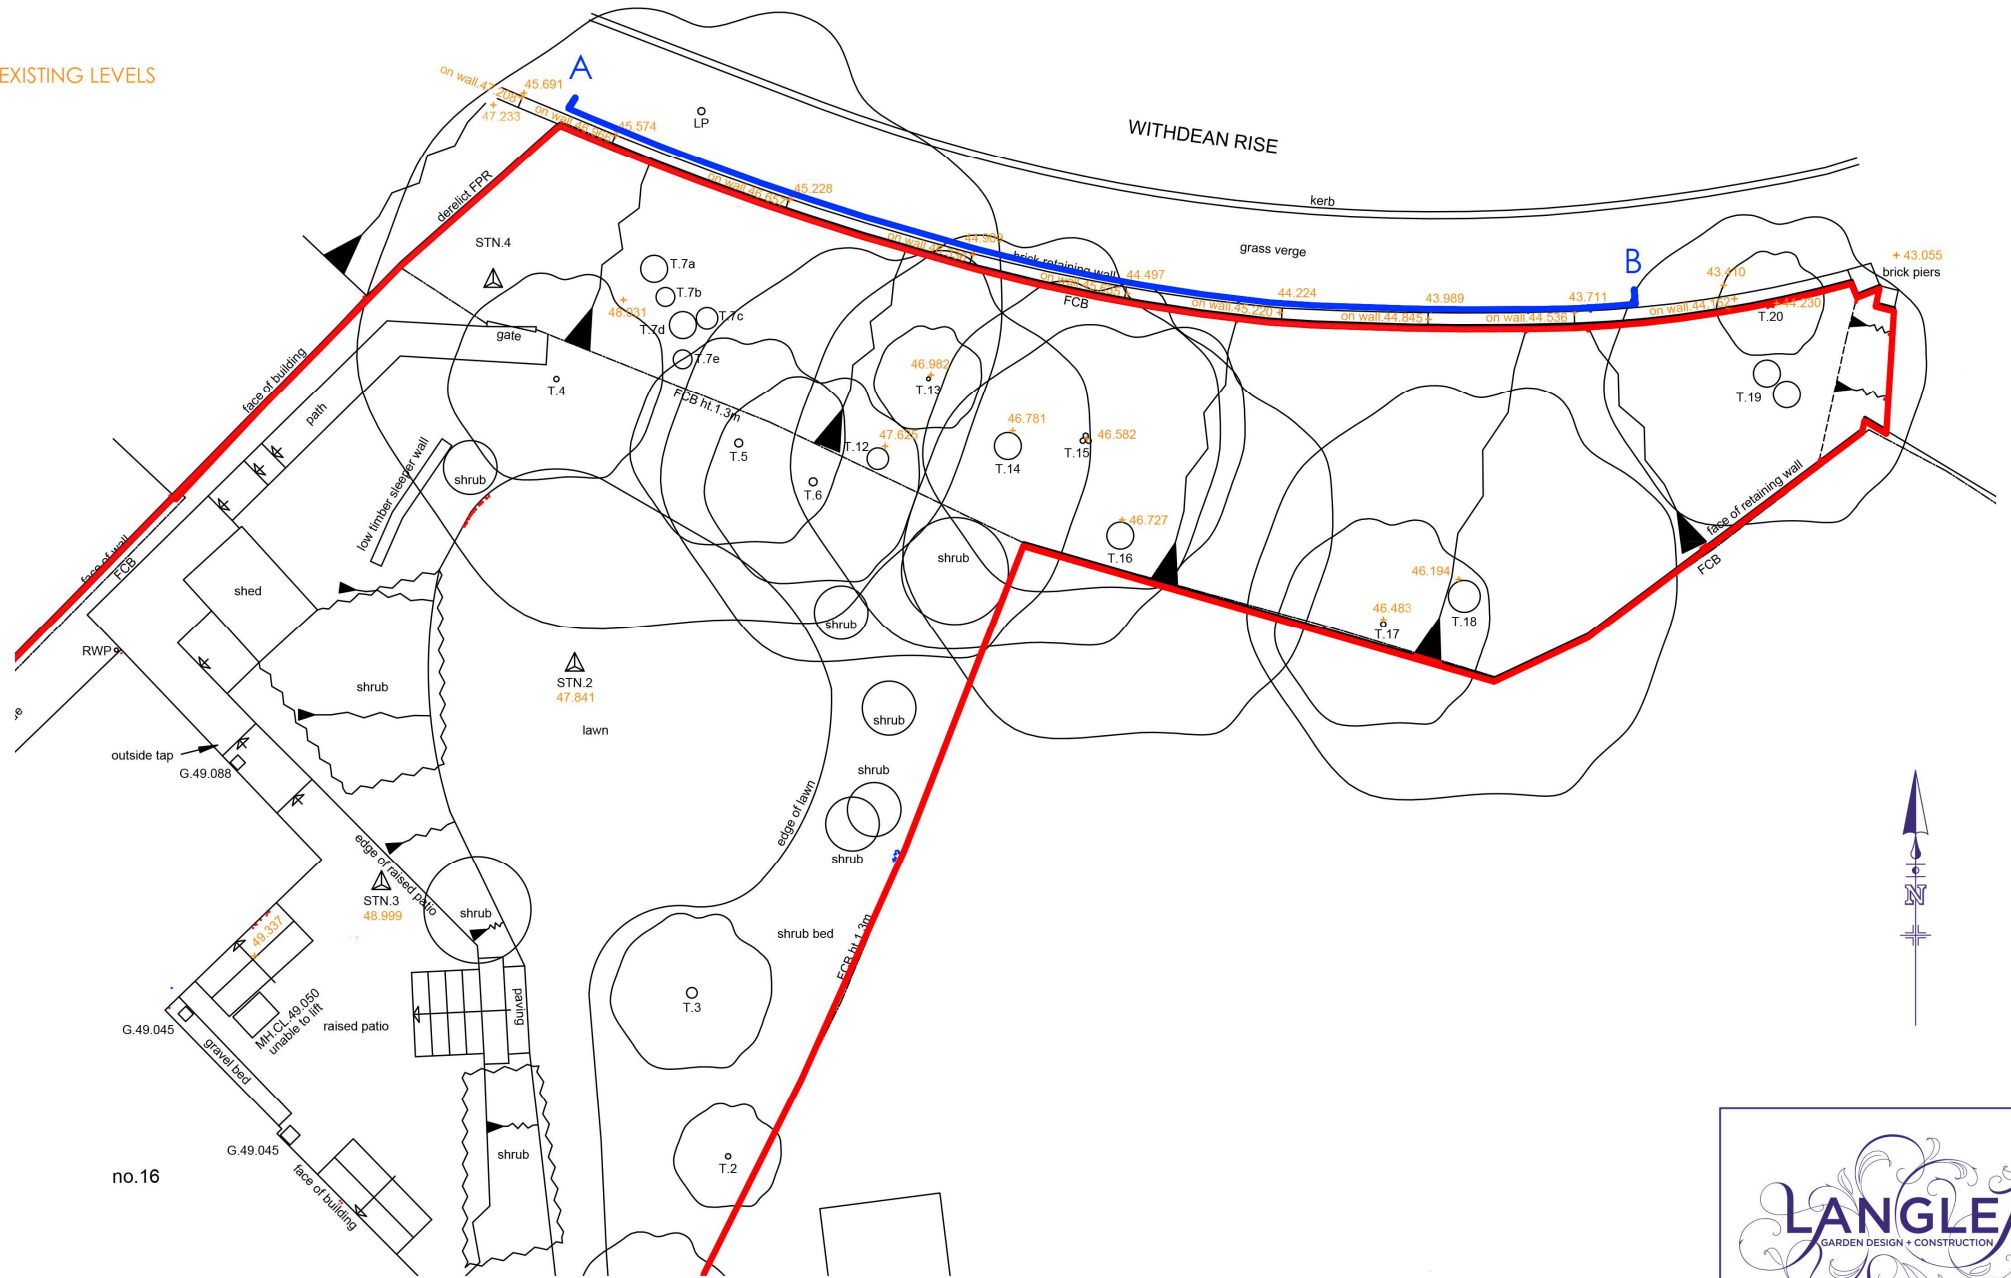

16 Withdean Court Avenue

Existing Site Plan 1:100

 

Client: Mr & Mrs Langridge
 Project: 16 Withdean Court Avenue
 Scale: 1:100
 Date: 29th JUN 2021
 Drawing No: LAPL02

Langlea Ltd
 27 St Leonards Road
 Hove
 BN3 4QP
 Mail: info@langlea.co.uk
 Tel: 01273 208 069