


EXISTING LEVELS

PROPOSED LEVELS

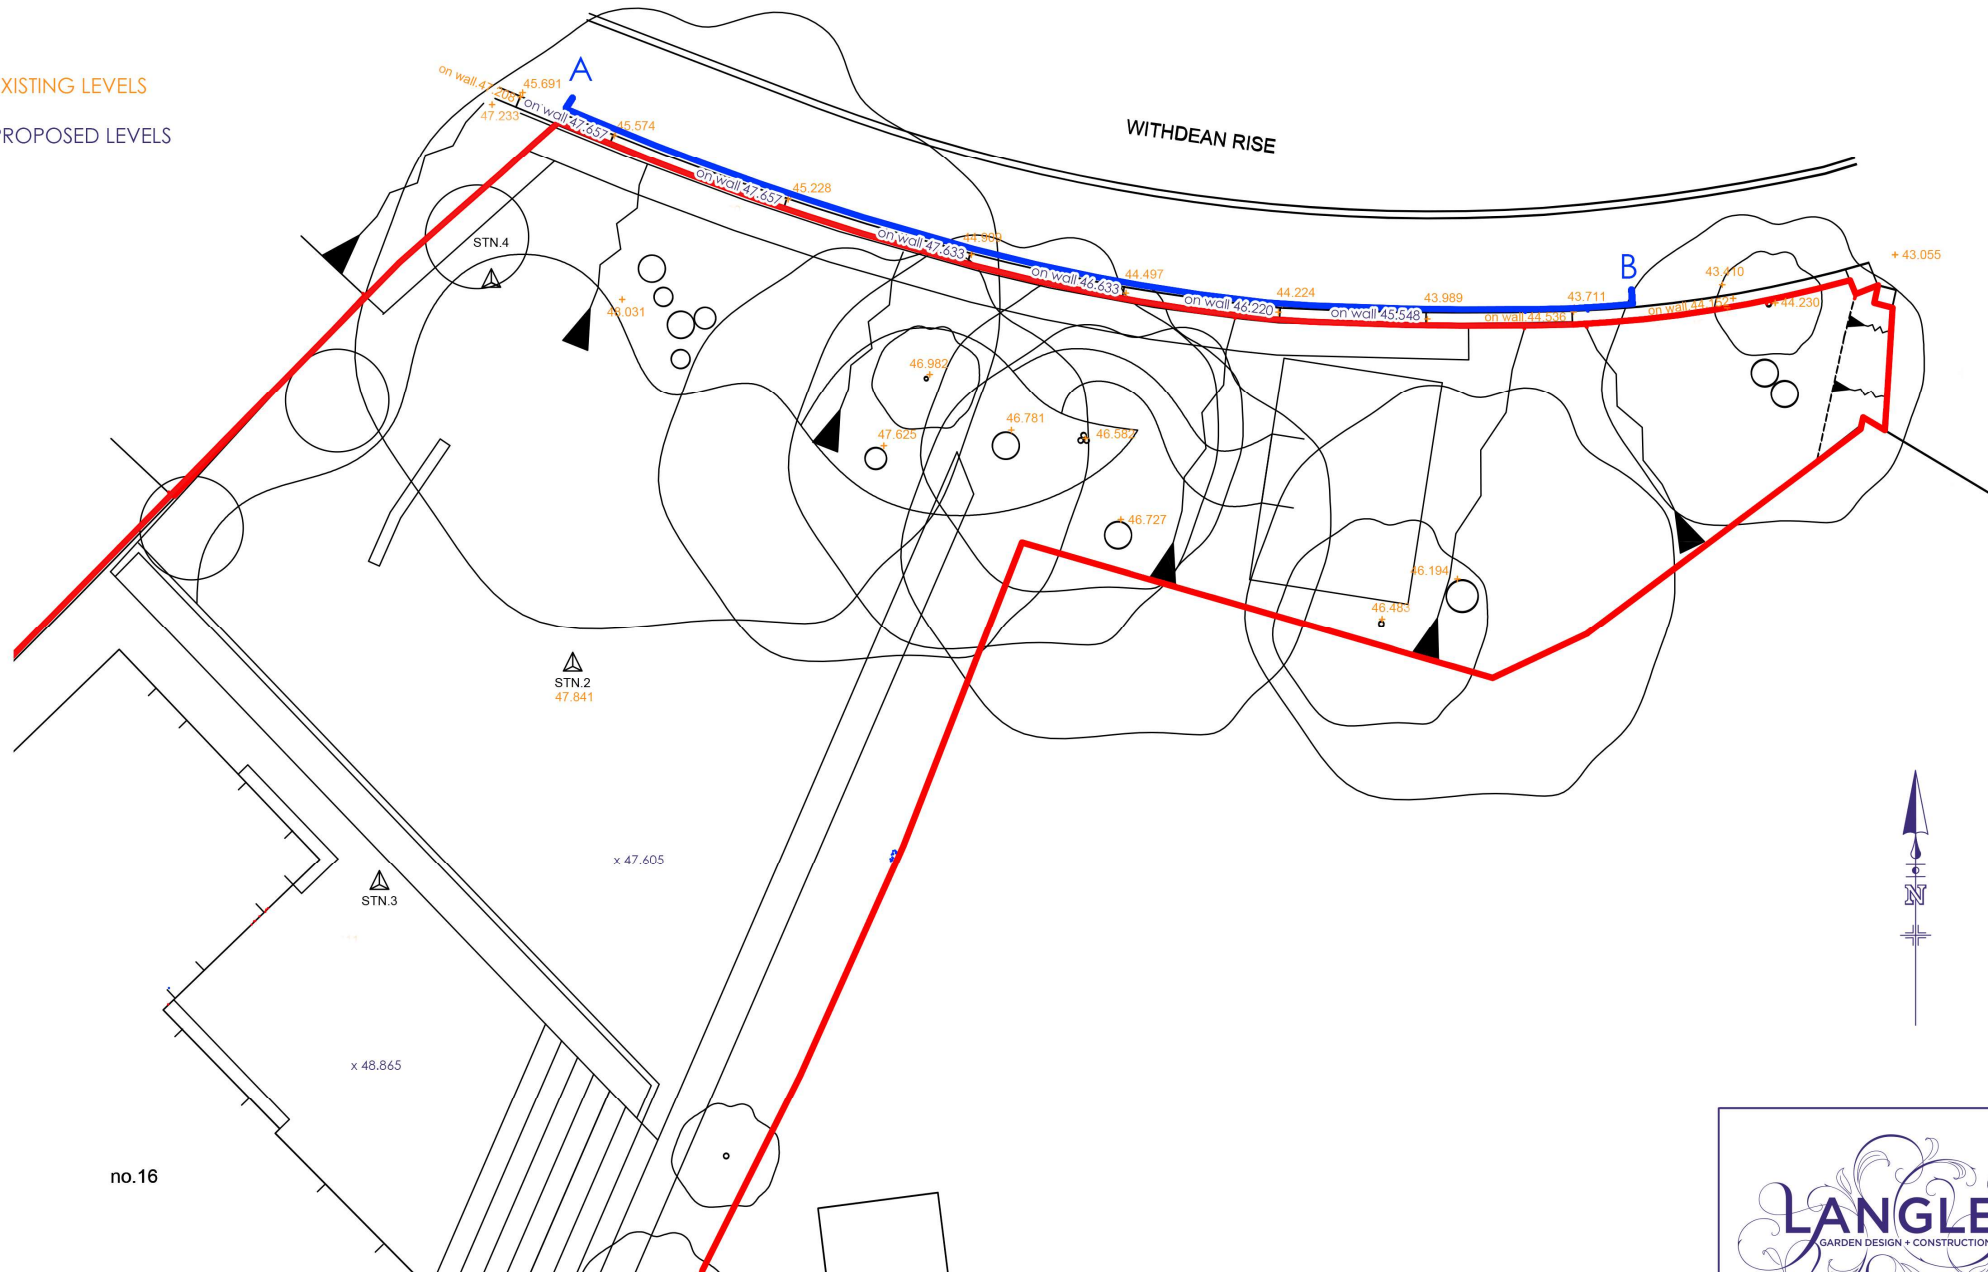

# 16 Withdean Court Avenue

Proposed Site Plan 1:100



Client: Mr & Mrs Langridge  
Project: 16 Withdean Court Avenue  
Scale: 1: 100  
Date: 29th Jun 2021  
Drawing No: LAPL03

Langlea Ltd  
27 St Leonards Road  
Hove  
BN3 4QP  
Mail: info@langlea.co.uk  
Tel: 01273 208 069