




EXISTING FRONT ELEVATION

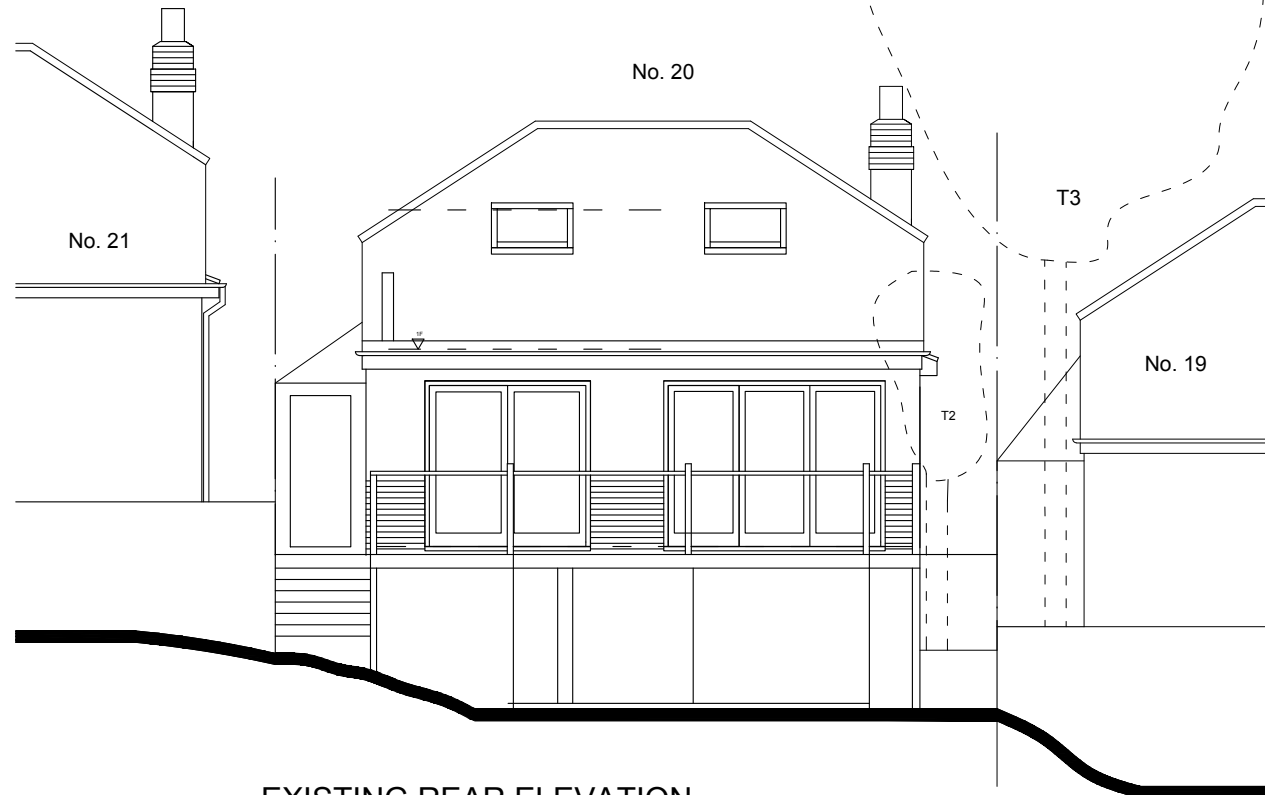

EXISTING REAR ELEVATION

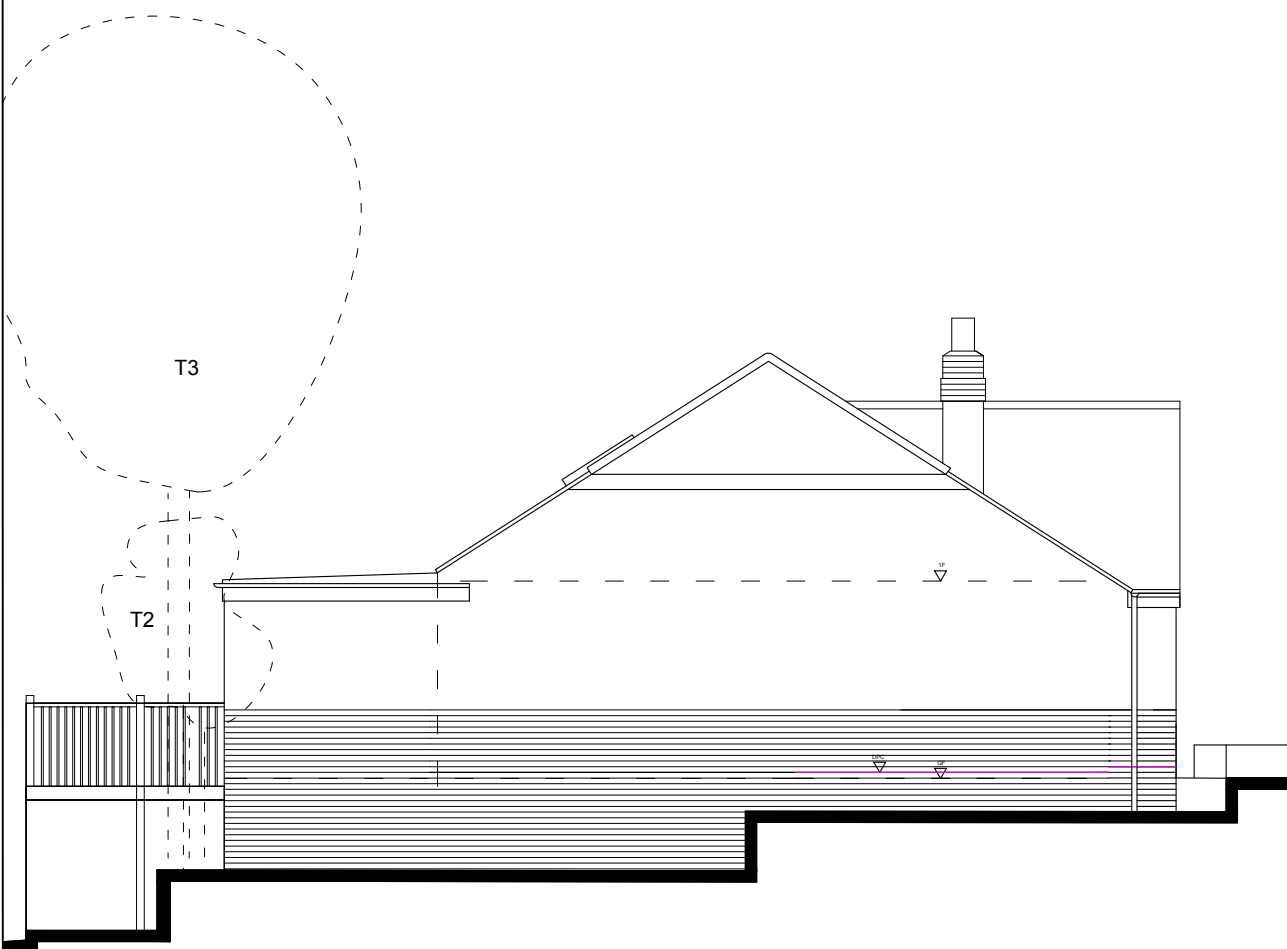

EXISTING WEST SIDE ELEVATION

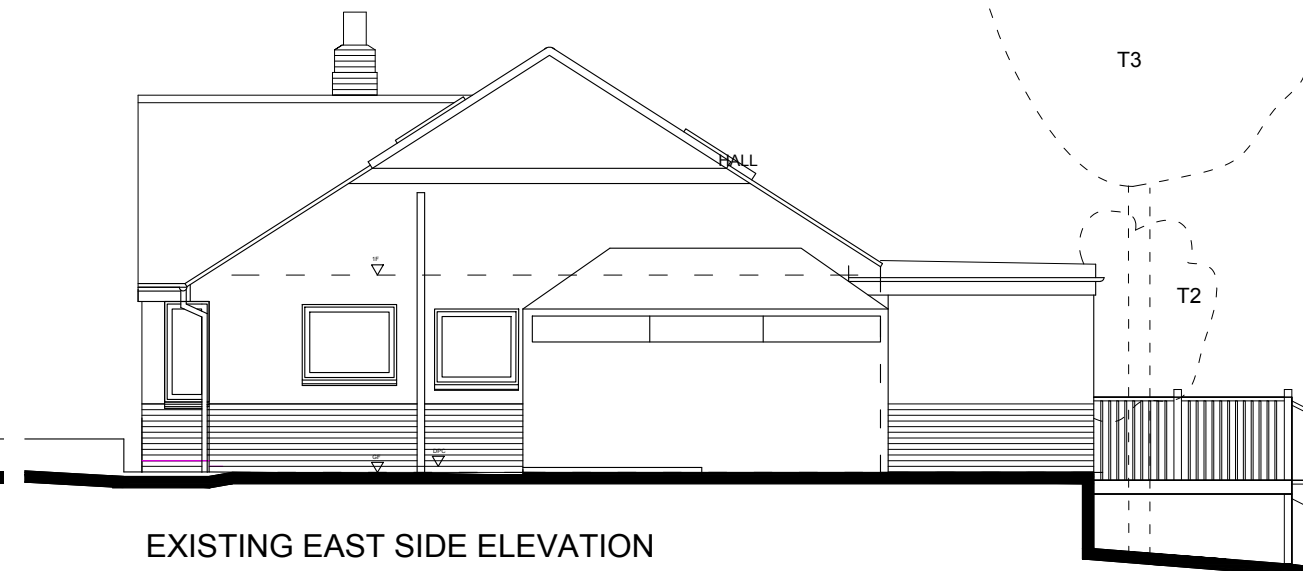

EXISTING EAST SIDE ELEVATION

Rev	Date	Revision note
A	15/7/21	Drawing updated for Plan App

GRANGE DESIGNS

126 Hollingdean Terrace
Brighton BN1 7HE
Telephone: 07939 145574

Project:

20 Woodland Way
Brighton

Client:

Jacqui and Steve Scott

Description:

SURVEY AS EXISTING
Elevations

Scale:	Drawn by:	Date:
1:100 @ A3	RG	Apr 21

Drawing Number:

S209-003A

Scale 1:100 5m