




PROPOSED FRONT ELEVATION

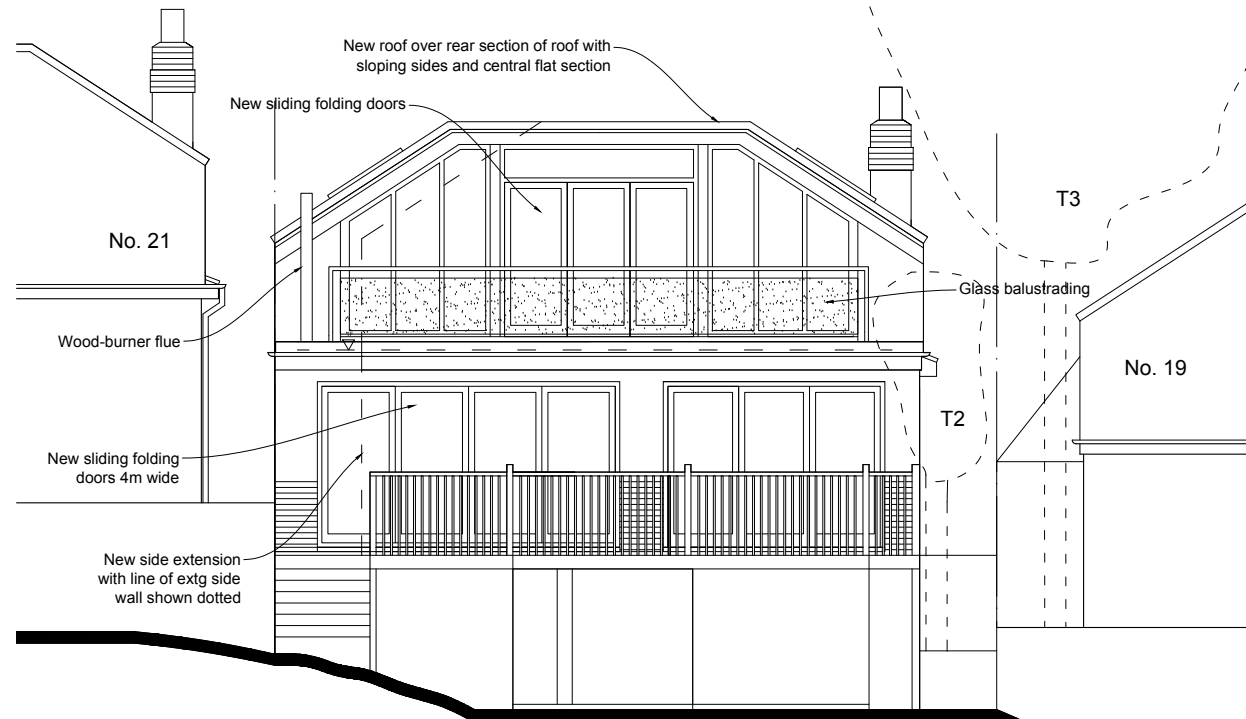

PROPOSED REAR ELEVATION

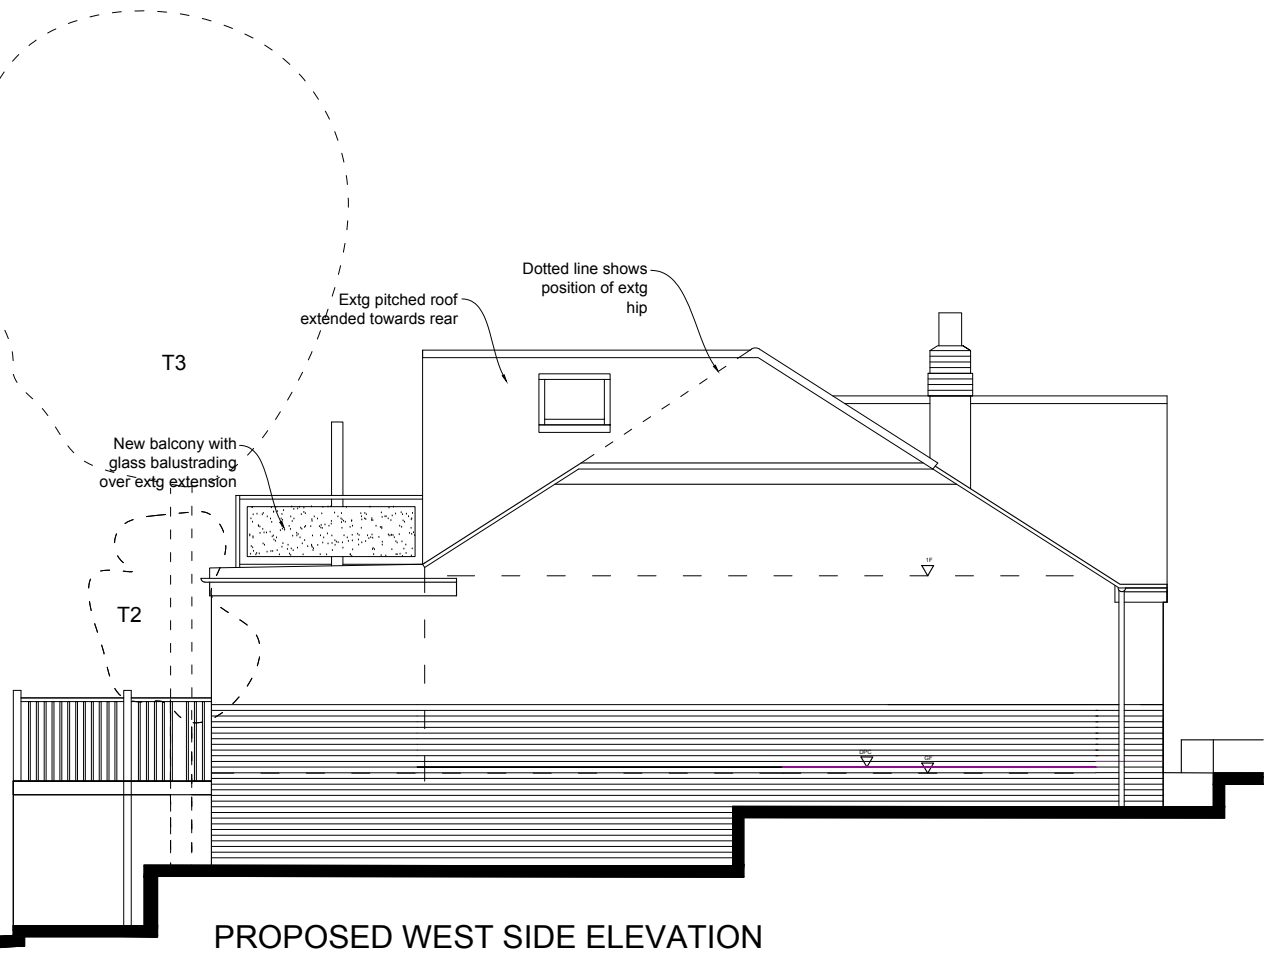

PROPOSED WEST SIDE ELEVATION

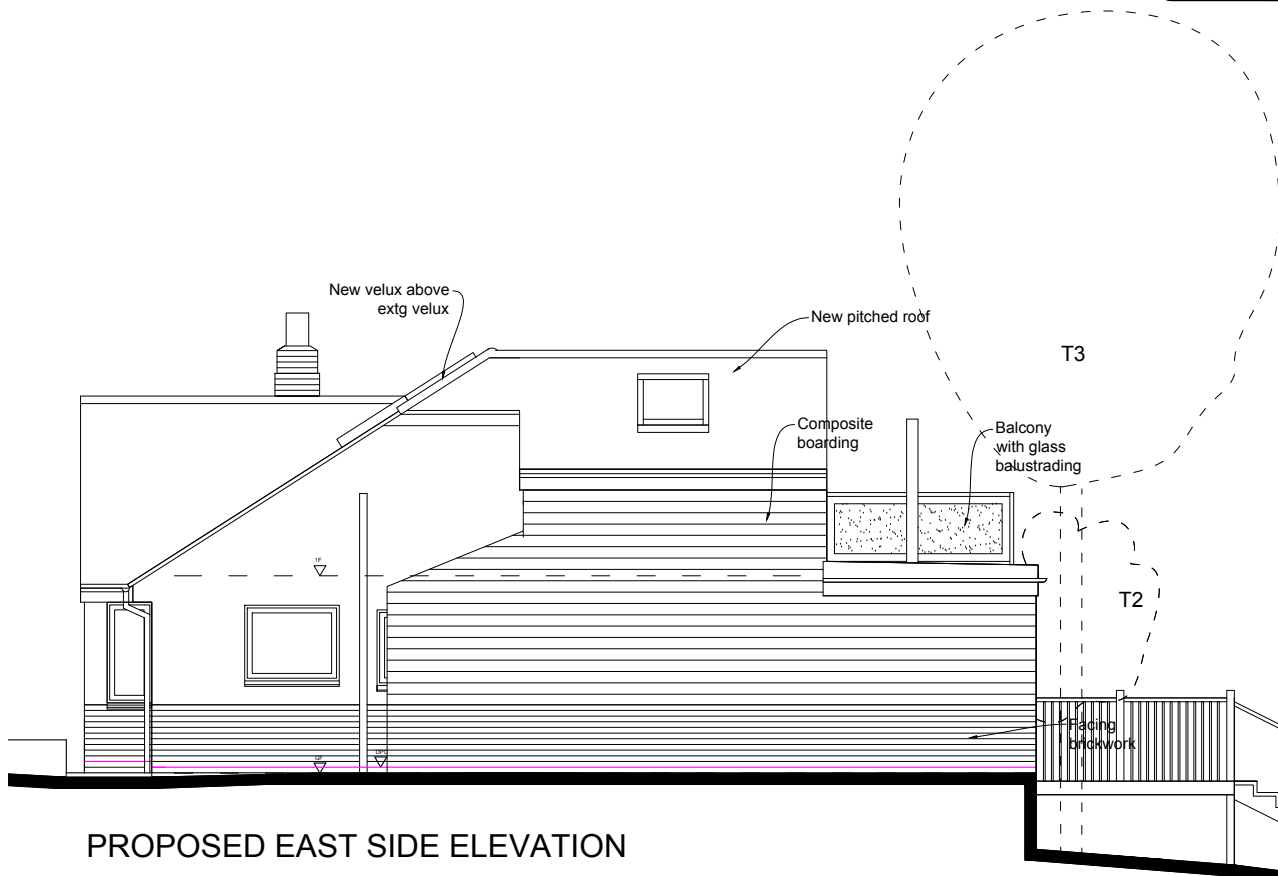

PROPOSED EAST SIDE ELEVATION

| Rev | Date | Revision note |
|-----|---------|------------------------------|
| A | 15/7/21 | Drawing updated for Plan App |

GRANGE DESIGNS

126 Hollingdean Terrace
Brighton BN1 7HE
Telephone: 07939 145574

Project:

20 Woodland Way
Brighton

Client:

Jacqui and Steve Scott

Description:

PROPOSED
Elevations

| Scale: | Drawn by: | Date: |
|------------|-----------|---------|
| 1:100 @ A3 | RG | June 21 |

Drawing Number:

S209-102A

Scale 1:100 

@ Copyright Grange Designs