



ROOF PLAN 1:200

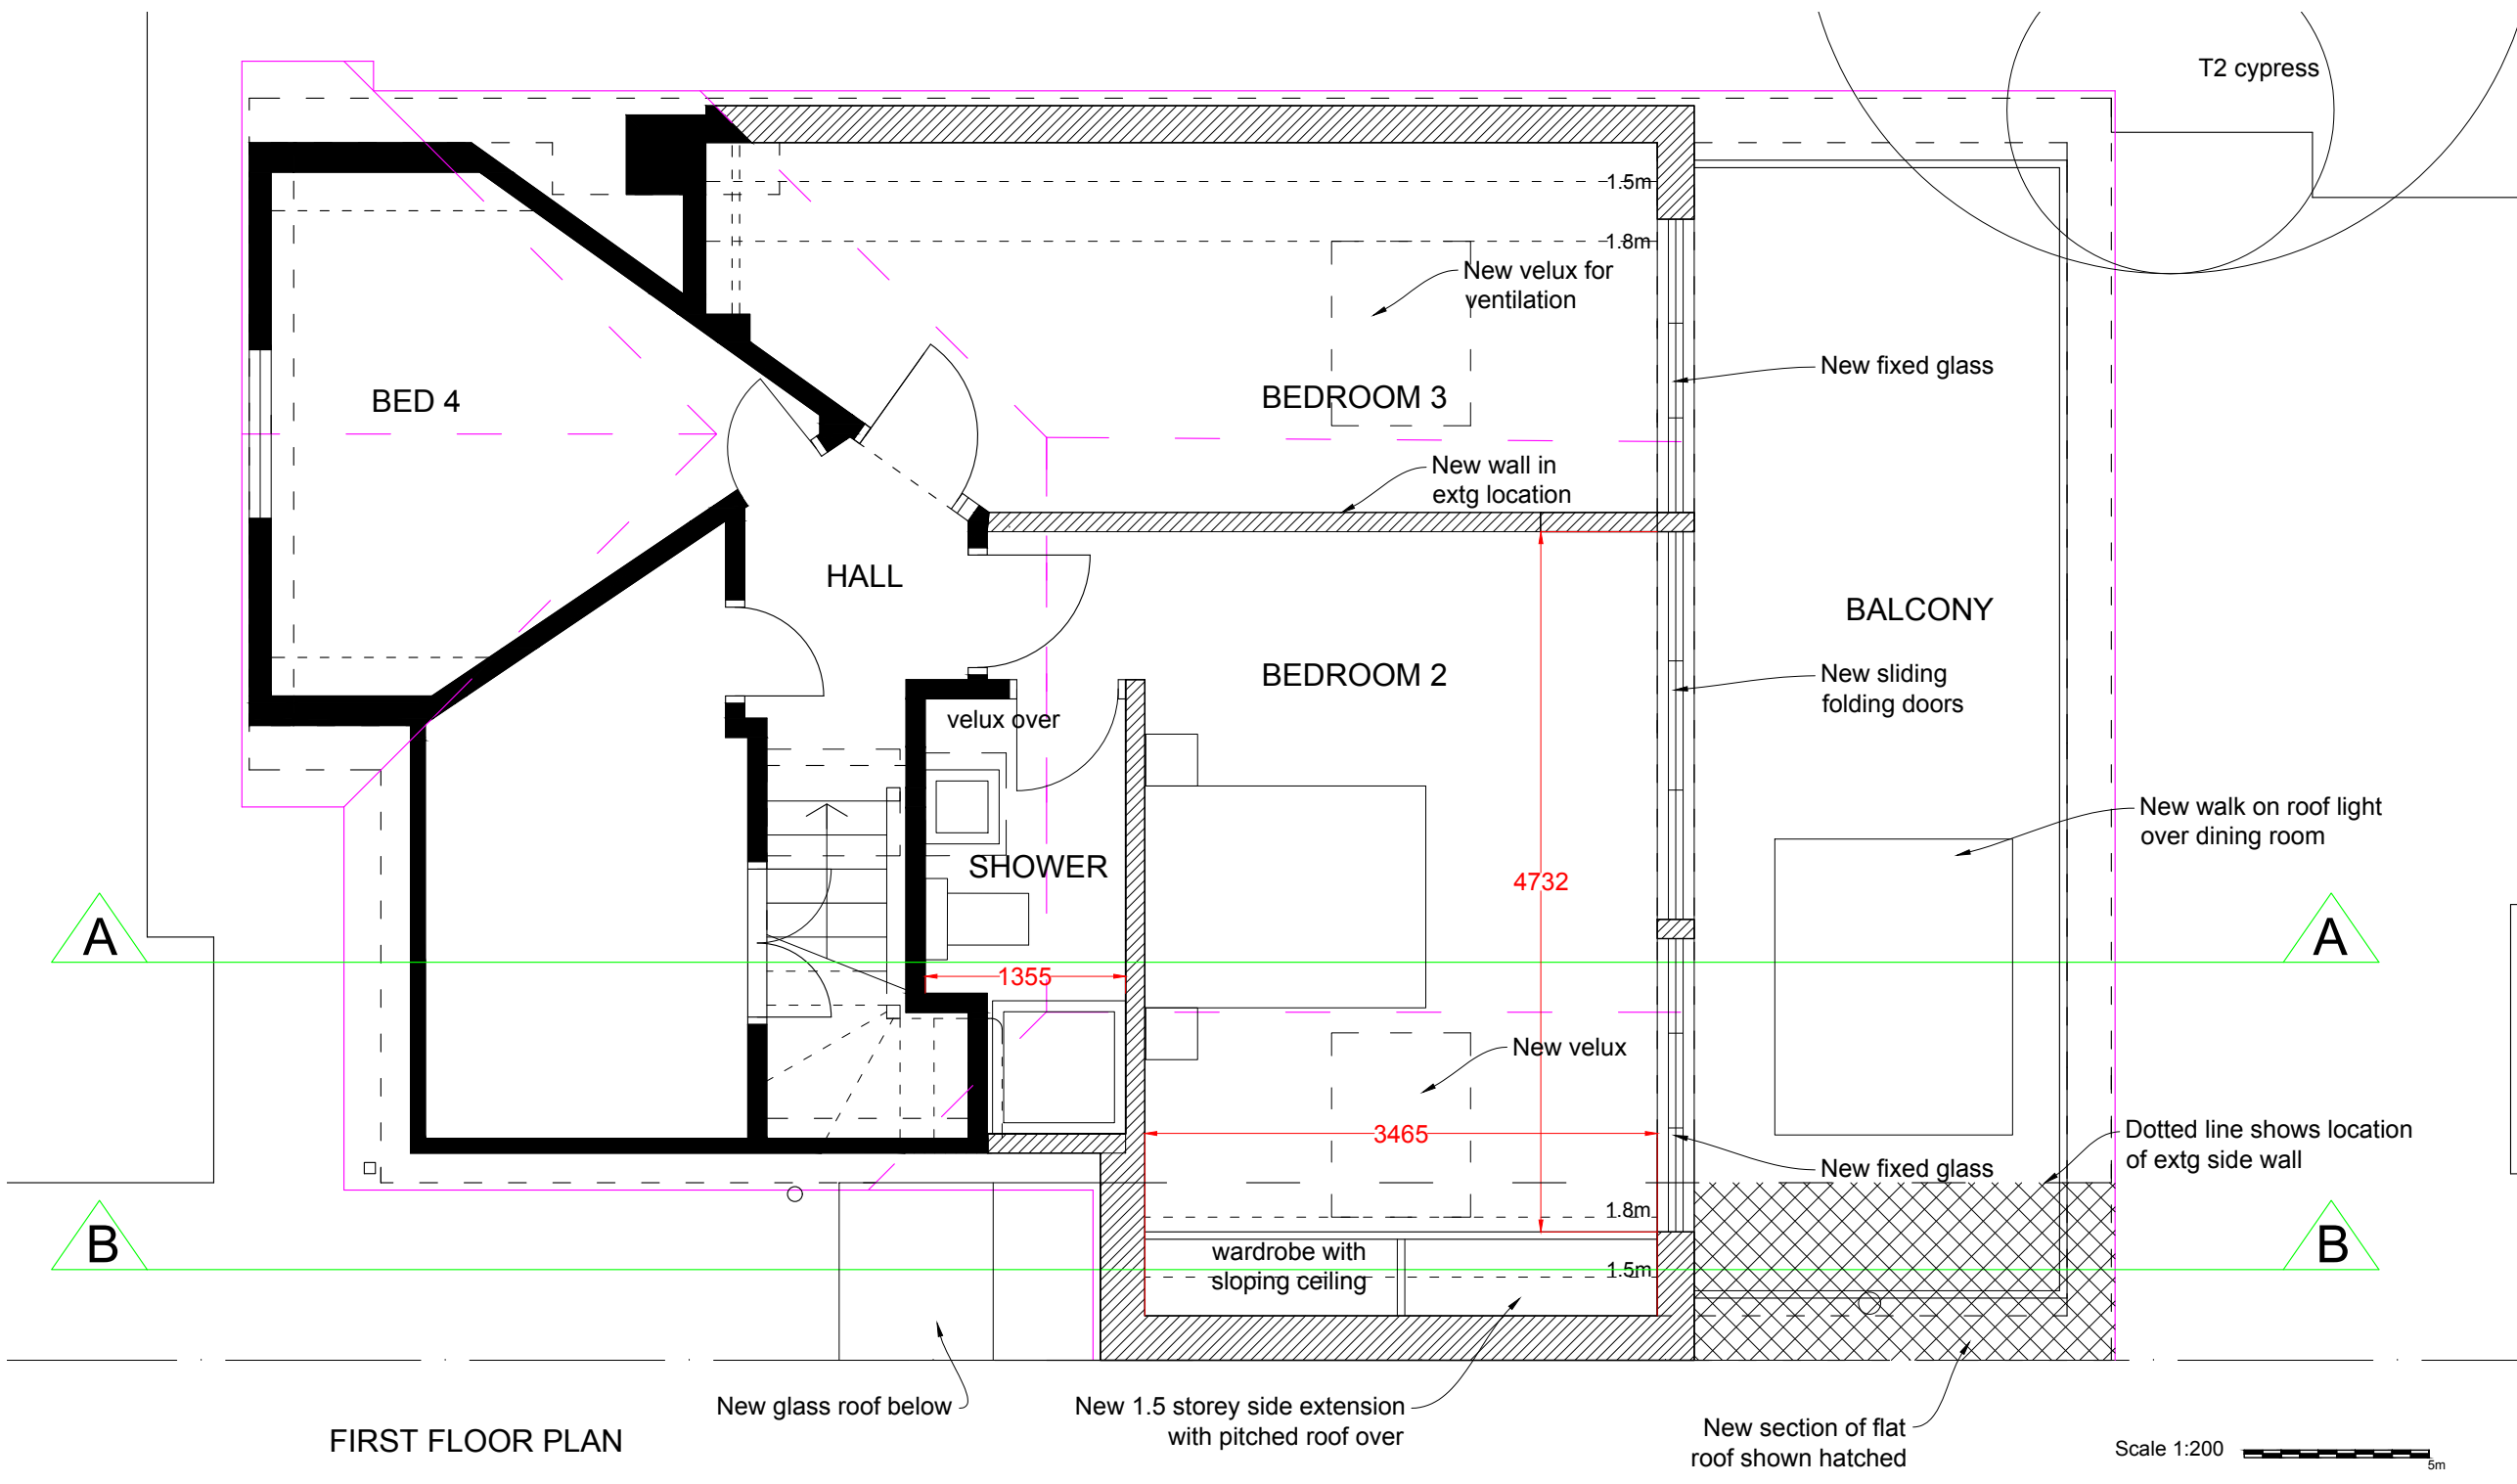

FIRST FLOOR PLAN

 

Rev	Date	Revision note
A	15/7/21	Drawing updated for Plan App

GRANGE DESIGNS

126 Hollingdean Terrace
Brighton BN1 7HE
Telephone: 07939 145574

Project:
**20 Woodland Way
Brighton**

Client:
Jacqui and Steve Scott

Description:
**PROPOSED
First Floor & Roof Plan**

Scale: 1:50 & @ A3	Drawn by: RG	Date: June 21
--------------------------	-----------------	------------------

Drawing Number:
S209-101A