




2 LOCATION PLAN
1 : 1250

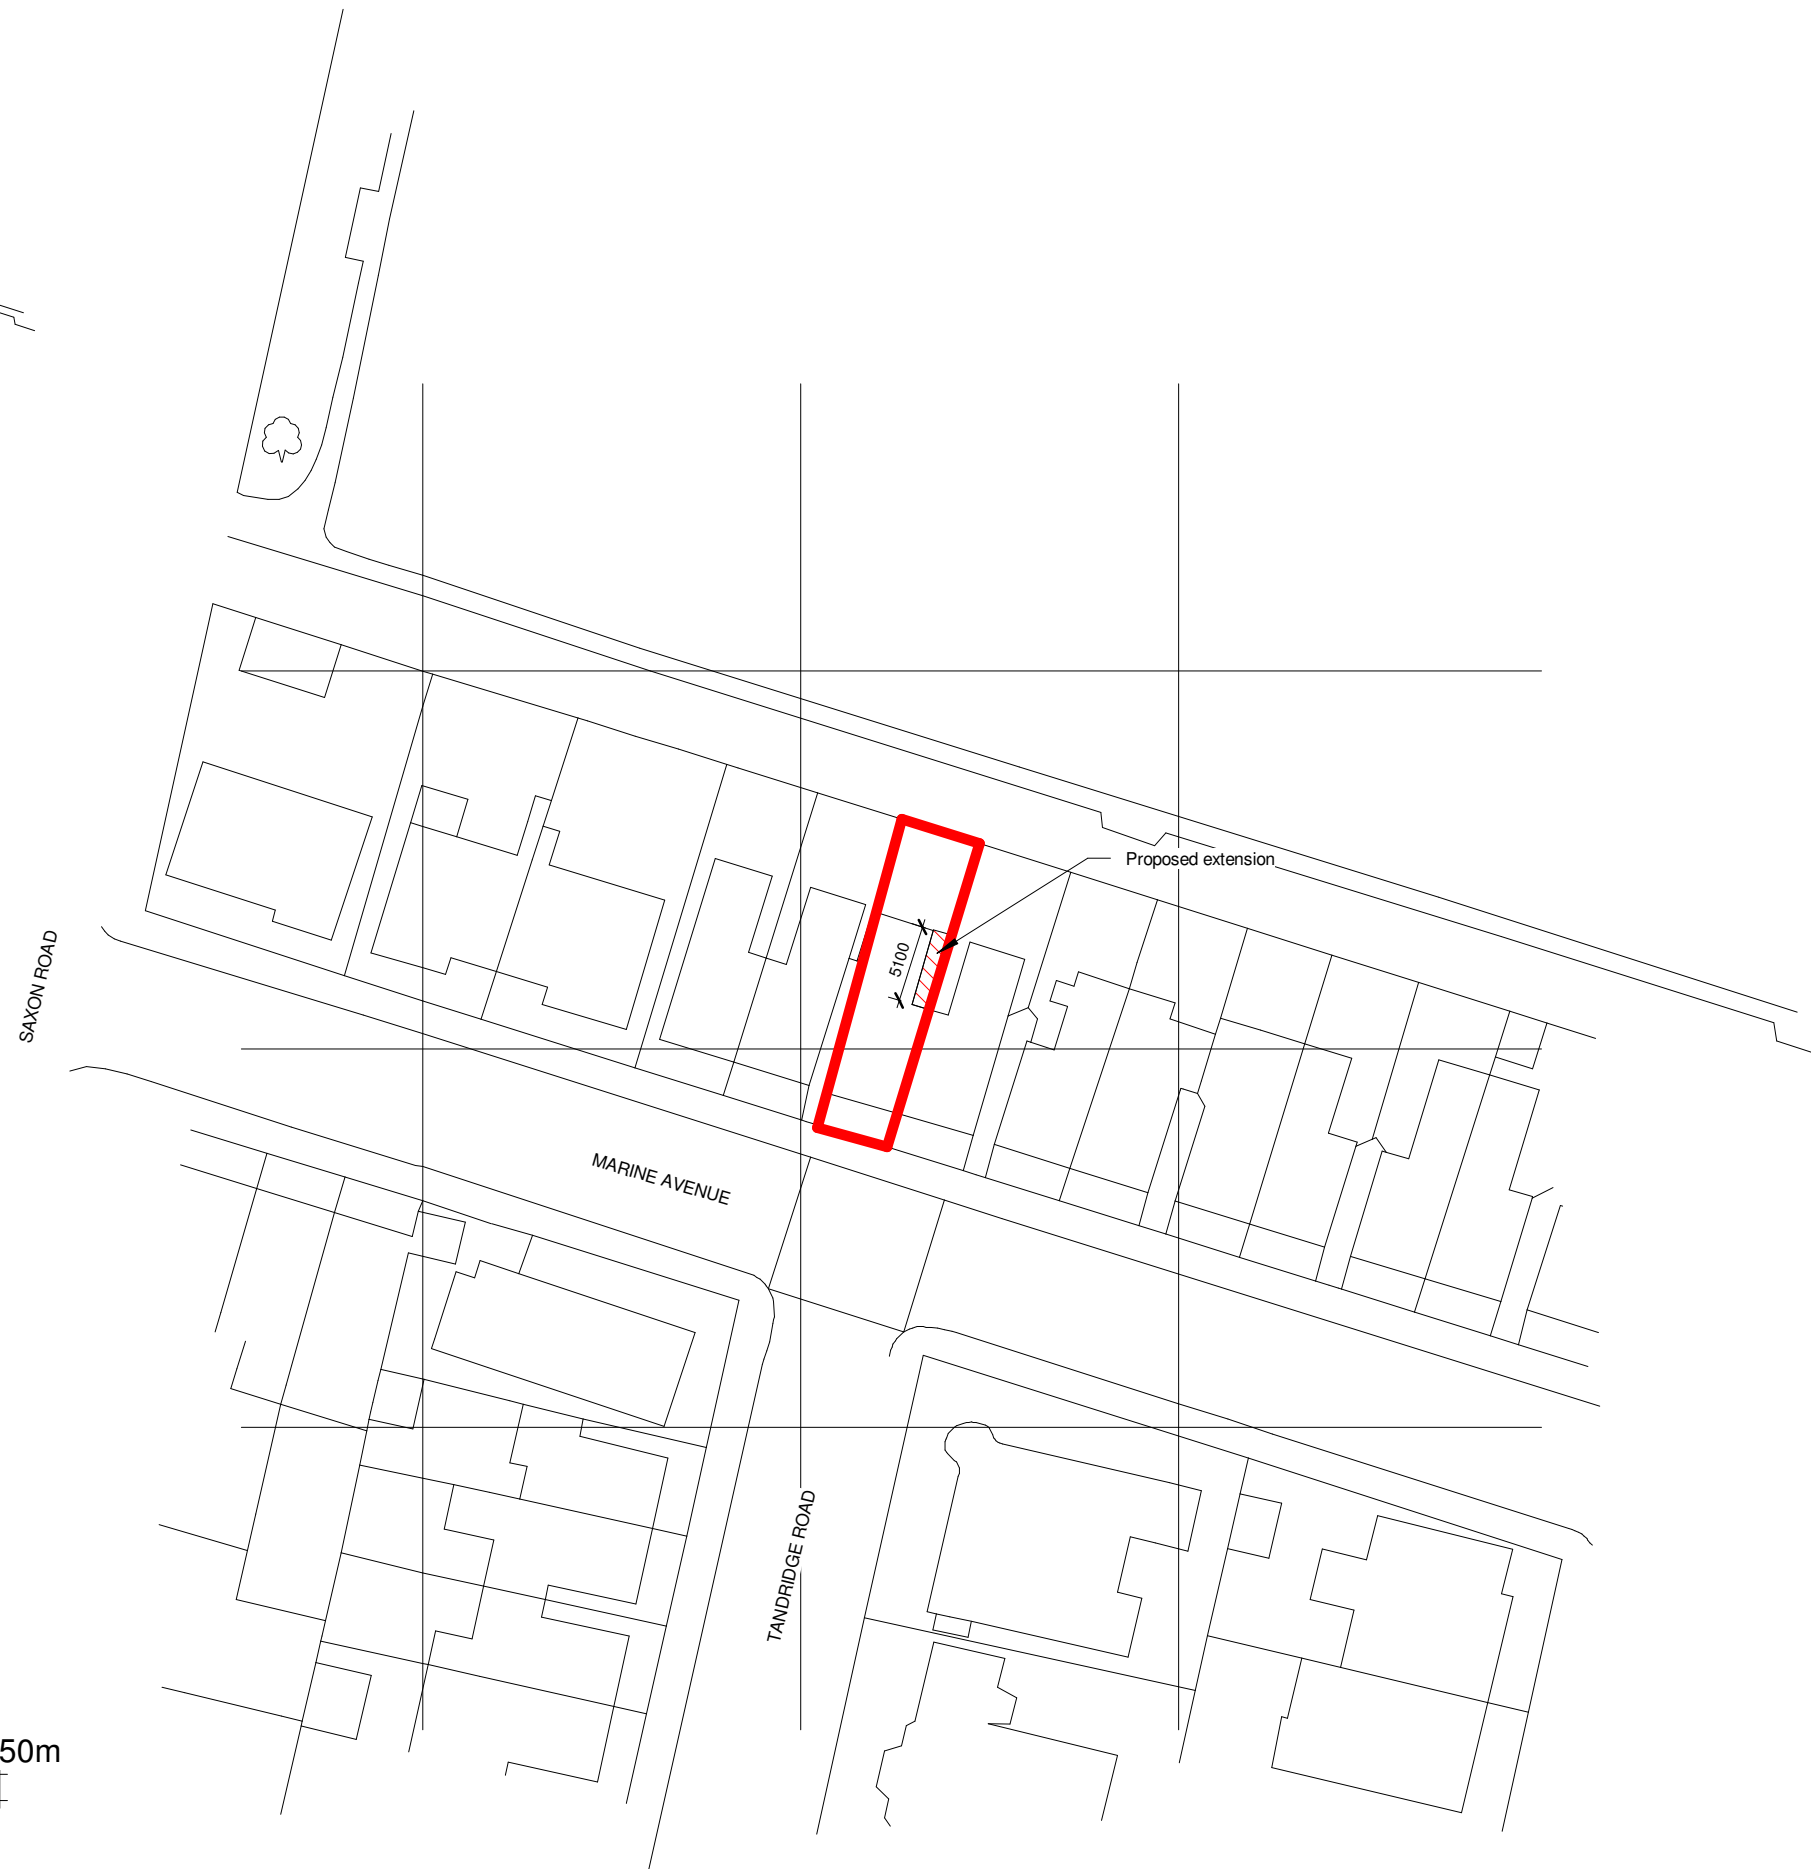

1 SITE PLAN
1 : 500

 

VISUAL SCALE 1:500 @ A3

 

VISUAL SCALE 1:1250 @ A3

**KRONA
DESIGN**

ARCHITECTURAL DESIGN & DRAFTING
4 Union Place | Worthing | BN11 1LG
info@kronadesign.co.uk | kronadesign.co.uk
Tel: 01903 256150 Mob: 07827 994111

PROJECT

**Proposed Rear
Extension**

ADDRESS

**73 Marine Avenue
Hove**

TITLE

Site & Location Plan

CLIENT

Richard Burton

DRAWN

JLB

STATUS

Design

DATE

15/07/21

SCALE (@ A3)

As indicated

PROJECT NUMBER

KD.1193

DRAWING NUMBER

A.001

REV

© KRONA DESIGN