



SIDE ELEVATION EXISTING

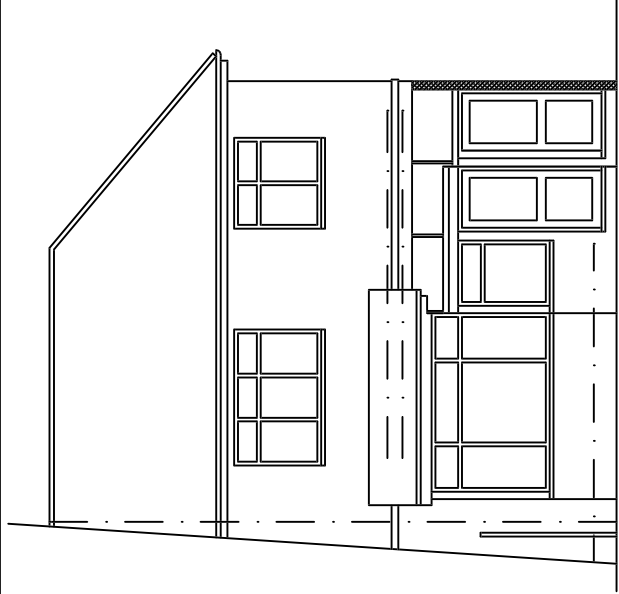


REAR ELEVATION EXISTING

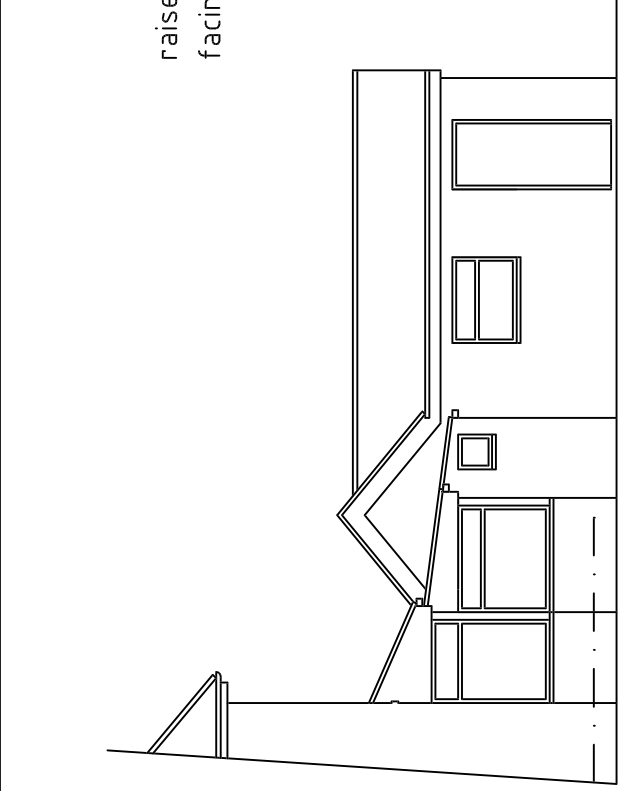


SIDE ELEVATION EXISTING


raise brickwork to 1/2 brick wall facing drive

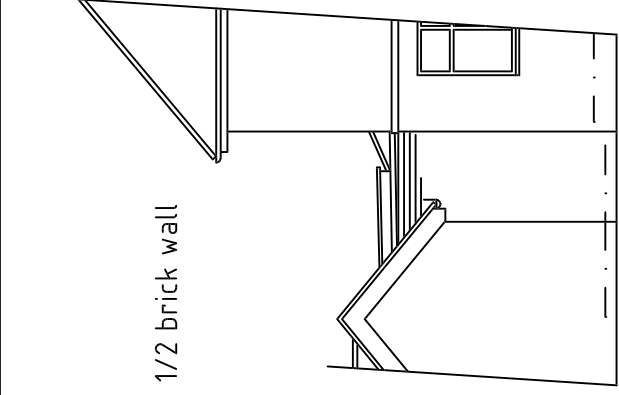


SIDE ELEVATION PROPOSED

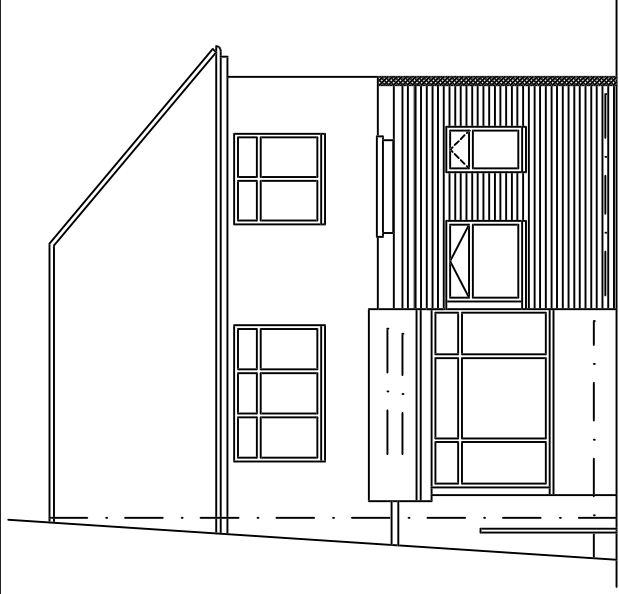


REAR ELEVATION PROPOSED

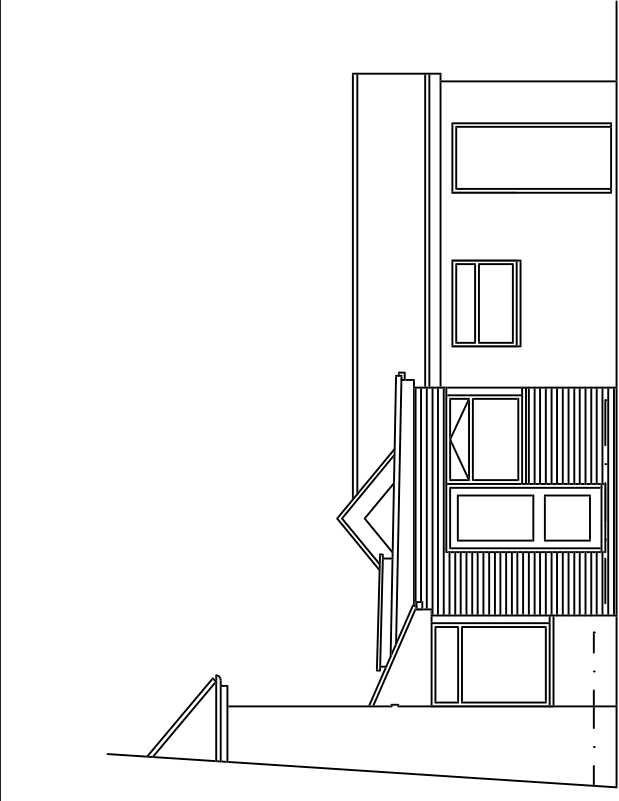


SIDE ELEVATION PROPOSED

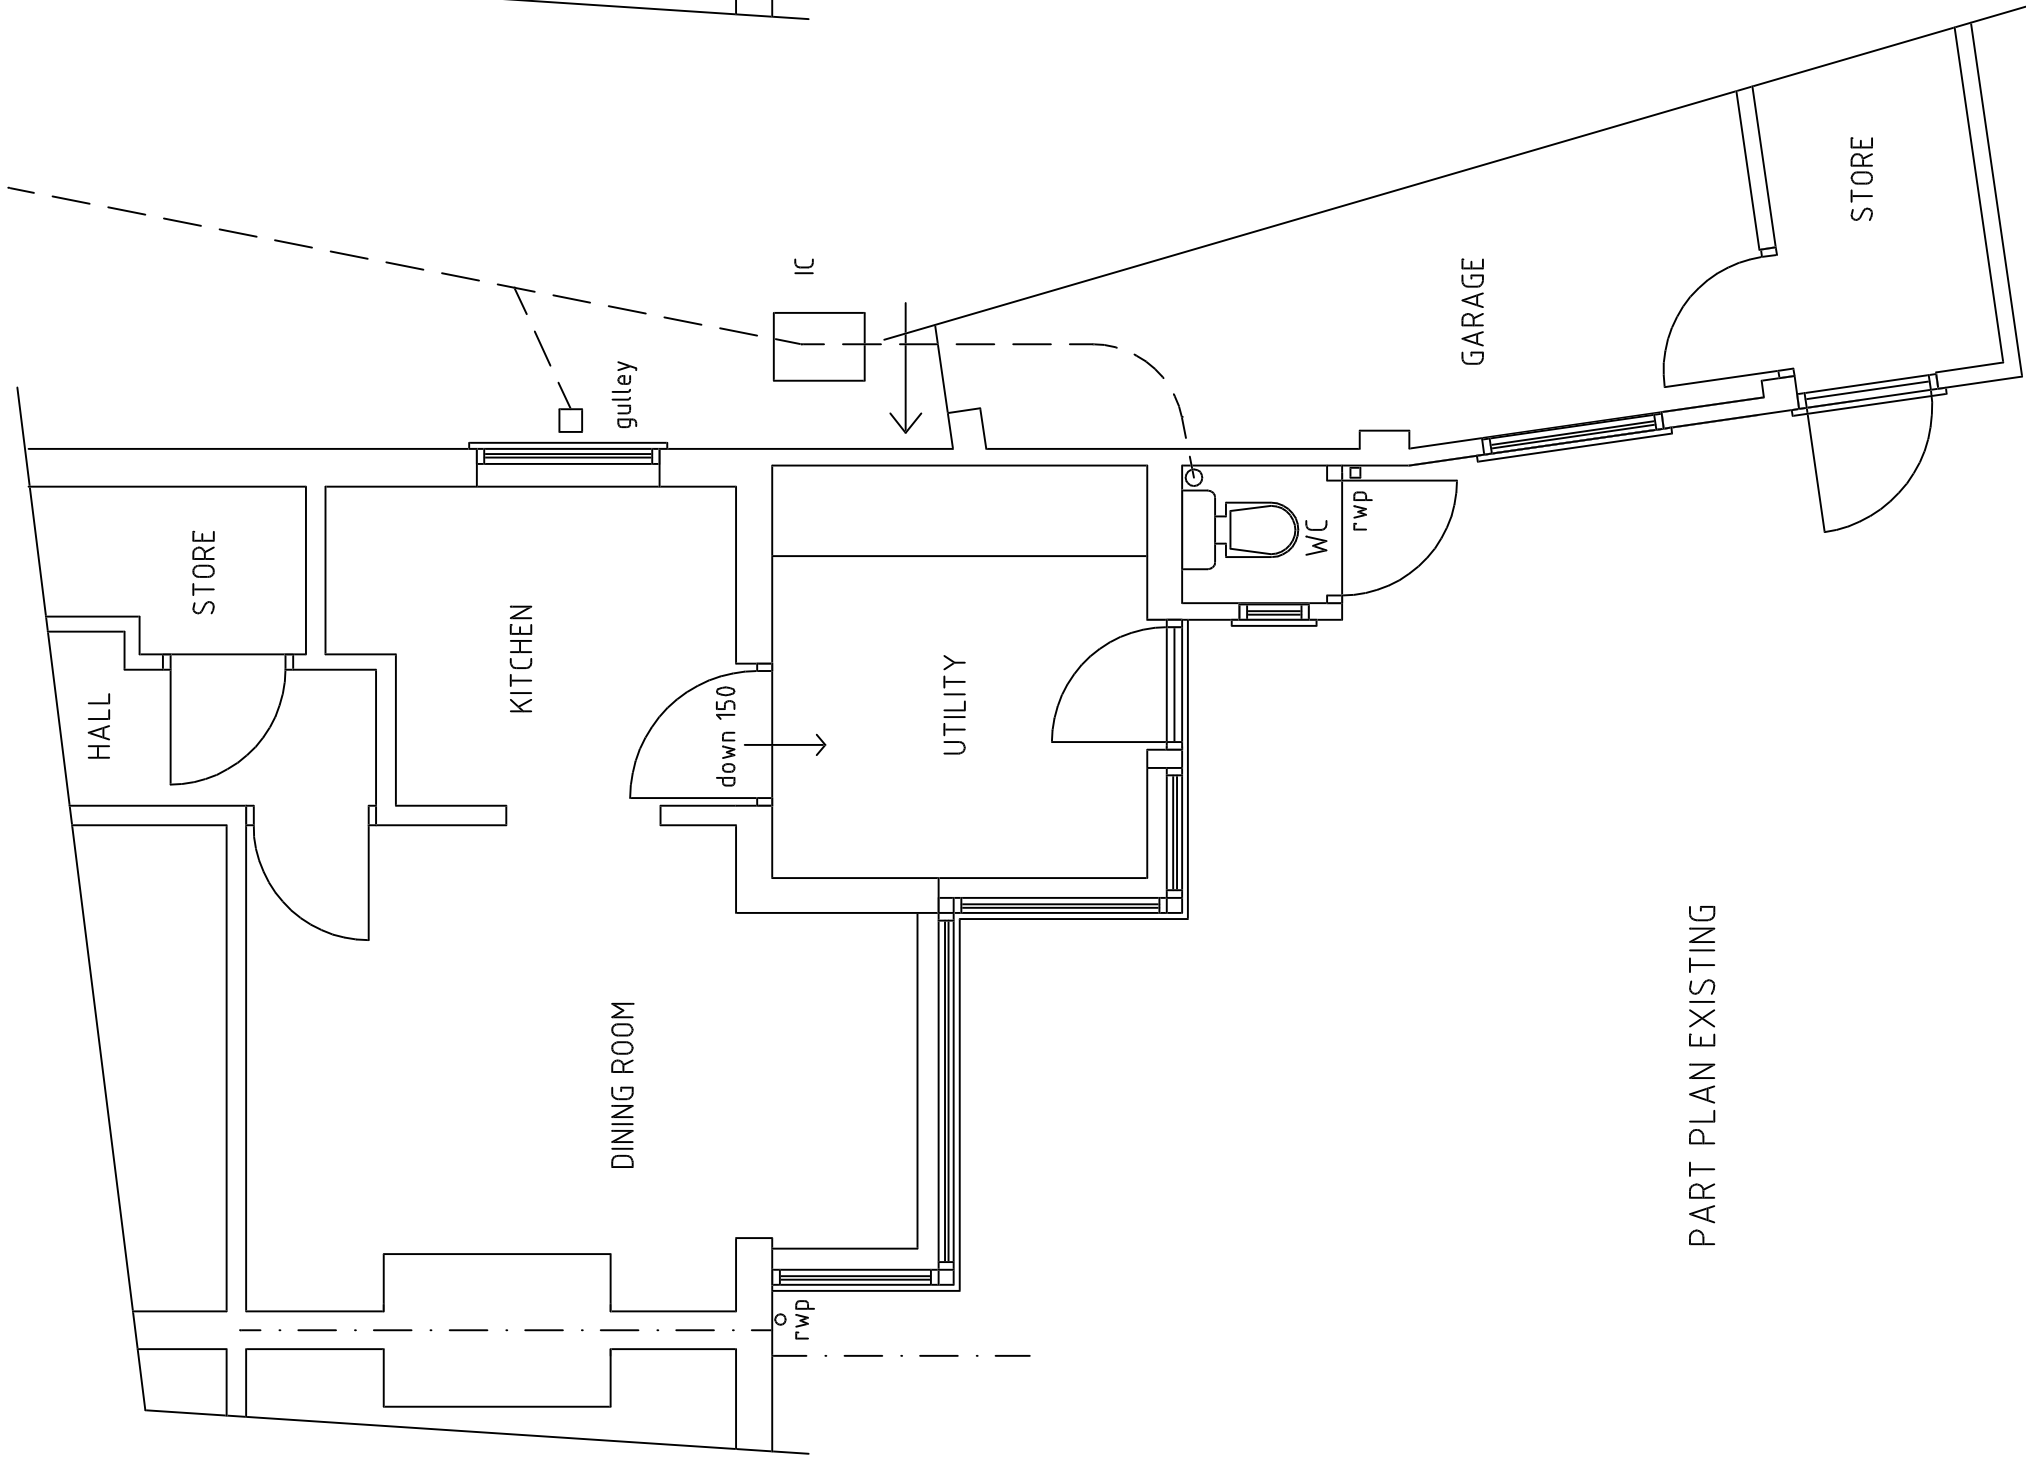


PART PLAN EXISTING

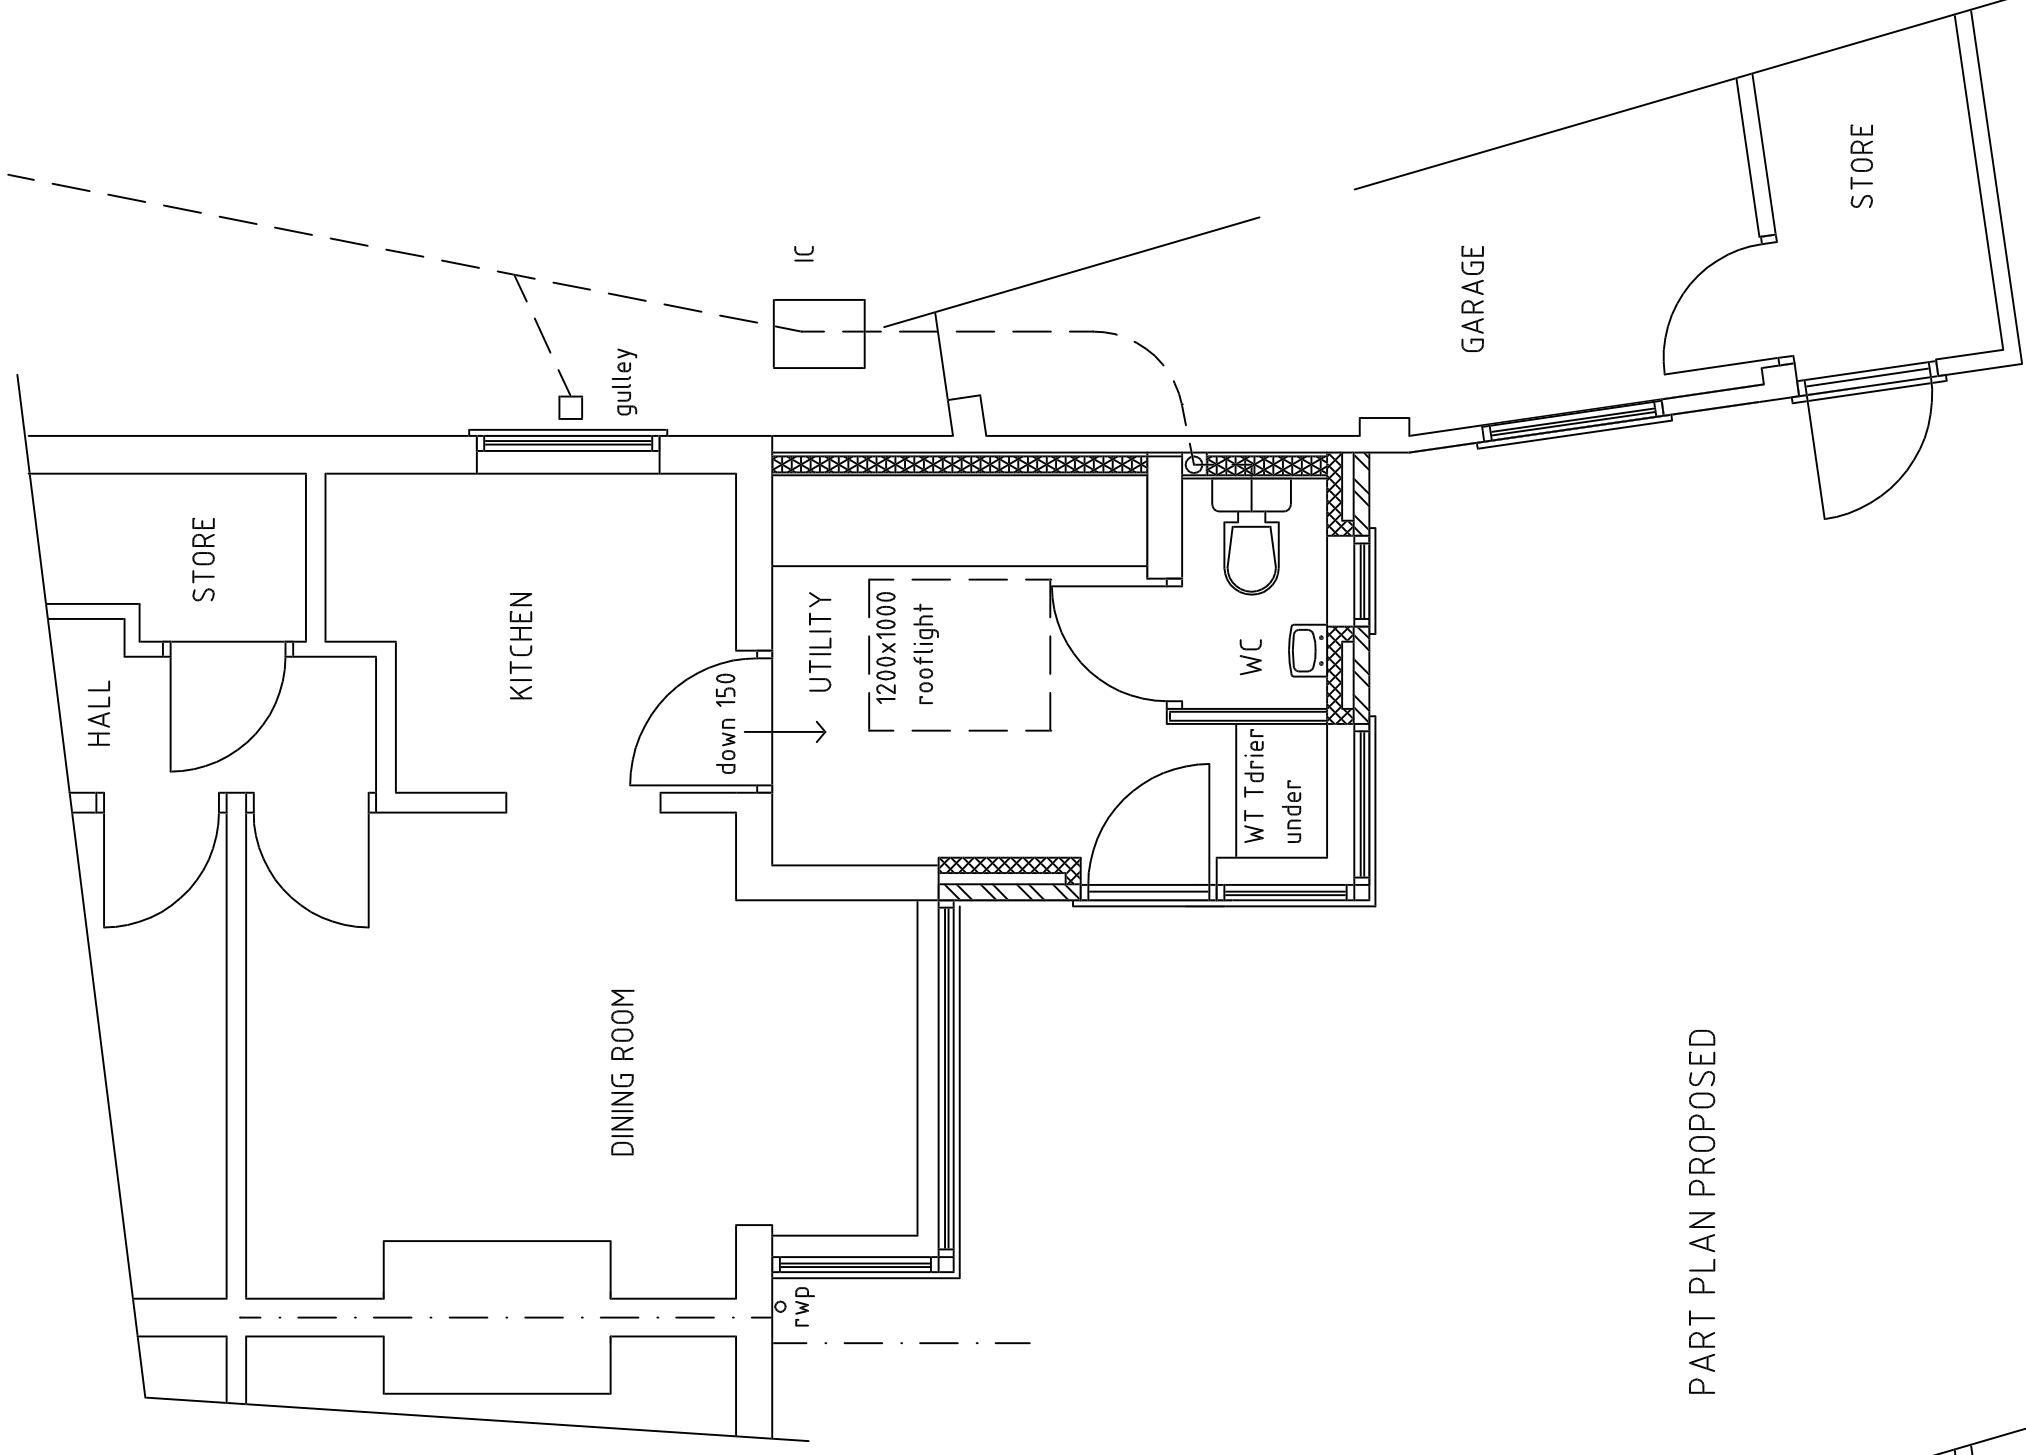

PART PLAN PROPOSED

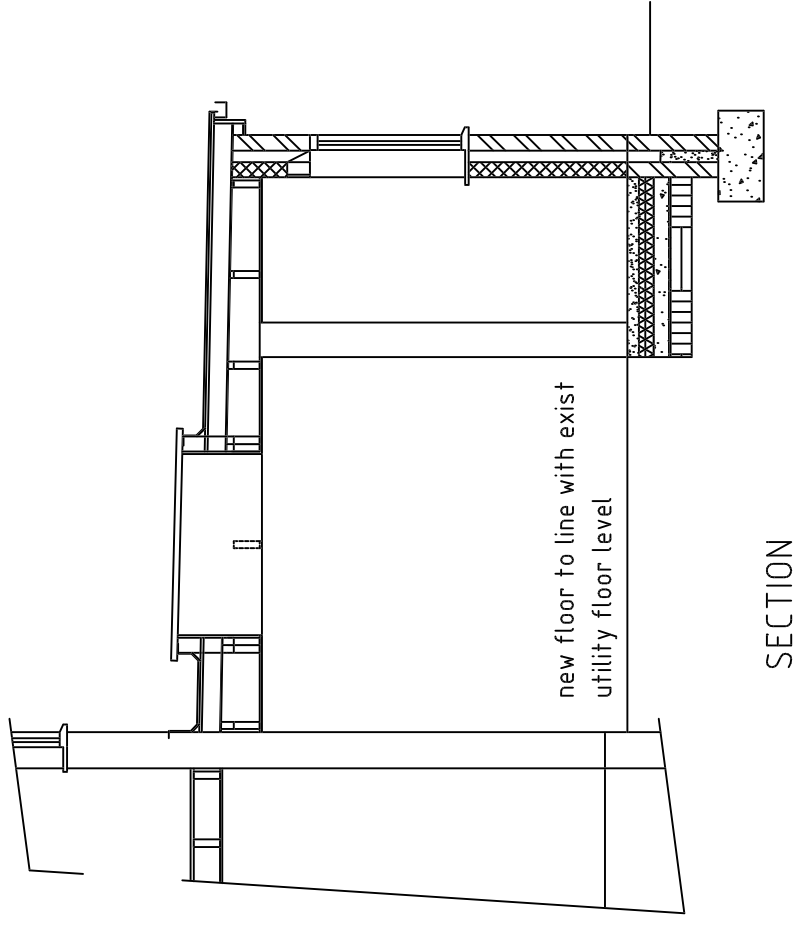

SECTION

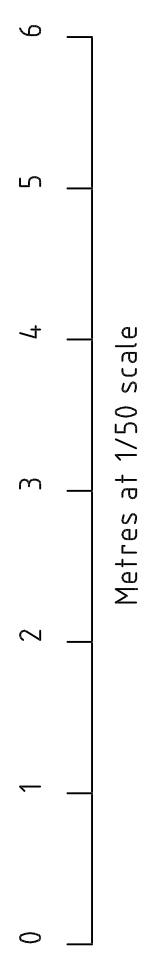

MICHAEL G BAYNTON & ASSOCIATES
12 LUDGATE AVENUE, KIDDERMINSTER
WORCS. DY11 6JP Tel. 01562 741838

CLIENT

Mr & Mrs Colley

PROJECT

26 James Road
Kidderminster

DESCRIPTION

Extension

DATE July 2021

DRAWN BY:

SCALE 1:50 1:100

DRAWING No. 3580

REVISION: