





1 EXISTING GROUND FLOOR PLAN

2 EXISTING ROOF PLAN

Scale 1:100 @ A3

DESIGNER:

GENERAL NOTES:

ISSUE:

PROJECT:

SHEET TITLE:

**ÅHRBERG  
JACKSON  
DESIGN**

ahrbergjacksondesign.co.uk

- ALL DIMENSIONS ARE IN MILLIMETRES UNLESS OTHERWISE STATED. DO NOT MEASURE OFF THE DRAWING FOR THE PURPOSE OF CONSTRUCTION
- ALL WORKS TO BE CARRIED OUT IN ACCORDANCE WITH BRITISH STANDARDS AND CURRENT BUILDING REGULATIONS.
- THE DRAWINGS ARE FOR THE PURPOSE OF ARCHITECTURAL INTENT. THEY ARE NOT CONSTRUCTION DOCUMENTS DO NOT SCALE FROM THE DRAWINGS FOR THE PURPOSE OF CONSTRUCTION.
- ALL CRITICAL DIMENSIONS TO BE VERIFIED IN FIELD BY CONTRACTOR. BEFORE COMMENCING ANY WORK AND ANY DISCREPANCIES REPORTED TO THE DESIGNER IMMEDIATELY
- THIS DRAWING SHOULD BE READ IN CONJUNCTION WITH CONTRACT DOCUMENTS, PROJECT WORKING DRAWINGS, SPECIFICATIONS AND ALL CONSULTANT/SPECIALIST ENGINEERS DRAWINGS, DETAILS AND SPECIFICATIONS
- EXISTING BUILDINGS, STRUCTURES AND FEATURES ARE INDICATIVE AND DRAWN FOR ILLUSTRATION PURPOSE ONLY. ALL CRITICAL DIMENSION TO BE VERIFIED BY CONTRACTOR


Mohammad Tofangsazan

6 Norfolk Road  
Barnet  
EN5 5LU

EXISTING PLANS

SHEET NO:

PL-1

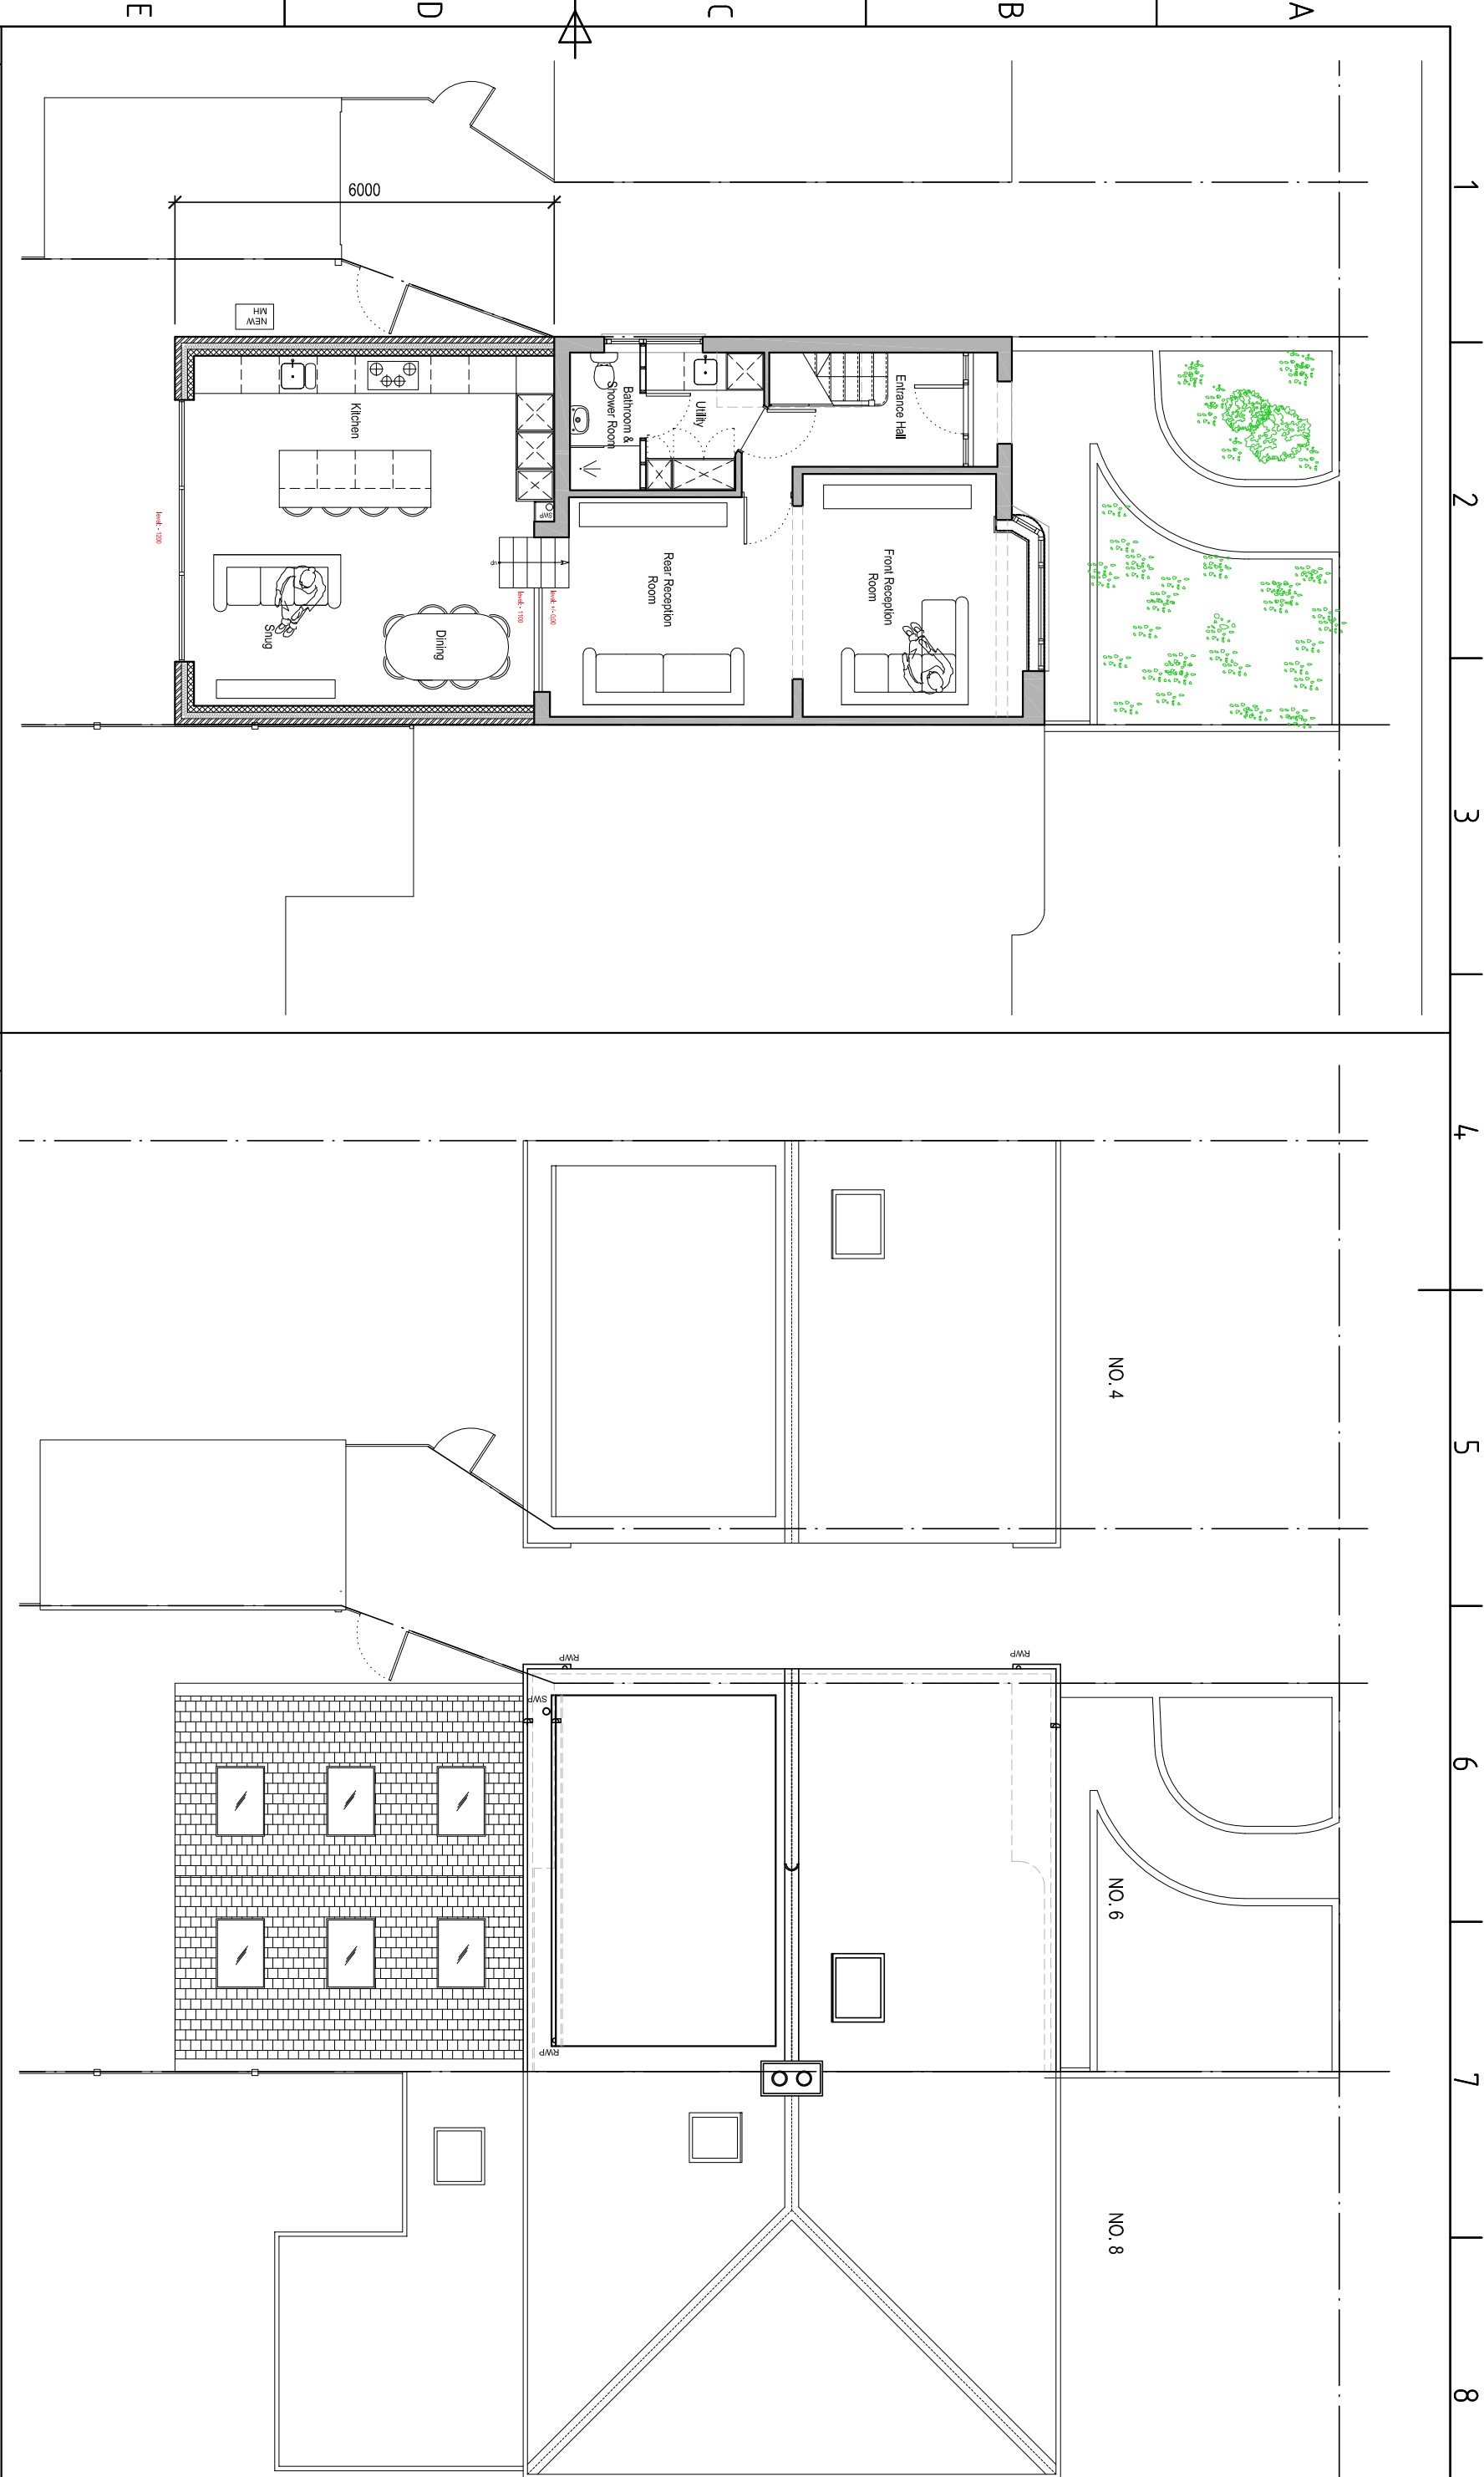

1 PROPOSED GROUND FLOOR PLAN

2 PROPOSED ROOF PLAN

Scale 1:100 @ A3

DESIGNER:

GENERAL NOTES:

ISSUE:

PROJECT:

SHEET TITLE:

ÅHRBERG  
JACKSON  
DESIGN

ahrbergjacksondesign.co.uk

- ALL DIMENSIONS ARE IN MILLIMETRES UNLESS OTHERWISE STATED. DO NOT MEASURE OFF THE DRAWING FOR THE PURPOSE OF CONSTRUCTION
- ALL WORKS TO BE CARRIED OUT IN ACCORDANCE WITH BRITISH STANDARDS AND CURRENT BUILDING REGULATIONS.
- THE DRAWINGS ARE FOR THE PURPOSE OF ARCHITECTURAL INTENT. THEY ARE NOT CONSTRUCTION DOCUMENTS DO NOT SCALE FROM THE DRAWINGS FOR THE PURPOSE OF CONSTRUCTION.
- ALL CRITICAL DIMENSIONS TO BE VERIFIED IN FIELD BY CONTRACTOR. BEFORE COMMENCING ANY WORK AND ANY DISCREPANCIES REPORTED TO THE DESIGNER IMMEDIATELY.
- THIS DRAWING SHOULD BE READ IN CONJUNCTION WITH CONTRACT DOCUMENTS, PROJECT WORKING DRAWINGS, SPECIFICATIONS AND ALL CONSULTANT/SPECIALIST ENGINEERS DRAWINGS, DETAILS AND SPECIFICATIONS
- EXISTING BUILDINGS, STRUCTURES AND FEATURES ARE INDICATIVE AND DRAWN FOR ILLUSTRATION PURPOSE ONLY. ALL CRITICAL DIMENSION TO BE VERIFIED BY CONTRACTOR


Mohammad Tofangsazan

6 Norfolk Road  
Barnet  
EN5 5LU


PROPOSED PLANS

SHEET NO:

PL-2

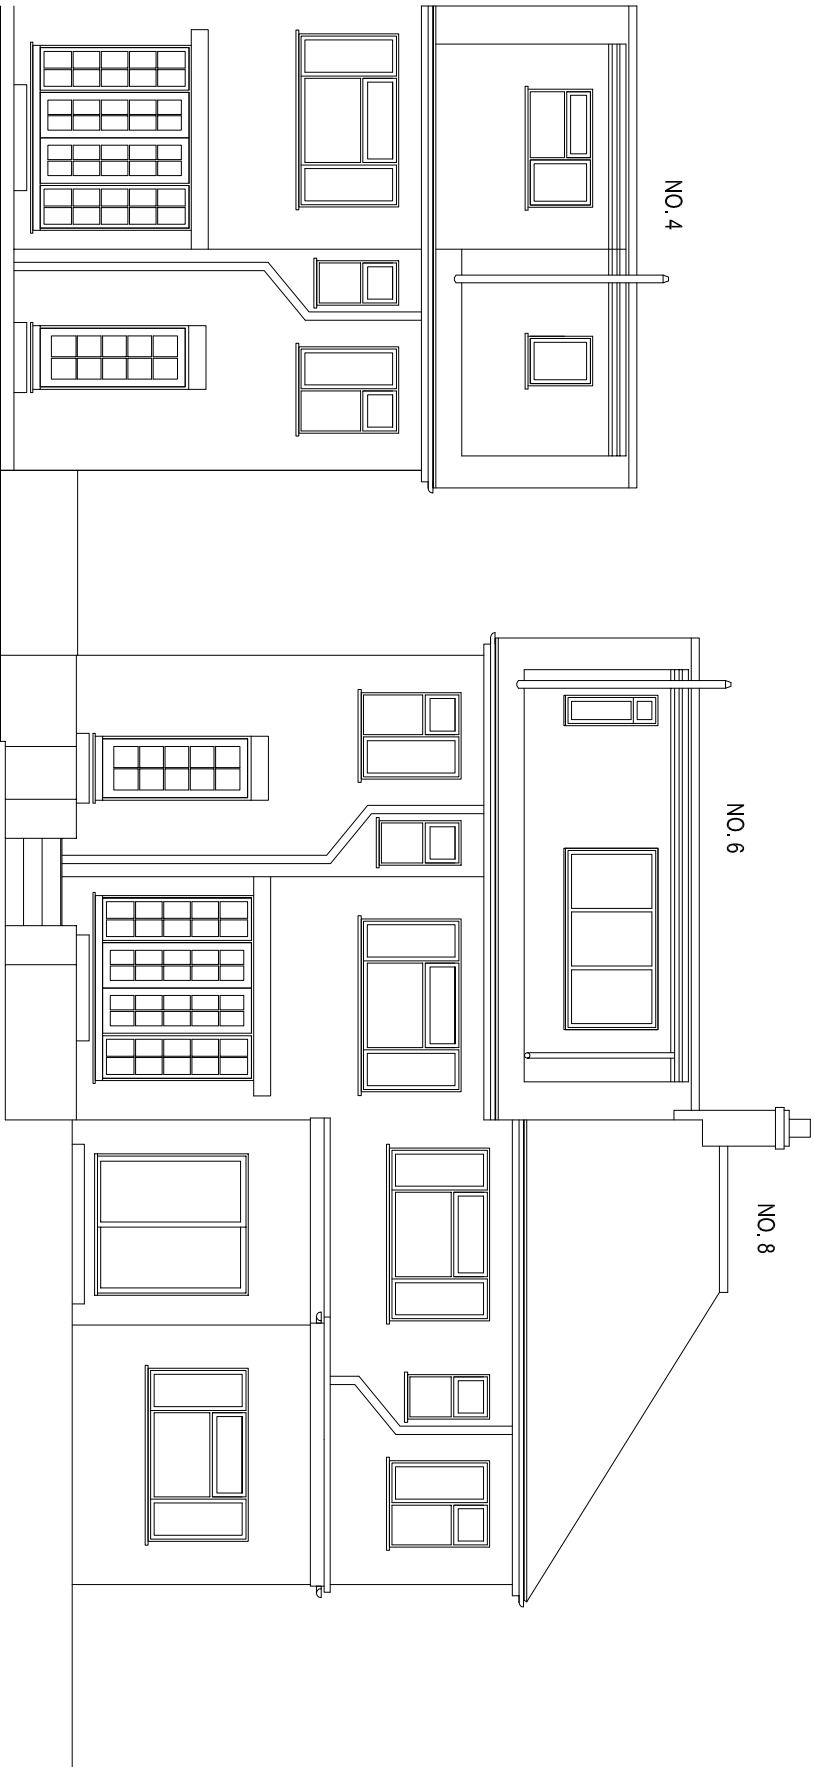

EXISTING REAR ELEVATION

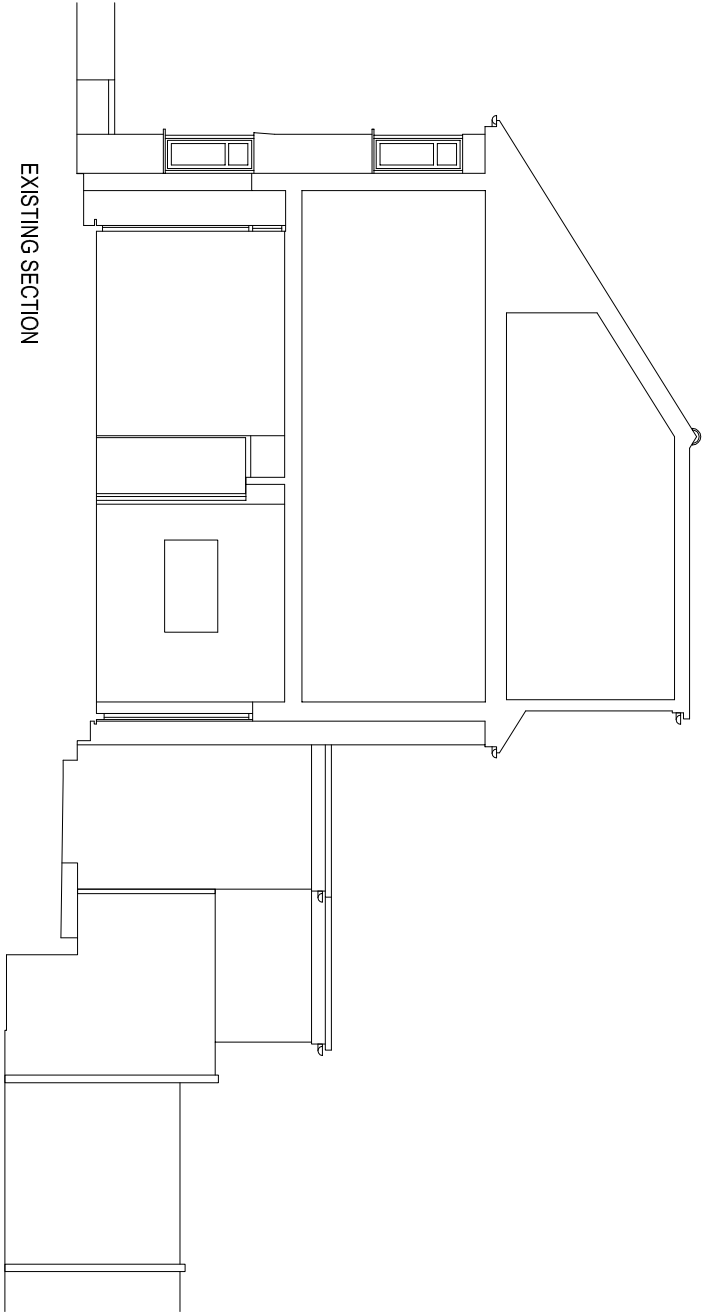

EXISTING SIDE ELEVATION

1 EXISTING REAR & SIDE ELEVATION AND SECTION

Scale 1:100 @ A3

DESIGNER:

GENERAL NOTES:

ISSUE:

PROJECT:

SHEET TITLE:

**ÅHRBERG**  
**JACKSON**  
**DESIGN**

ahrbergjacksondesign.co.uk

**Mohammad Tofangsazan**

6 Norfolk Road  
Barnet  
EN5 5LU

**EXISTING REAR &  
SIDE ELEVATION AND  
SECTION**

SHEET NO:

**PL-3**


1 2 3 4 5 6 7 8

NO. 4


NO. 6

NO. 8



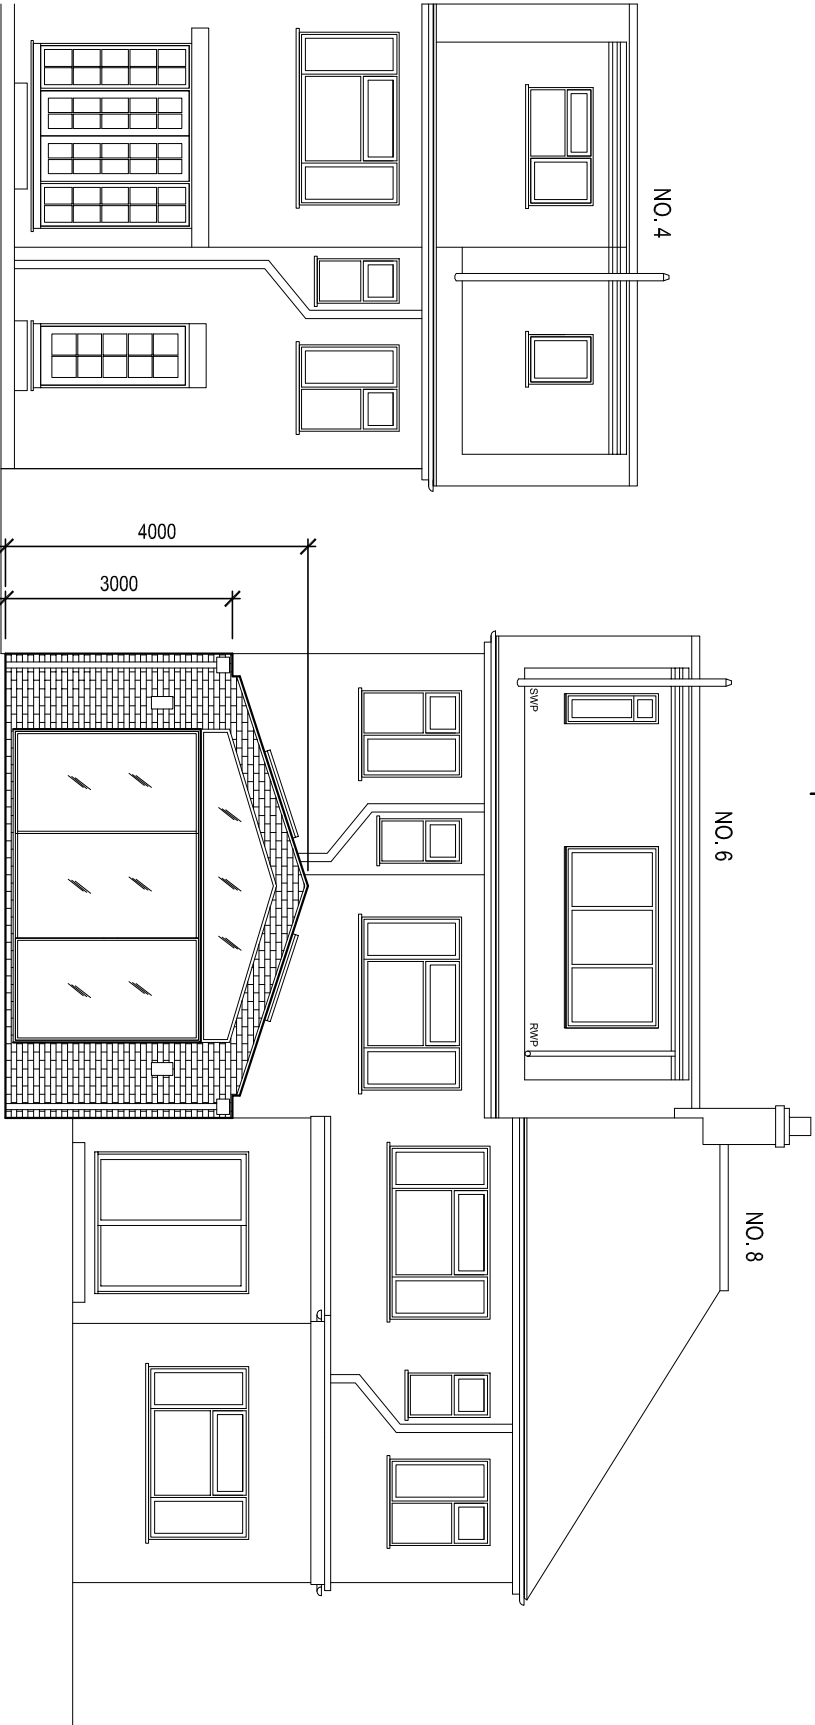

PROPOSED REAR ELEVATION

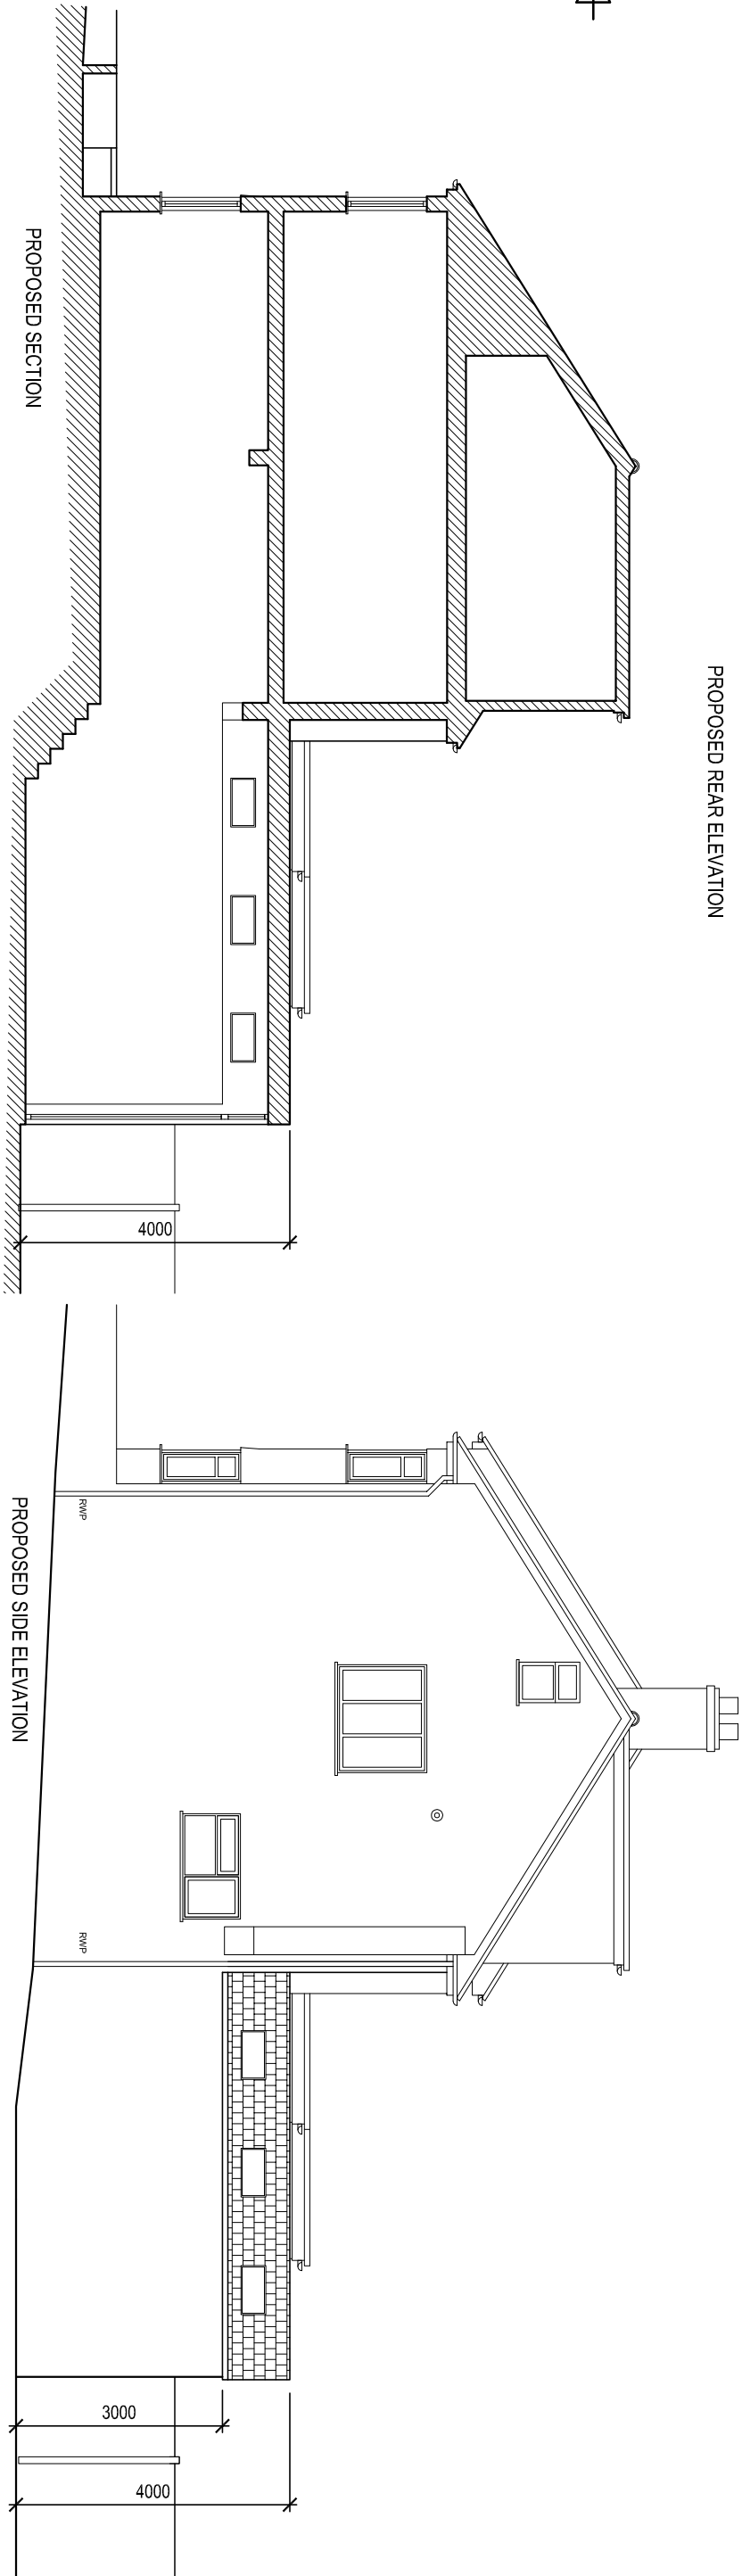

PROPOSED SECTION

PROPOSED SIDE ELEVATION

1 PROPOSED REAR & SIDE ELEVATION AND SECTION

Scale 1:100 @ A3

DESIGNER:

GENERAL NOTES:

• ALL DIMENSIONS ARE IN MILLIMETRES UNLESS OTHERWISE STATED. DO NOT MEASURE OFF THE DRAWING FOR THE PURPOSE OF CONSTRUCTION

• ALL WORKS TO BE CARRIED OUT IN ACCORDANCE WITH BRITISH STANDARDS AND CURRENT BUILDING REGULATIONS.

• THE DRAWINGS ARE FOR THE PURPOSE OF ARCHITECTURAL INTENT. THEY ARE NOT CONSTRUCTION DOCUMENTS DO NOT SCALE FROM THE DRAWINGS FOR THE PURPOSE OF CONSTRUCTION.

• ALL CRITICAL DIMENSIONS TO BE VERIFIED IN FIELD BY CONTRACTOR. BEFORE COMMENCING ANY WORK AND ANY DISCREPANCIES REPORTED TO THE DESIGNER IMMEDIATELY.

• THIS DRAWING SHOULD BE READ IN CONJUNCTION WITH CONTRACT DOCUMENTS, PROJECT WORKING DRAWINGS, SPECIFICATIONS AND ALL CONSULTANT/SPECIALIST ENGINEERS DRAWINGS, DETAILS AND SPECIFICATIONS

• EXISTING BUILDINGS, STRUCTURES AND FEATURES ARE INDICATIVE AND DRAWN FOR ILLUSTRATION PURPOSE ONLY. ALL CRITICAL DIMENSION TO BE VERIFIED BY CONTRACTOR

ISSUE:

PROJECT:

SHEET TITLE:

Mohammad Tofangsazan

PROPOSED REAR &  
SIDE ELEVATION AND  
SECTION

6 Norfolk Road

Barnet

EN5 5LU

1  
NO

207/21  
DATE

PRIOR APPROVAL APPLICATION  
ISSUE

SHEET NO:

PL-4

ÅHRBERG  
JACKSON  
DESIGN

ahrbergjacksondesign.co.uk