


EXISTING FRONT ELEVATION

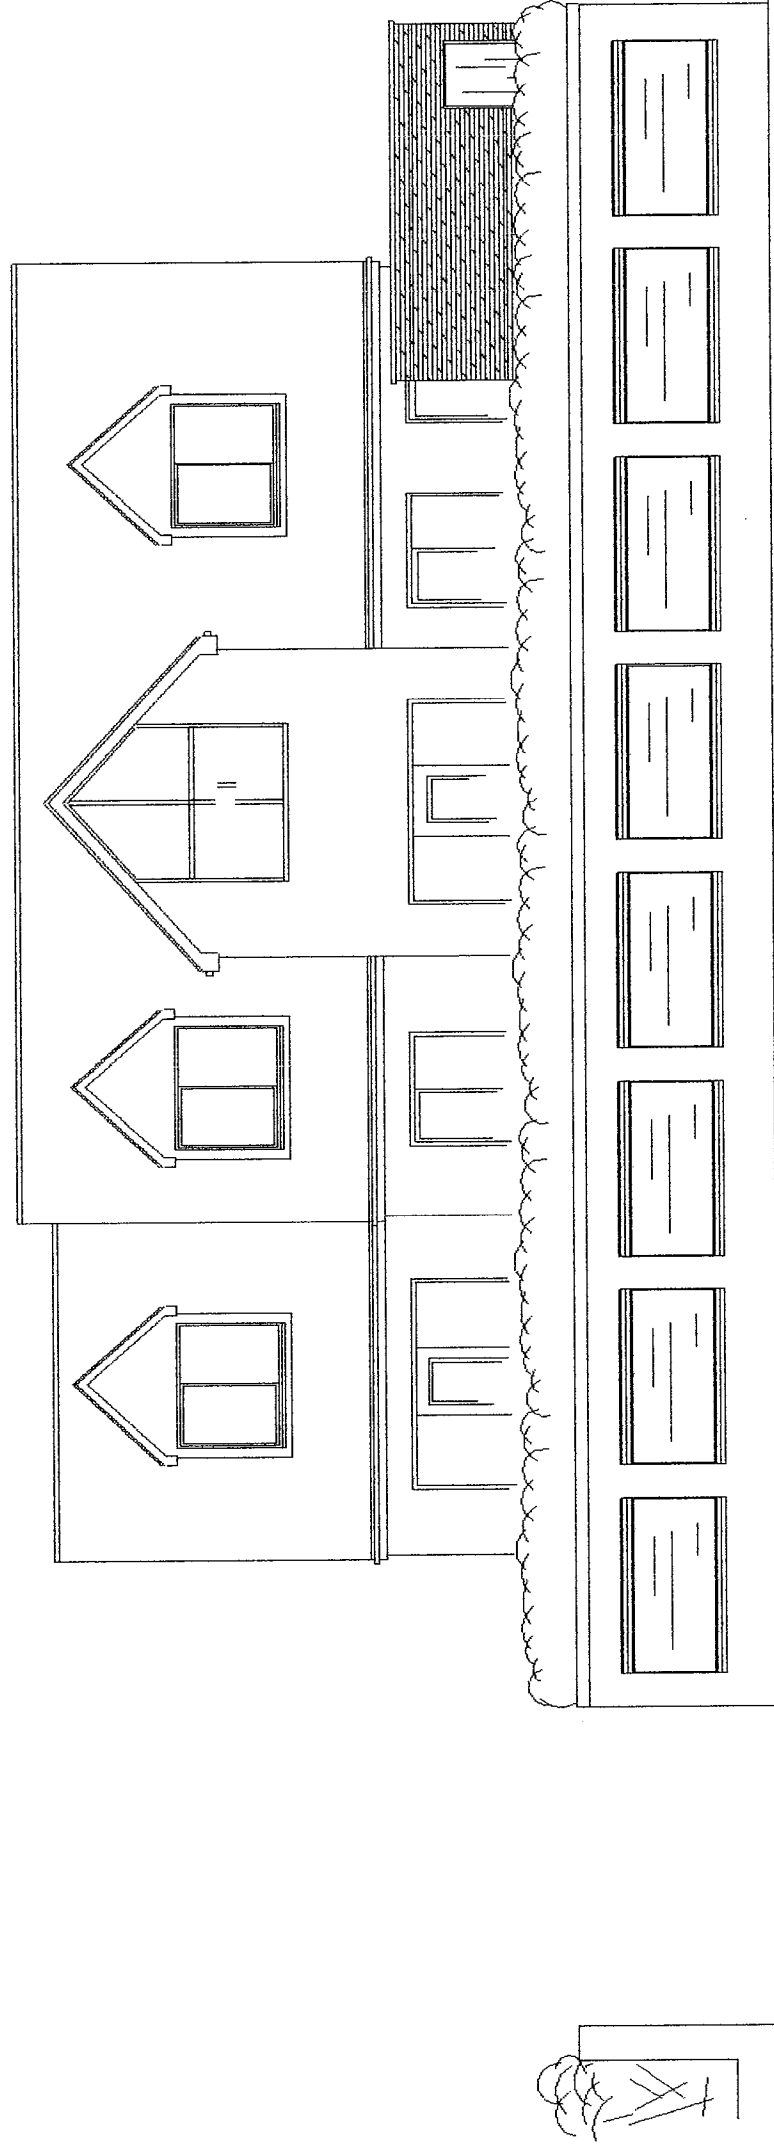

PROPOSED FRONT ELEVATION

1.2M @ 1:20
 3M @ 1:50
 6M @ 1:100

1.2M @ 1:200
 30M @ 1:500
 75M @ 1:1250

SCALE BAR
 ORIGINAL DRAWING A3 SIZE

1 Pear Tree Rise, Seaton,
 Co Durham, SR7 0ND.
 Detached Garden Room

Date 04/07/2021
 Drawing No. P32d
 Scale 1:100

Mr AM Watt
 20 Alpine Way
 Sunderland SR3 1TN
 Tel No. 0191 5226401
 078116 050 33