




PROPOSED SITE PLAN

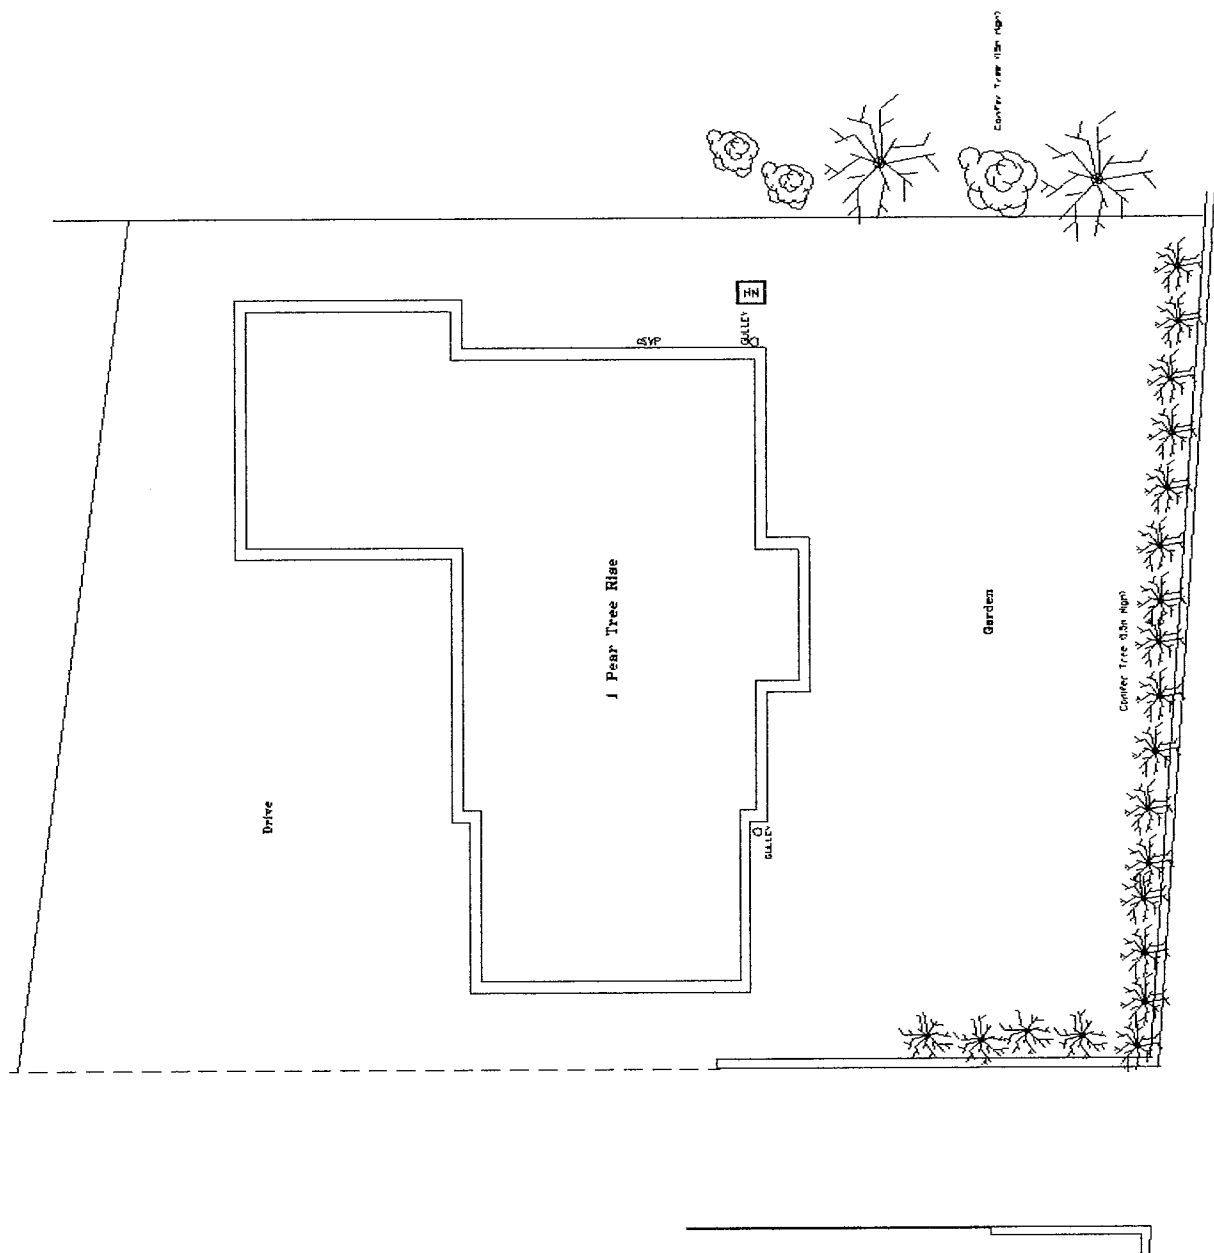

EXISTING SITE PLAN

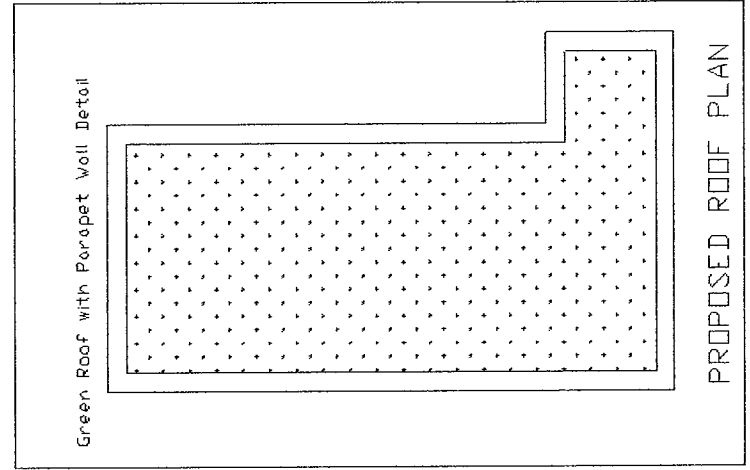

1:2M @ 1:20  
 3M @ 1:50  
 6M @ 1:100

 

1 Pear Tree Rise, Seaton,  
 Co Durham, SR7 0ND.  
 Detached Garden Room  
 Drawing No. P32c  
 Date 04/07/2021  
 Scale 1:200  
 Mr AM Watt  
 20 Alpine Way Sunderland SR3 1TN  
 Tel No. 0191 5226401  
 078116 050 33