



This drawing is the property of BM Plan and Design  
Copyright is reserved by them and the drawing is issued  
on the condition that it is not copied, reproduced, retained  
or disclosed to any unauthorised person, either wholly or  
in part without the consent in writing of BM Plan and Design.



This drawing is for the purpose of PLANNING/BUILDING CONTROL  
APPROVAL ONLY. Any construction carried out directly from these  
drawings is outside the responsibility of the authors.  
Any discrepancy contained within these drawings is to be  
reported immediately.

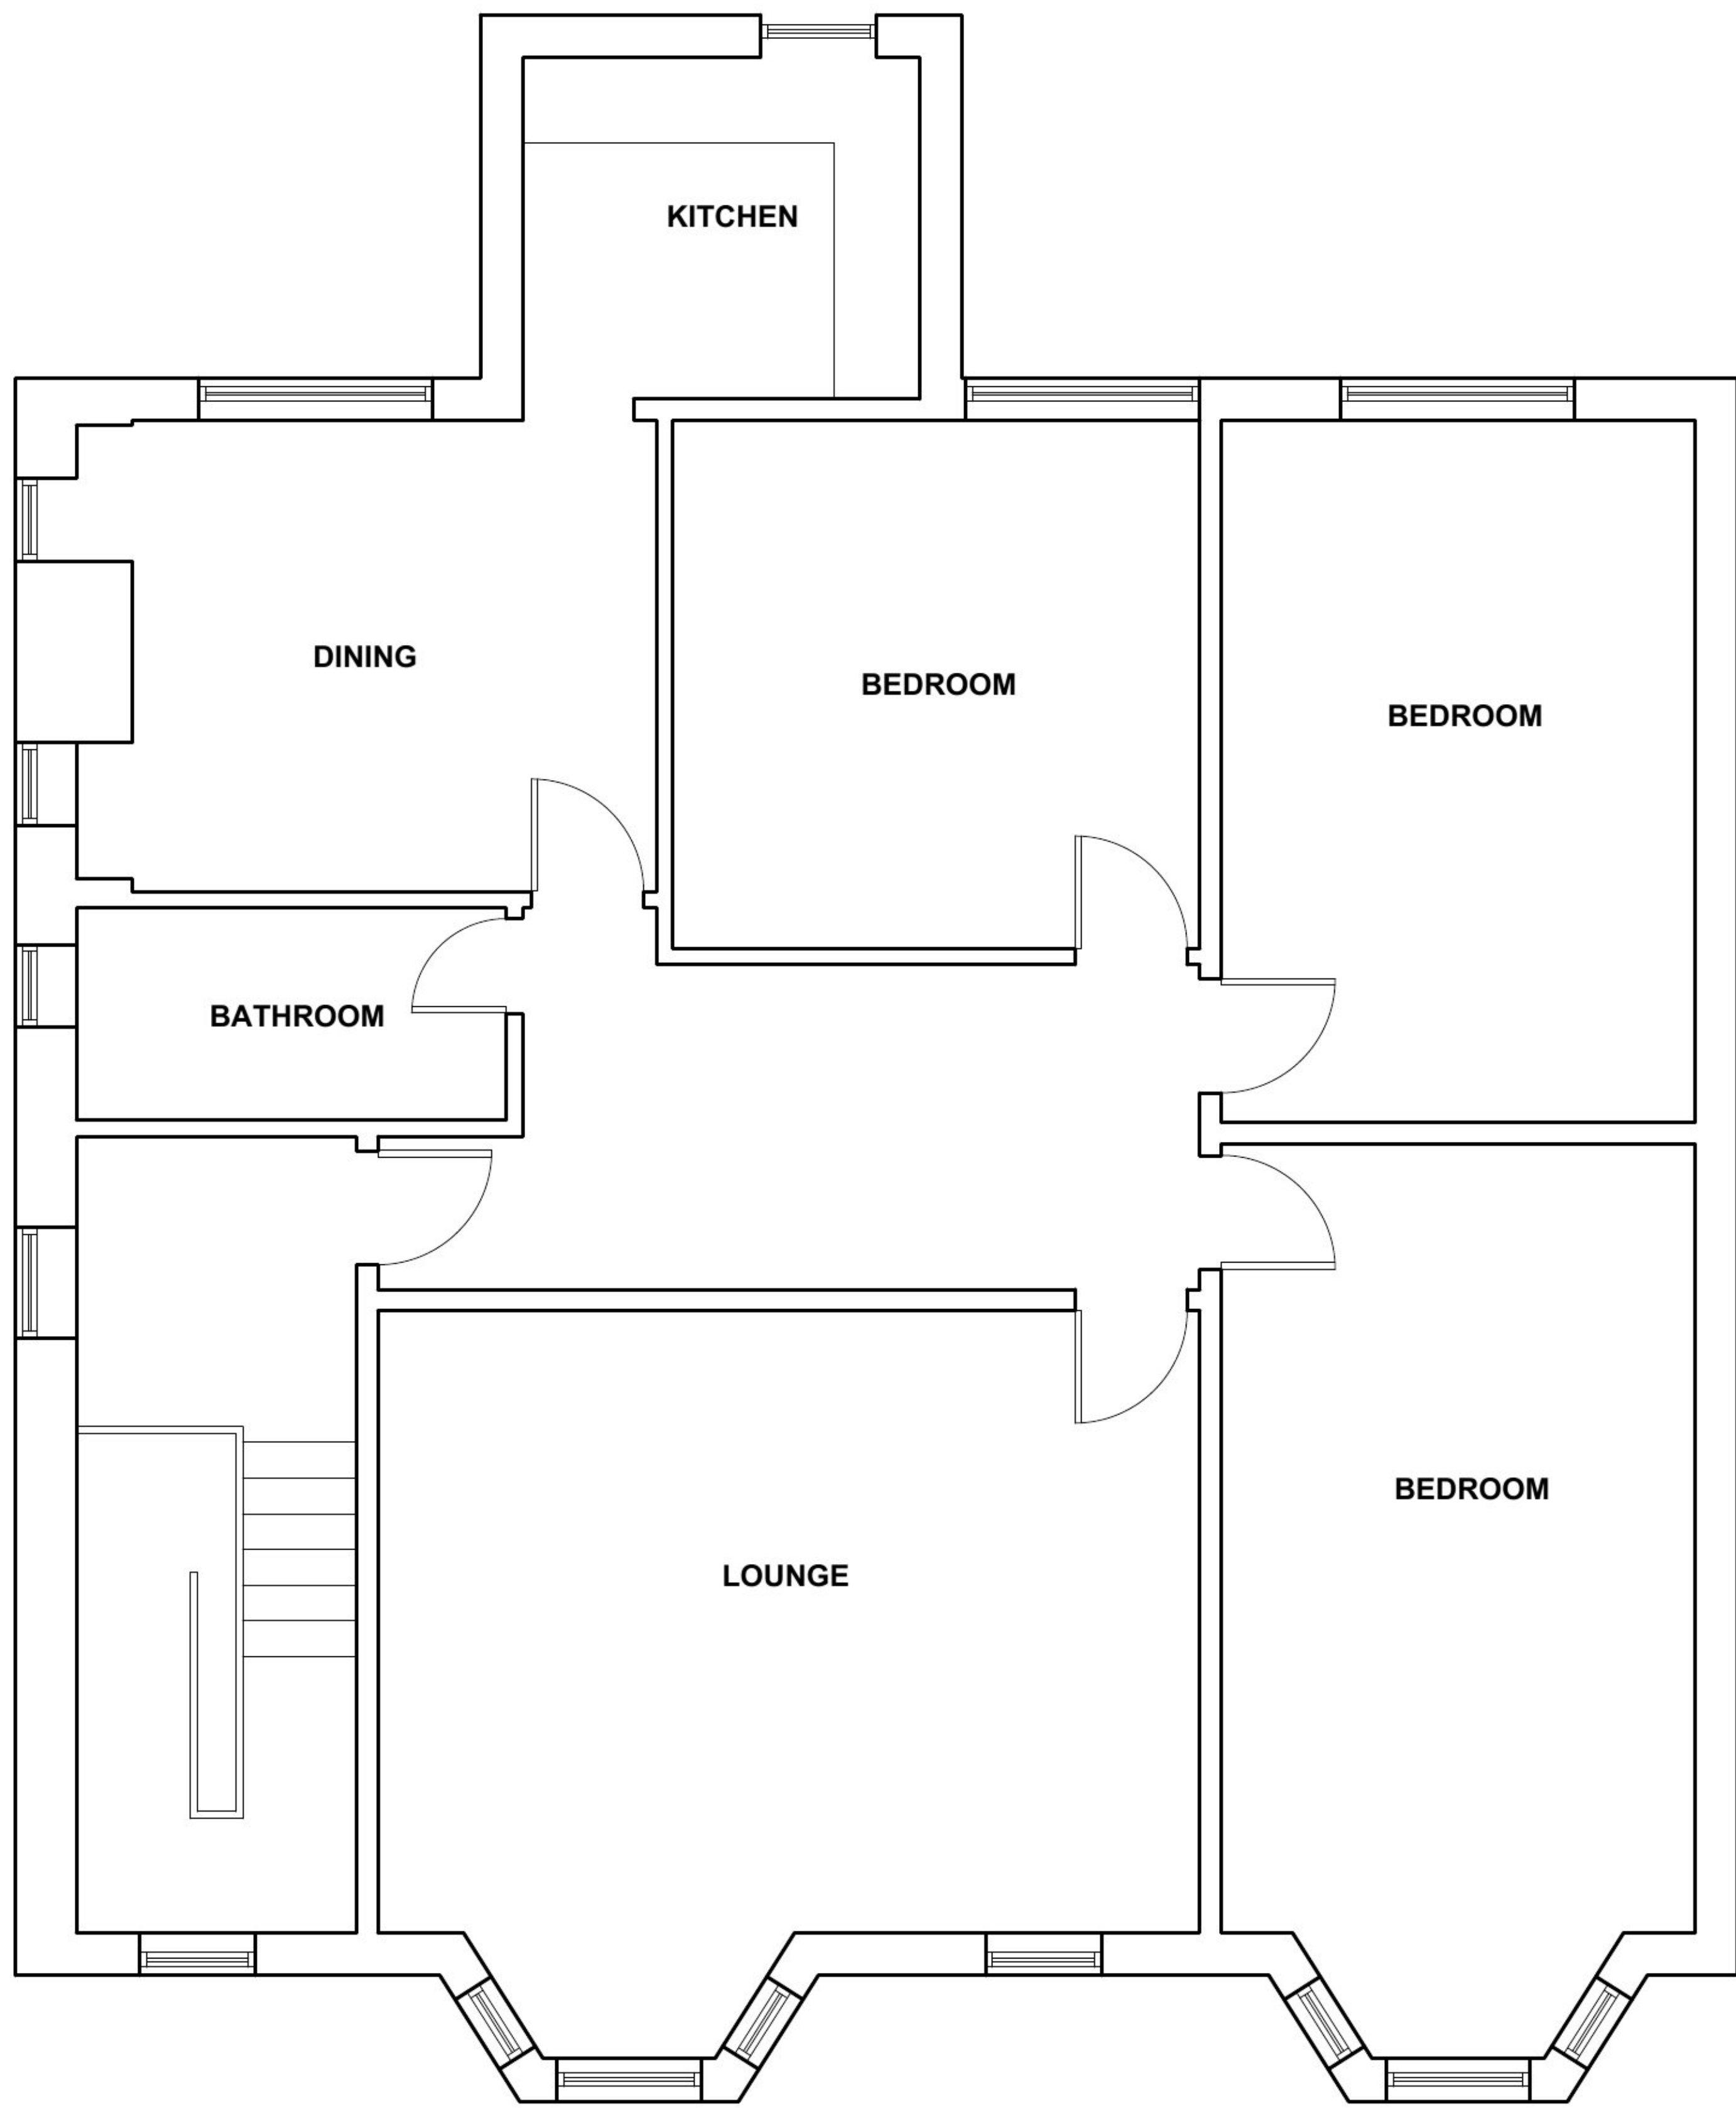


FLOORPLAN AS EXISTING  
scale 1:50

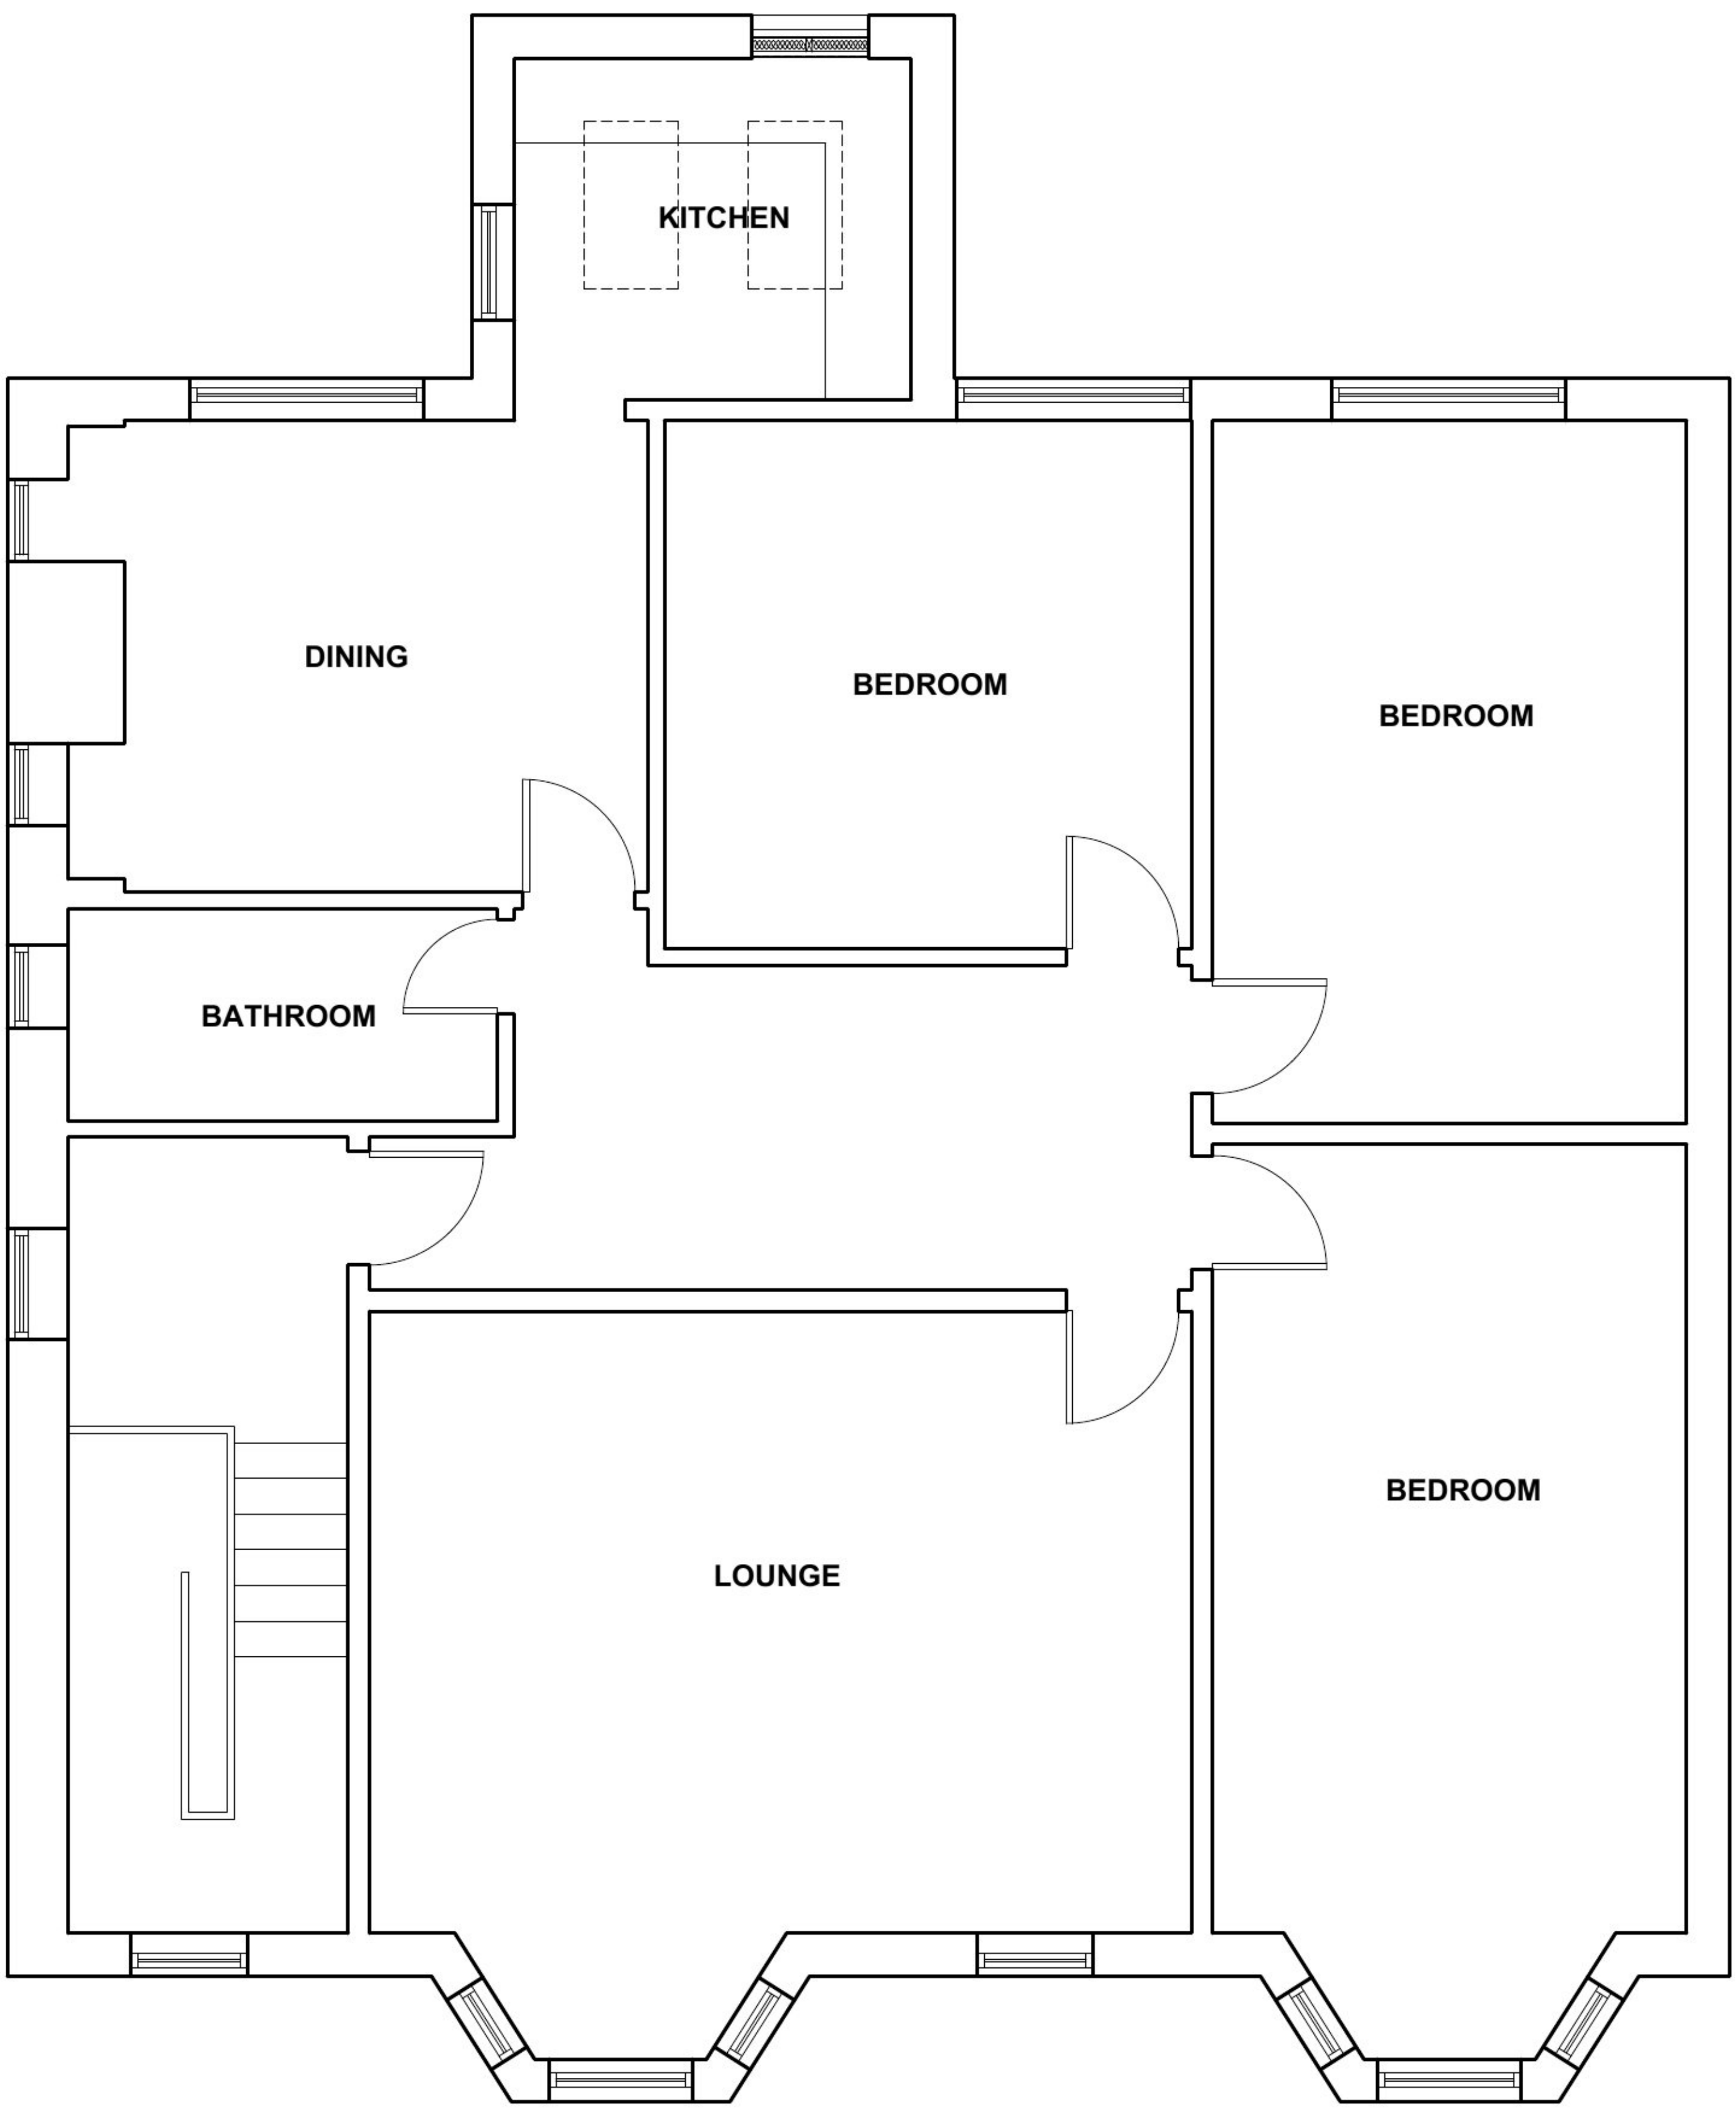


FLOORPLAN AS EXISTING  
scale 1:50

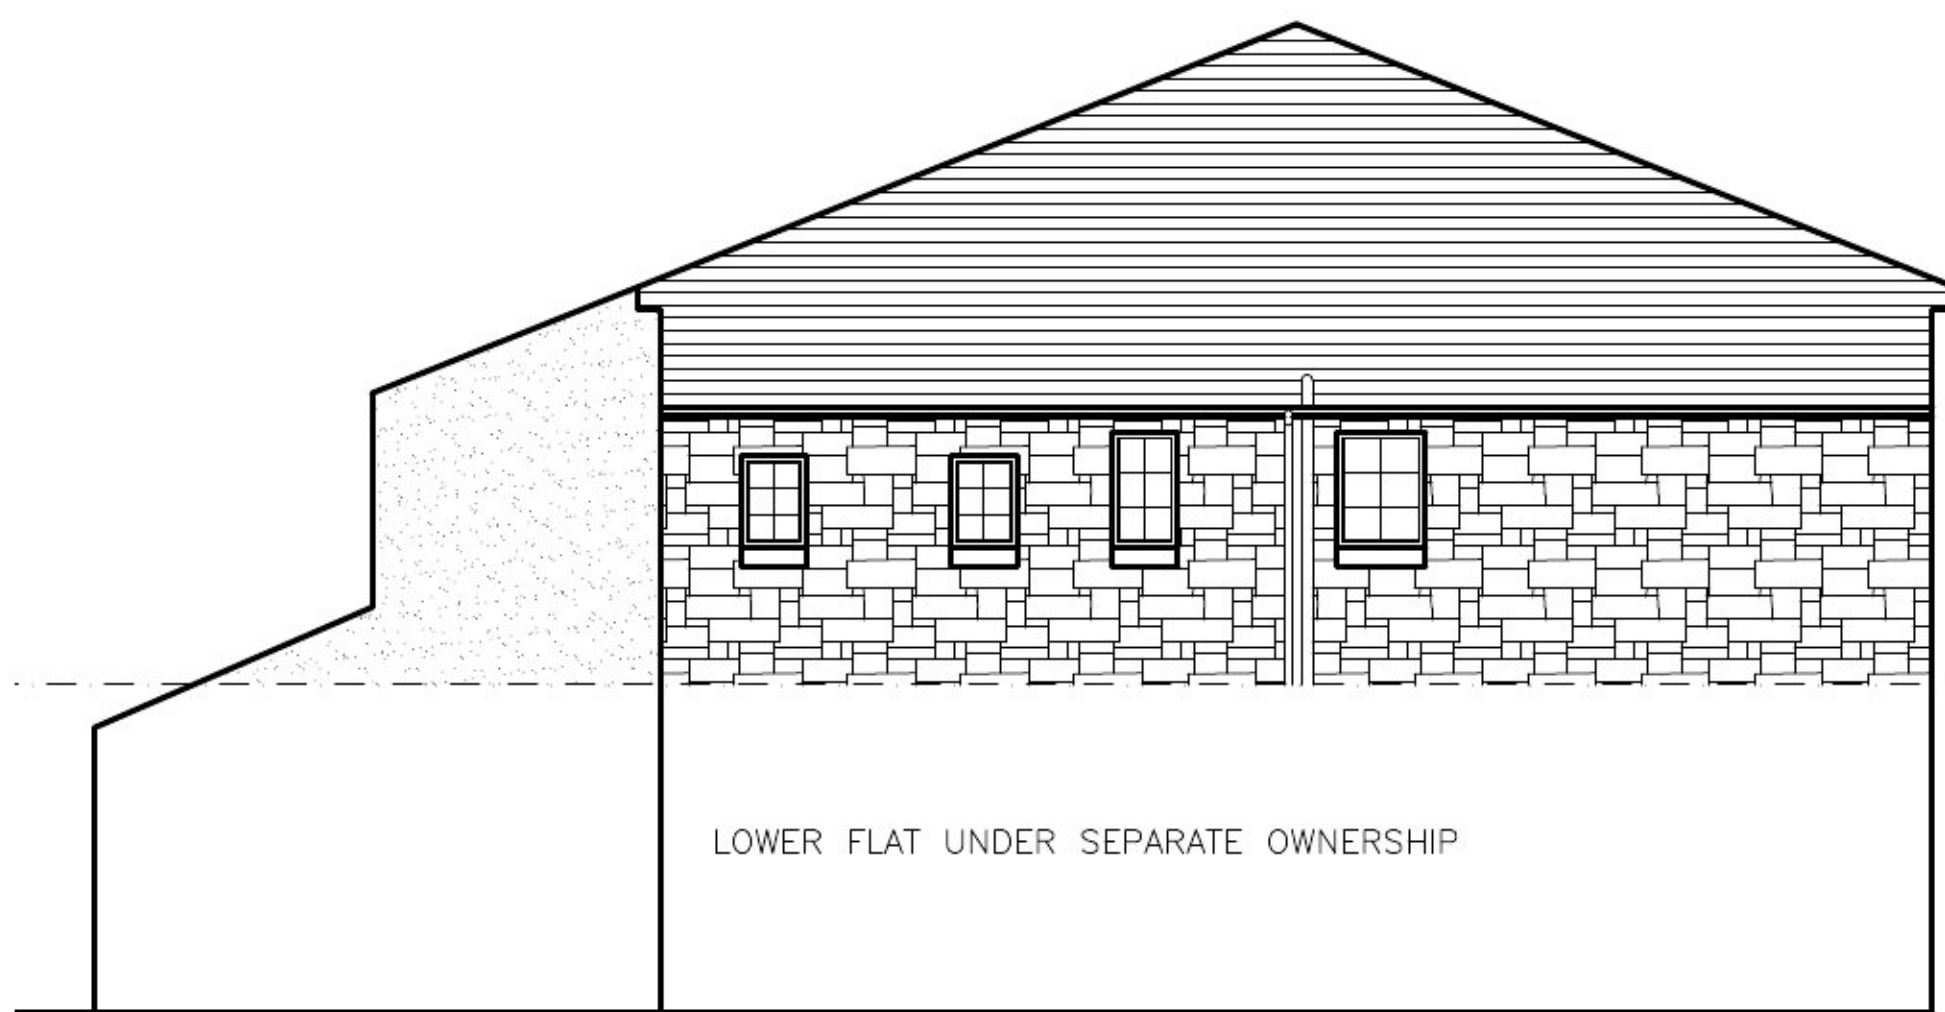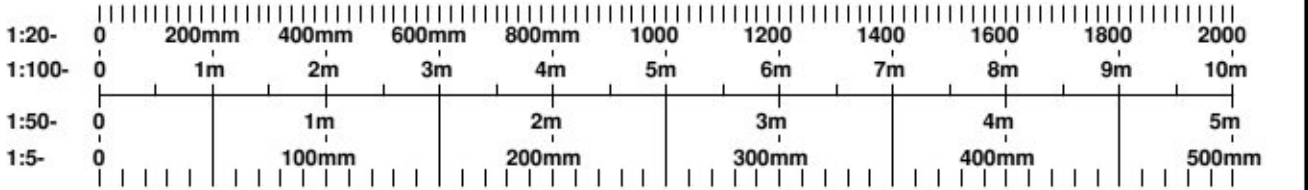


GABLE ELEVATION AS EXISTING  
scale 1:100

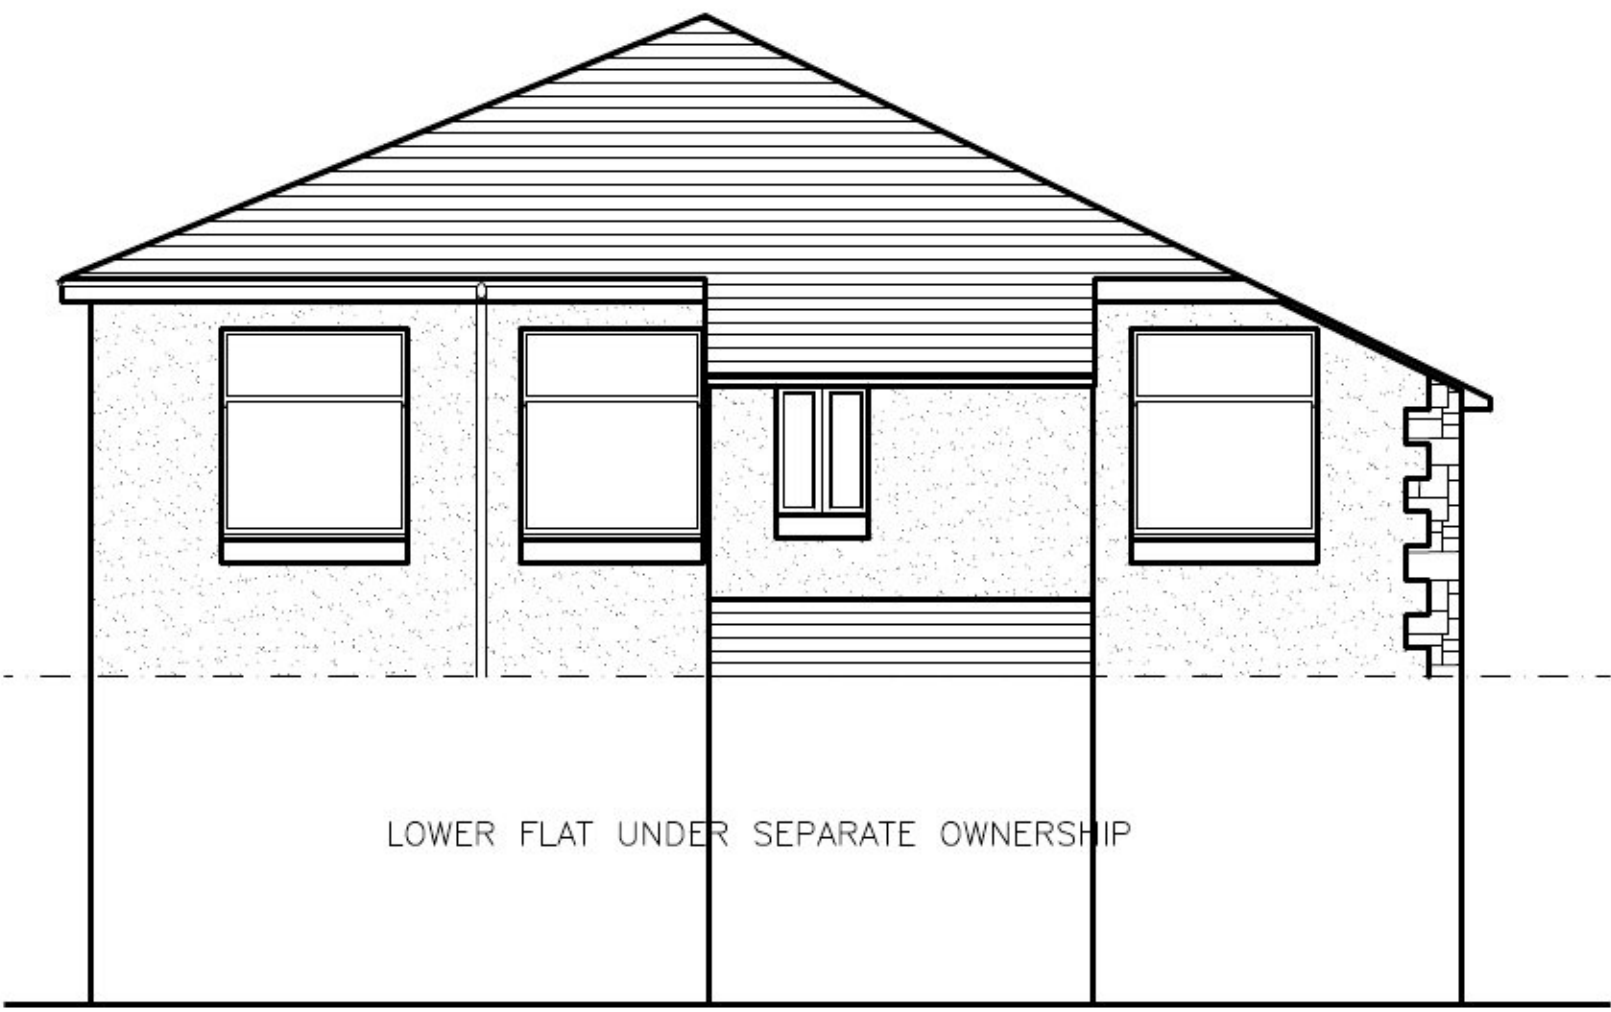

REAR ELEVATION AS EXISTING  
scale 1:100

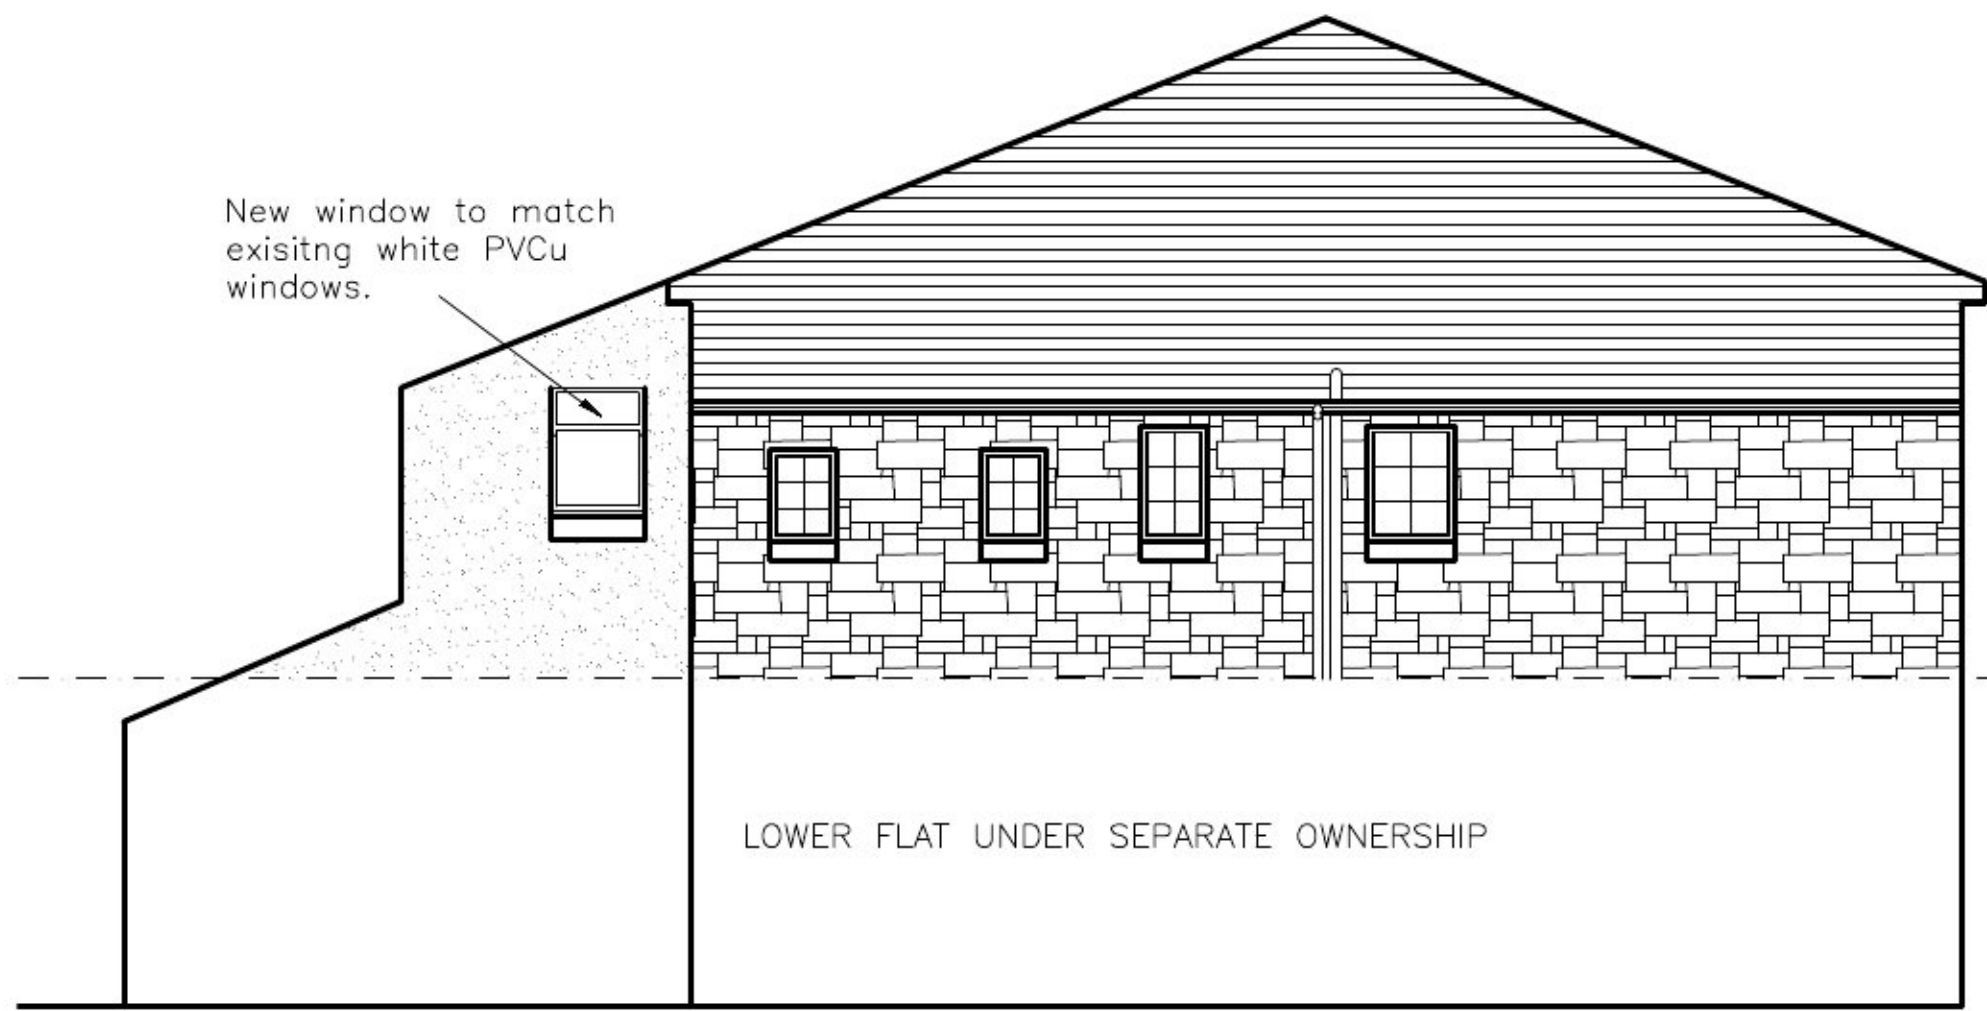


GABLE ELEVATION AS PROPOSED  
scale 1:100

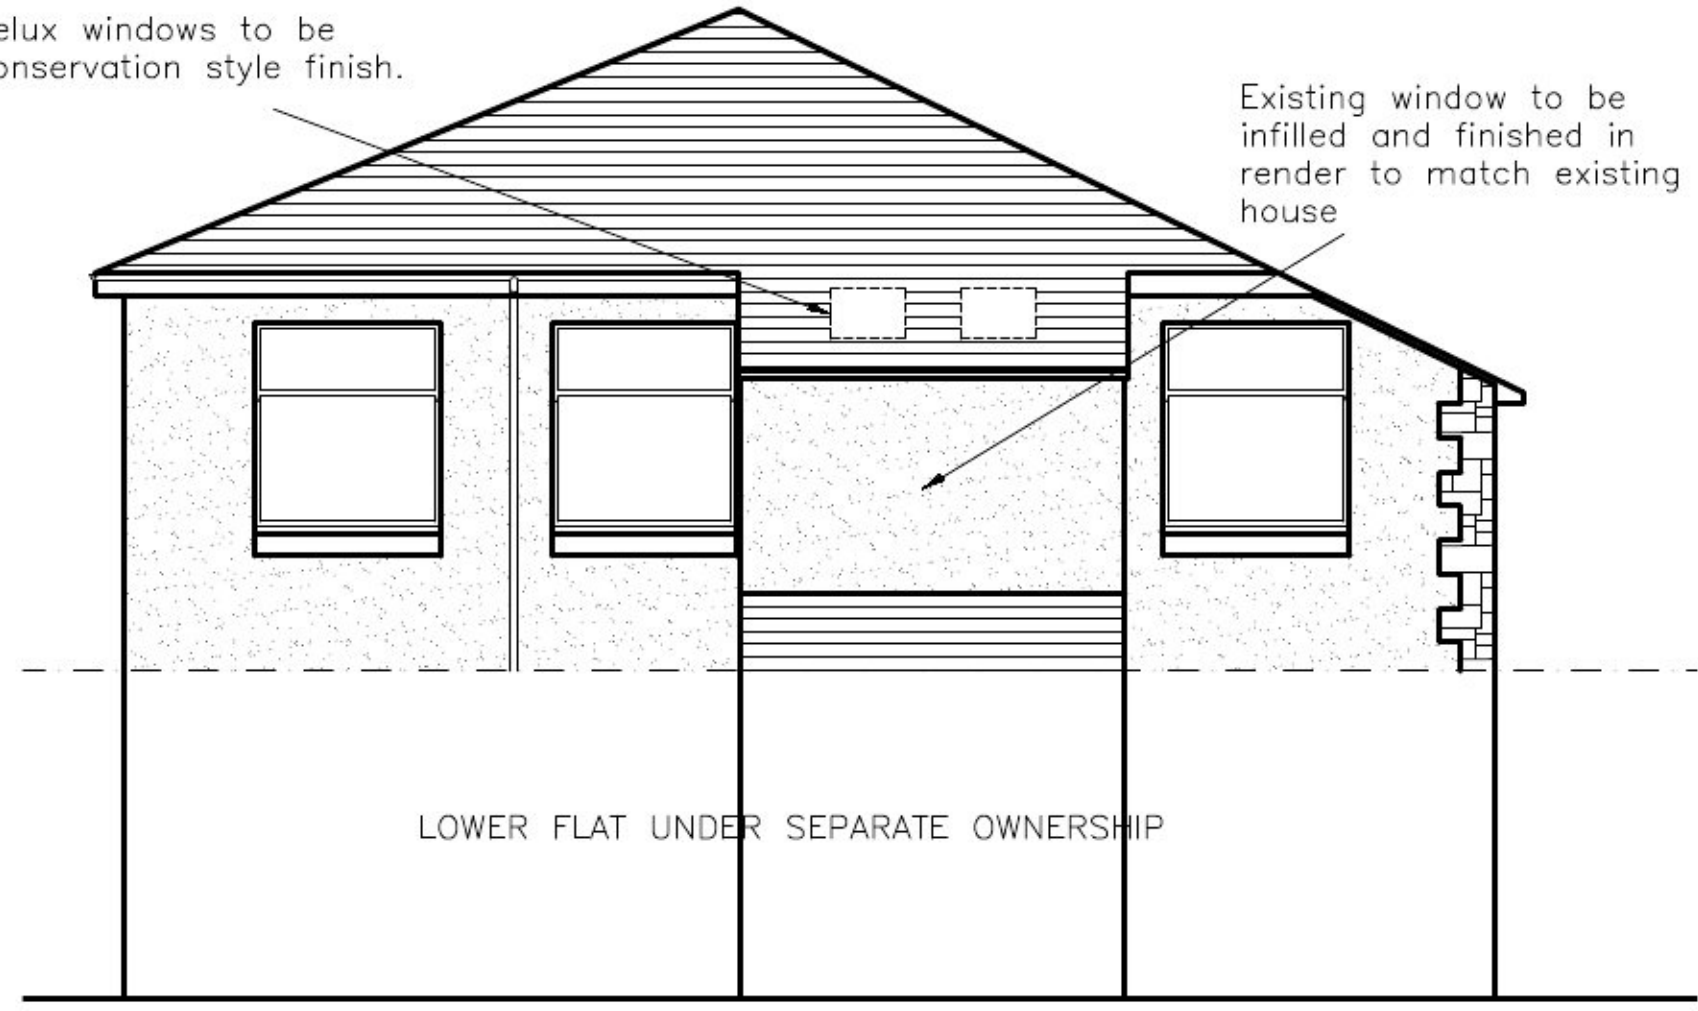

REAR ELEVATION AS PROPOSED  
scale 1:100

Ref	Date	Revision	By
Client :			
MRS P MCKINNON 2 ST. BRIDE'S ROAD NEWLANDS G43 2DU			
Project :			
2 ST. BRIDE'S ROAD NEWLANDS G43 2DU			
Title :			
PLANS AS EXISTING & PROPOSED			
Drawing No. :		Rev. :	Scale :
442-21-PL-01			VARIES
Date :		Drawn by:	Checked by :
JUNE 21		BMCD	

	
144 Moraine Drive Blairdardie Glasgow G15 6JD	
Tel: 0141-944-0 E-mail: Info@bm Web: www.bmplanddesign.co.uk	